

F.A.P. RTE.	SECTION	COUNTY	TOTAL SHEETS	SHEET NO.
315	-	FULTON	329	129
STA. 502+72.24		TO STA. 503+00.00		
FED. ROAD DIST. NO. ILLINOIS FED. AID PROJECT				
109W-1, 85-2, 110W, 185-1				

DATE	BY


NO.	AREAS CHECKED

DATE	BY

NO.	AREAS CHECKED

PLOT DATE: 9/25/2007  
 FILE NAME: c:\projects\108\sum\108sum\108sum.dwg  
 USER NAME: zls07z / J.  
 USER NAME: zls07z

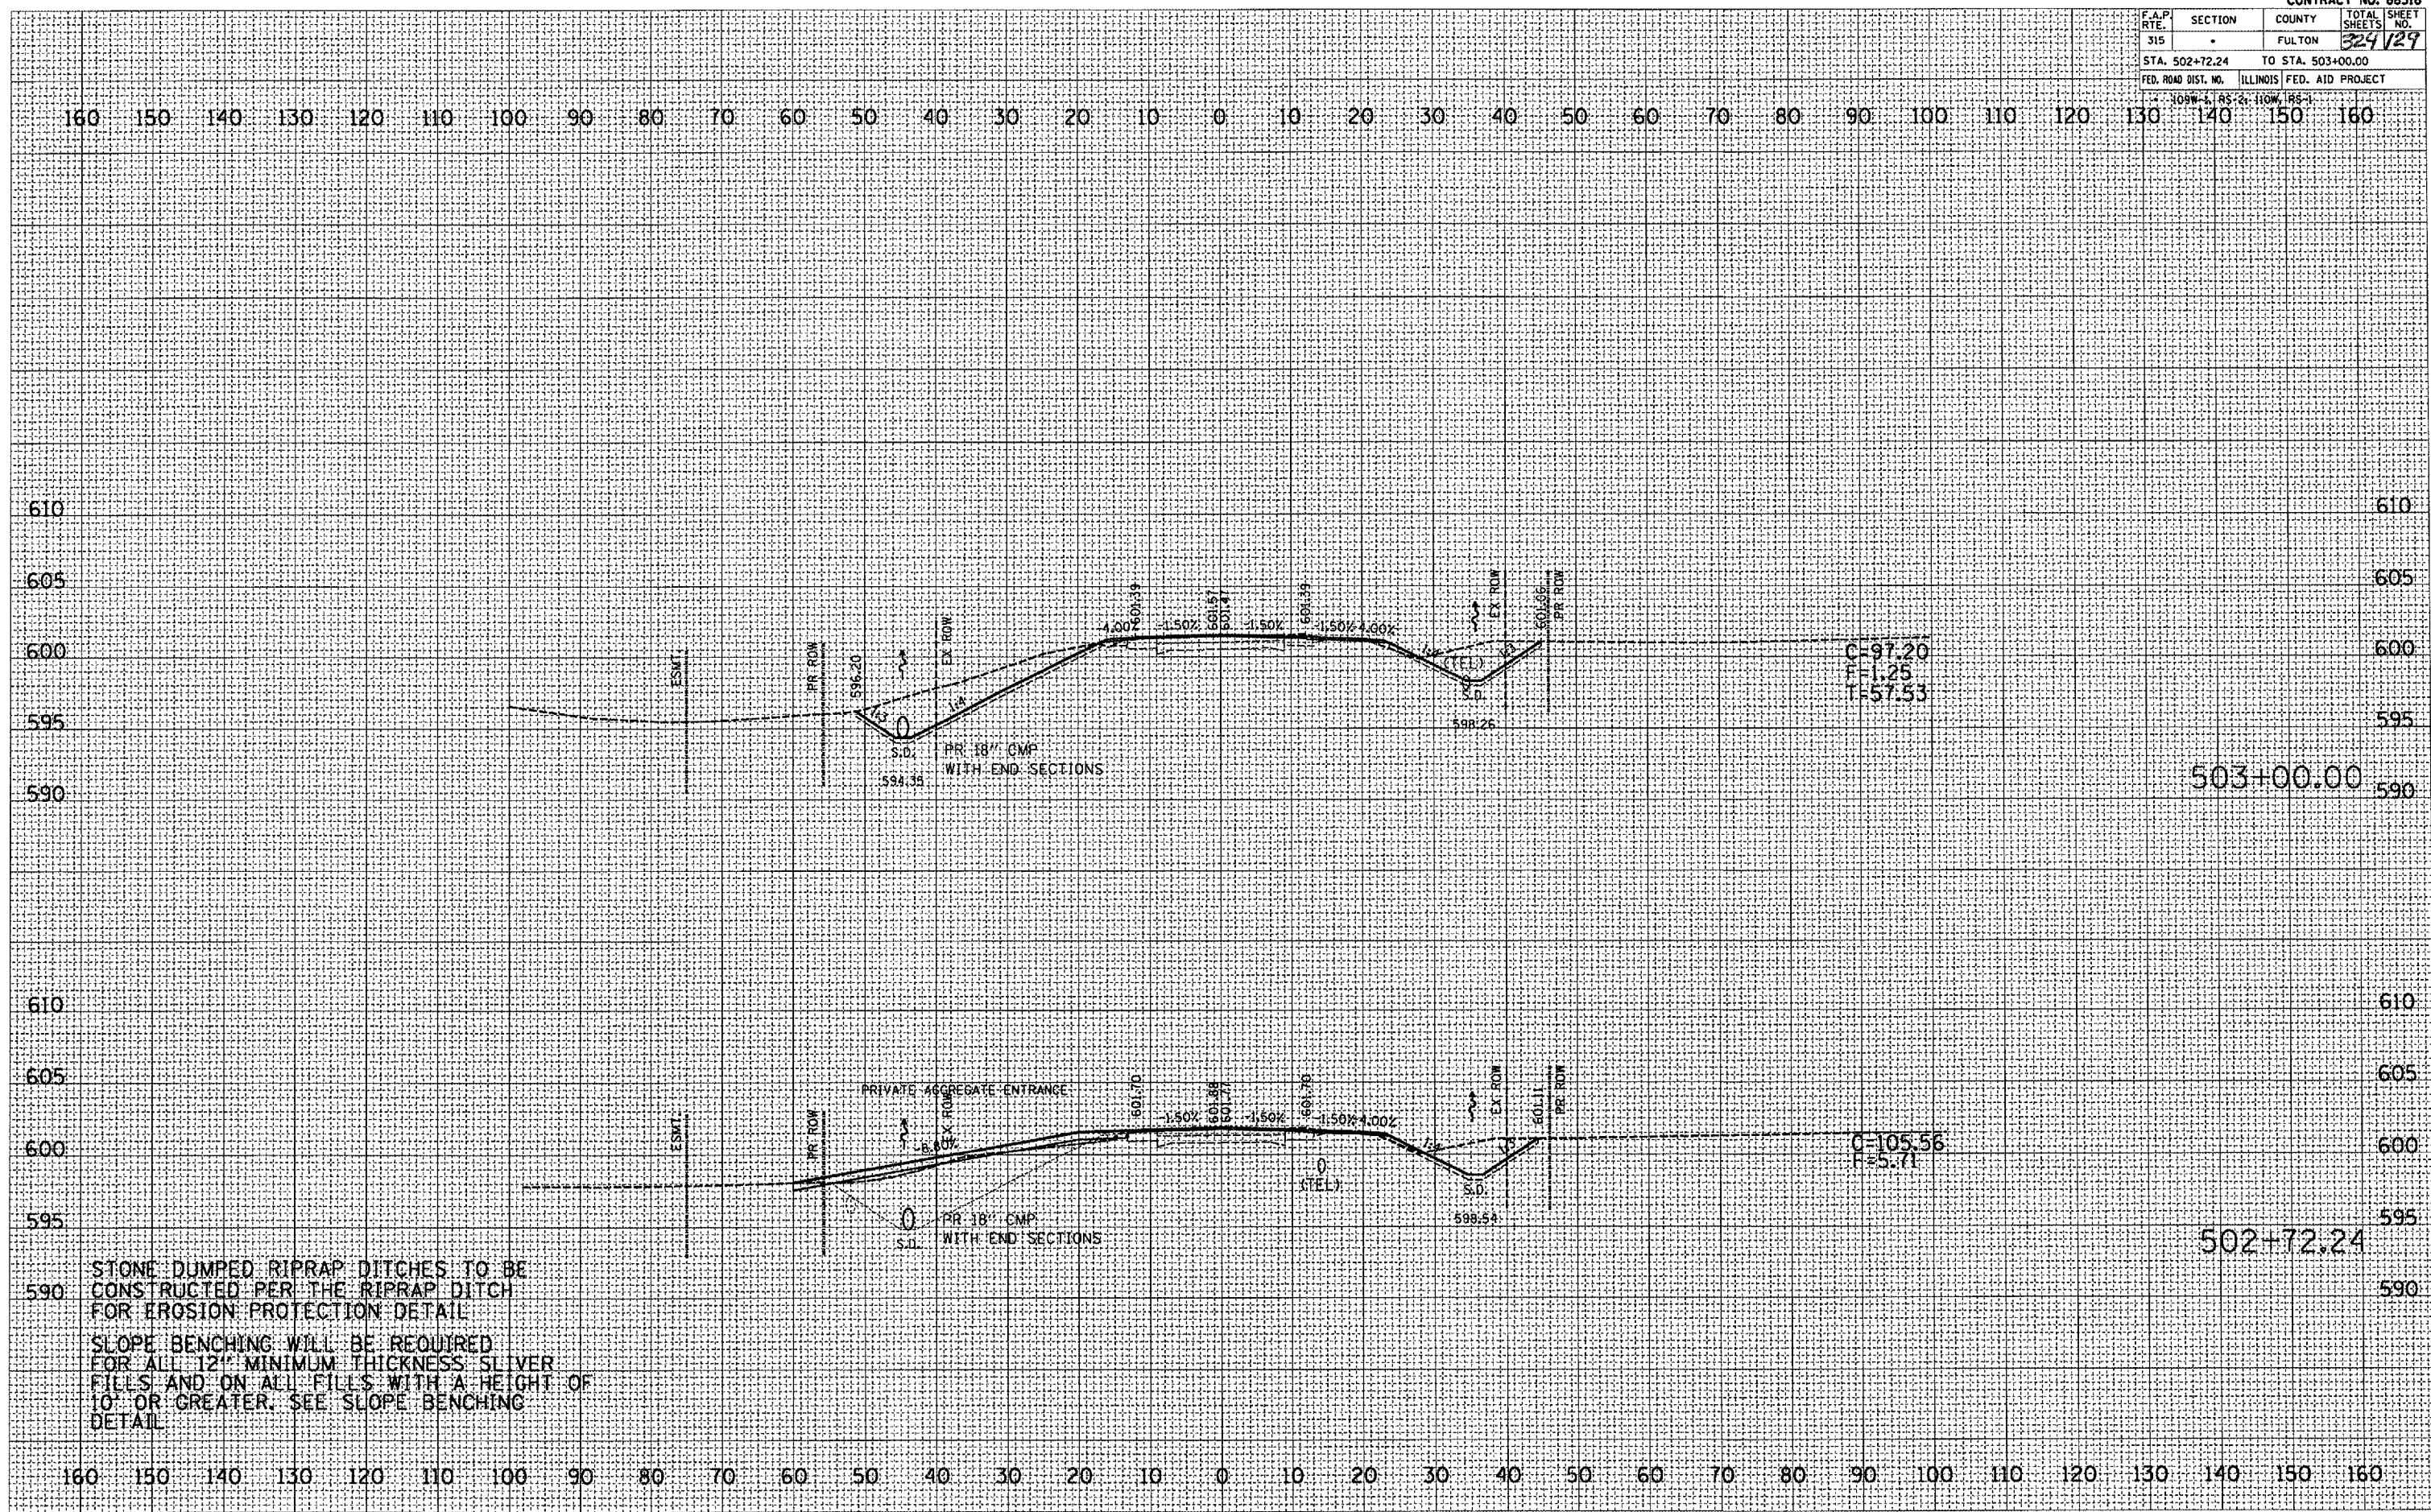

STONE DUMPED RIPRAP DITCHES TO BE CONSTRUCTED PER THE RIPRAP DITCH FOR EROSION PROTECTION DETAIL

SLOPE BENCHING WILL BE REQUIRED FOR ALL 12" MINIMUM THICKNESS SLIVER FILLS AND ON ALL FILLS WITH A HEIGHT OF 10" OR GREATER. SEE SLOPE BENCHING DETAIL