


F.A.P. RTE.	SECTION	COUNTY	TOTAL SHEETS NO.
315	.	FULTON	324/130
STA. 503+50.00		TO STA. 503+69.31	
FED. ROAD DIST. NO. ILLINOIS FED. AID PROJECT			

DATE	BY

DATE	BY

PLOT DATE: 9/25/2007
 PLOT SCALE: 1"=40'
 USER NAME: mshaharide

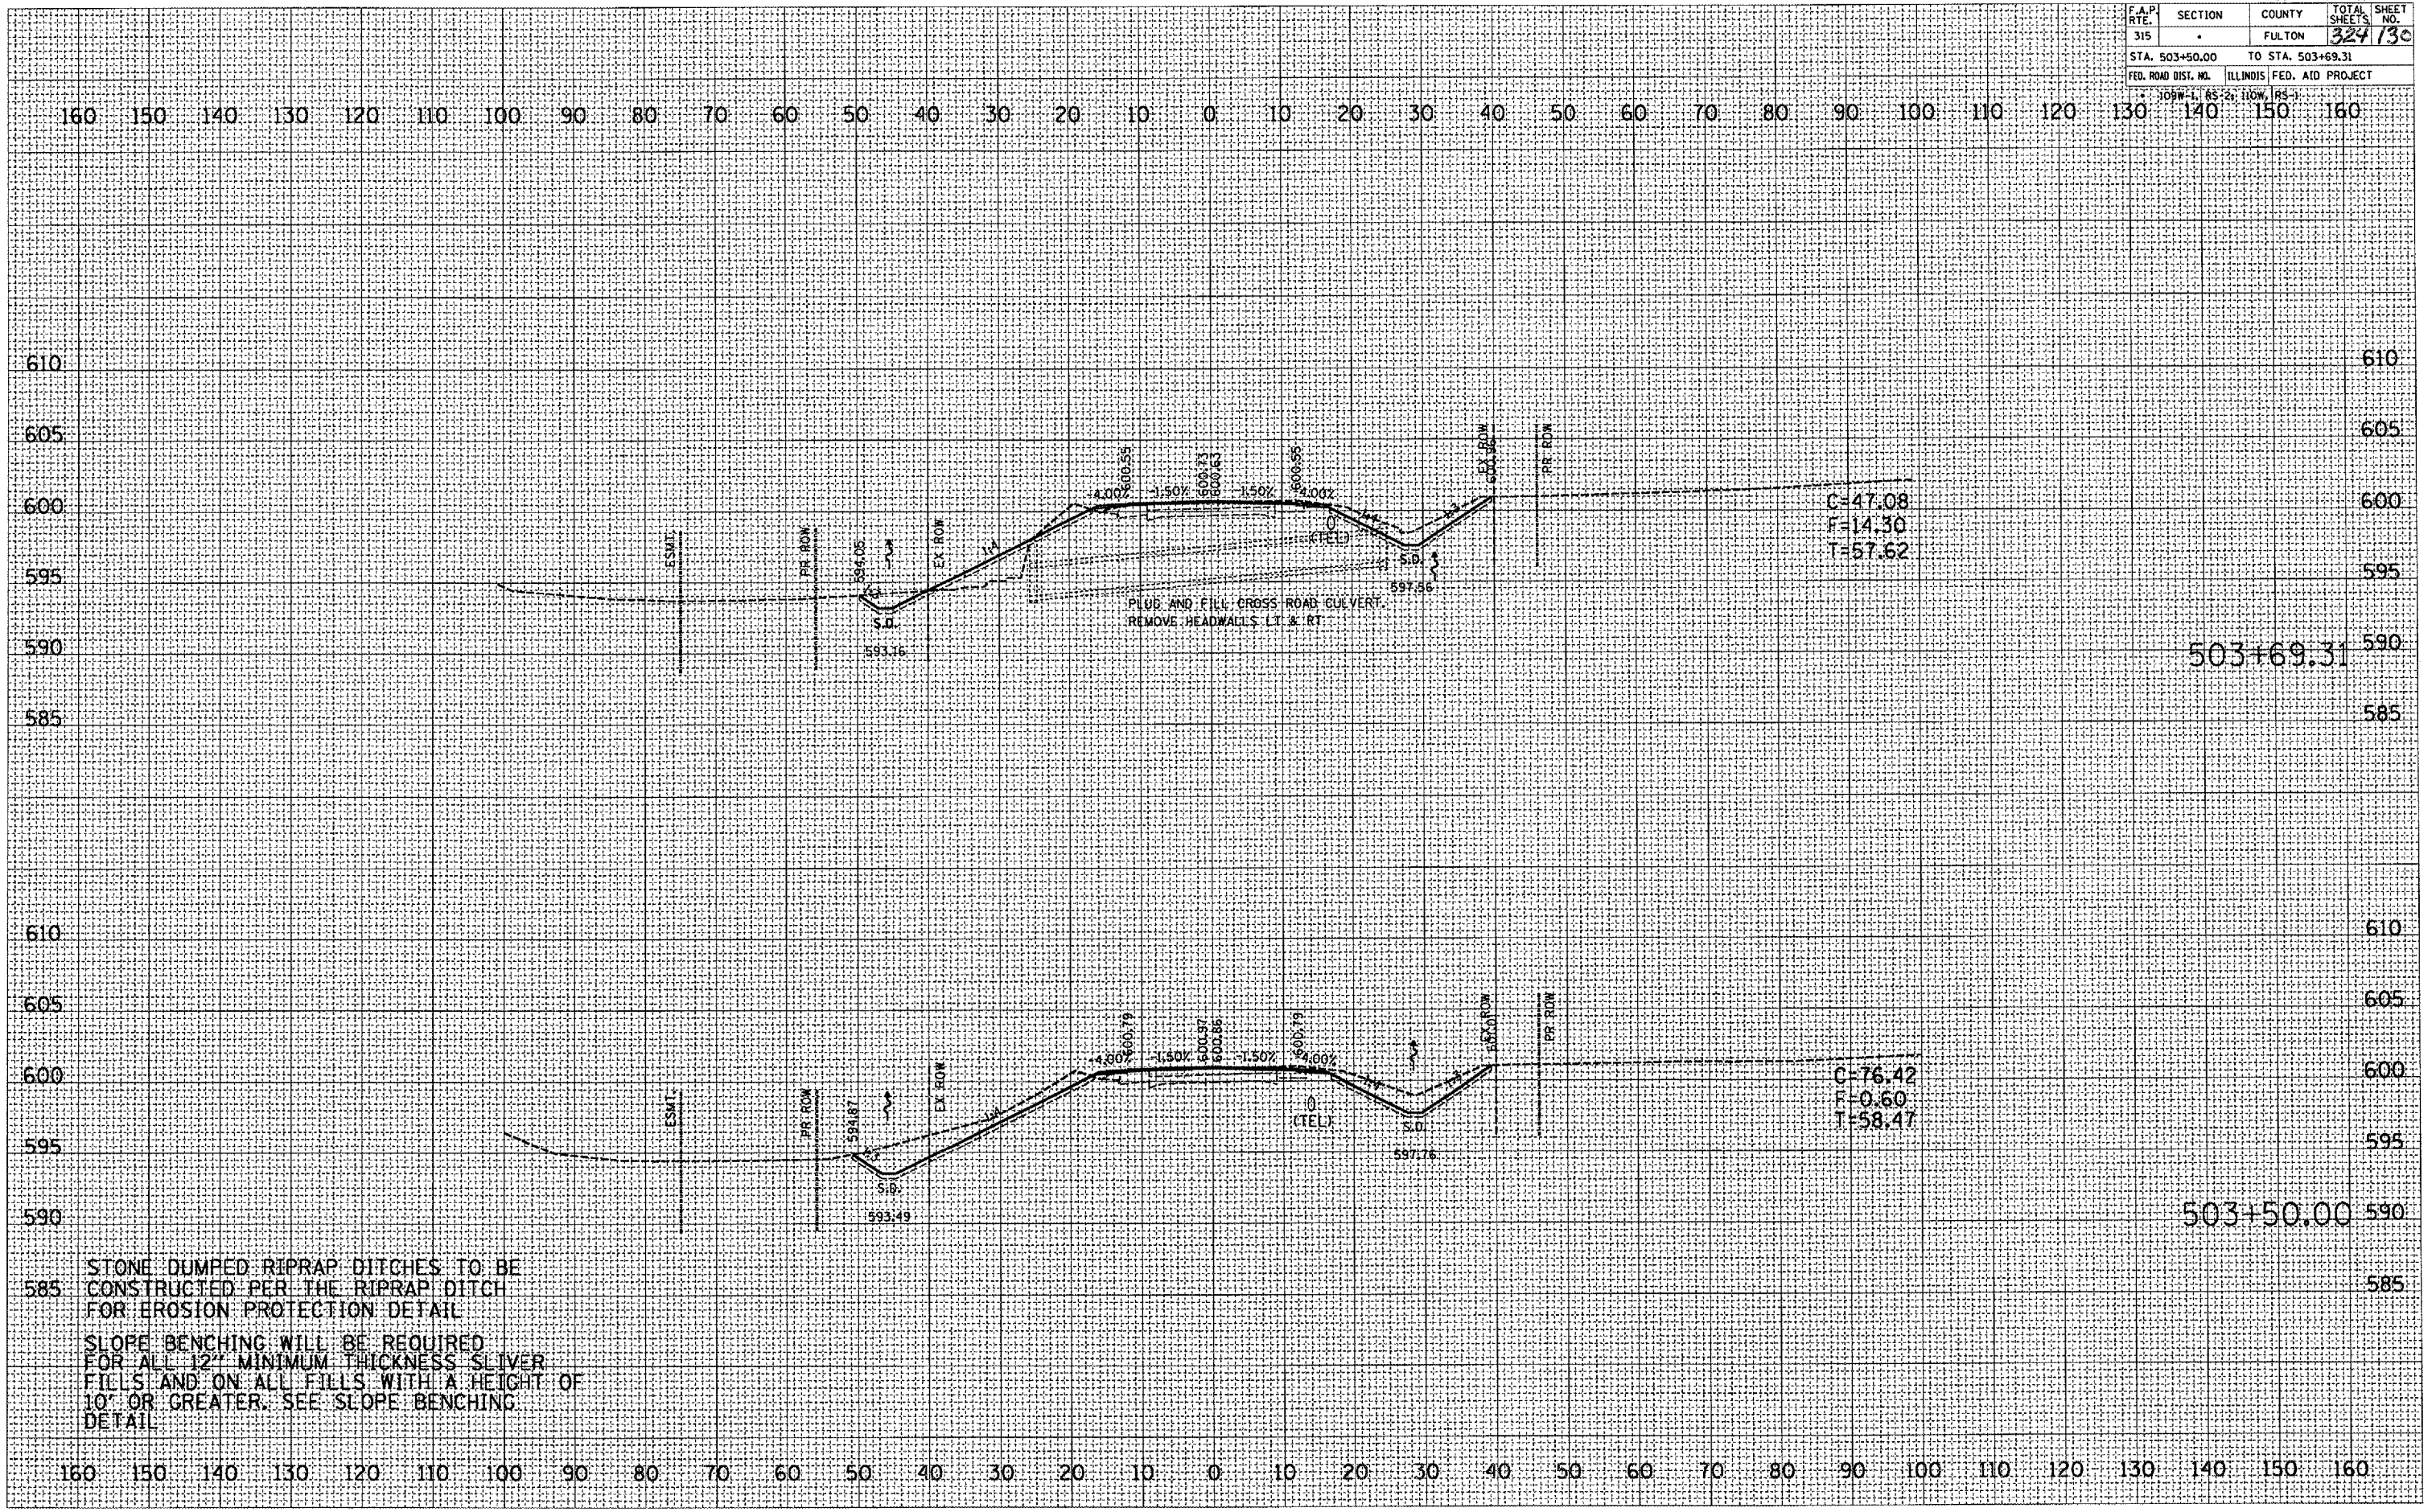

STONE DUMPED RIPRAP DITCHES TO BE CONSTRUCTED PER THE RIPRAP DITCH FOR EROSION PROTECTION DETAIL. SLOPE BENCHING WILL BE REQUIRED FOR ALL 12" MINIMUM THICKNESS SLIVER FILLS AND ON ALL FILLS WITH A HEIGHT OF 10" OR GREATER. SEE SLOPE BENCHING DETAIL.