


F.A.P. RTE.	SECTION	COUNTY	TOTAL SHEET NO.
315		FULTON	329/131
STA. 504+00.00 TO STA. 504+50.00		ILLINOIS FED. AID PROJECT	

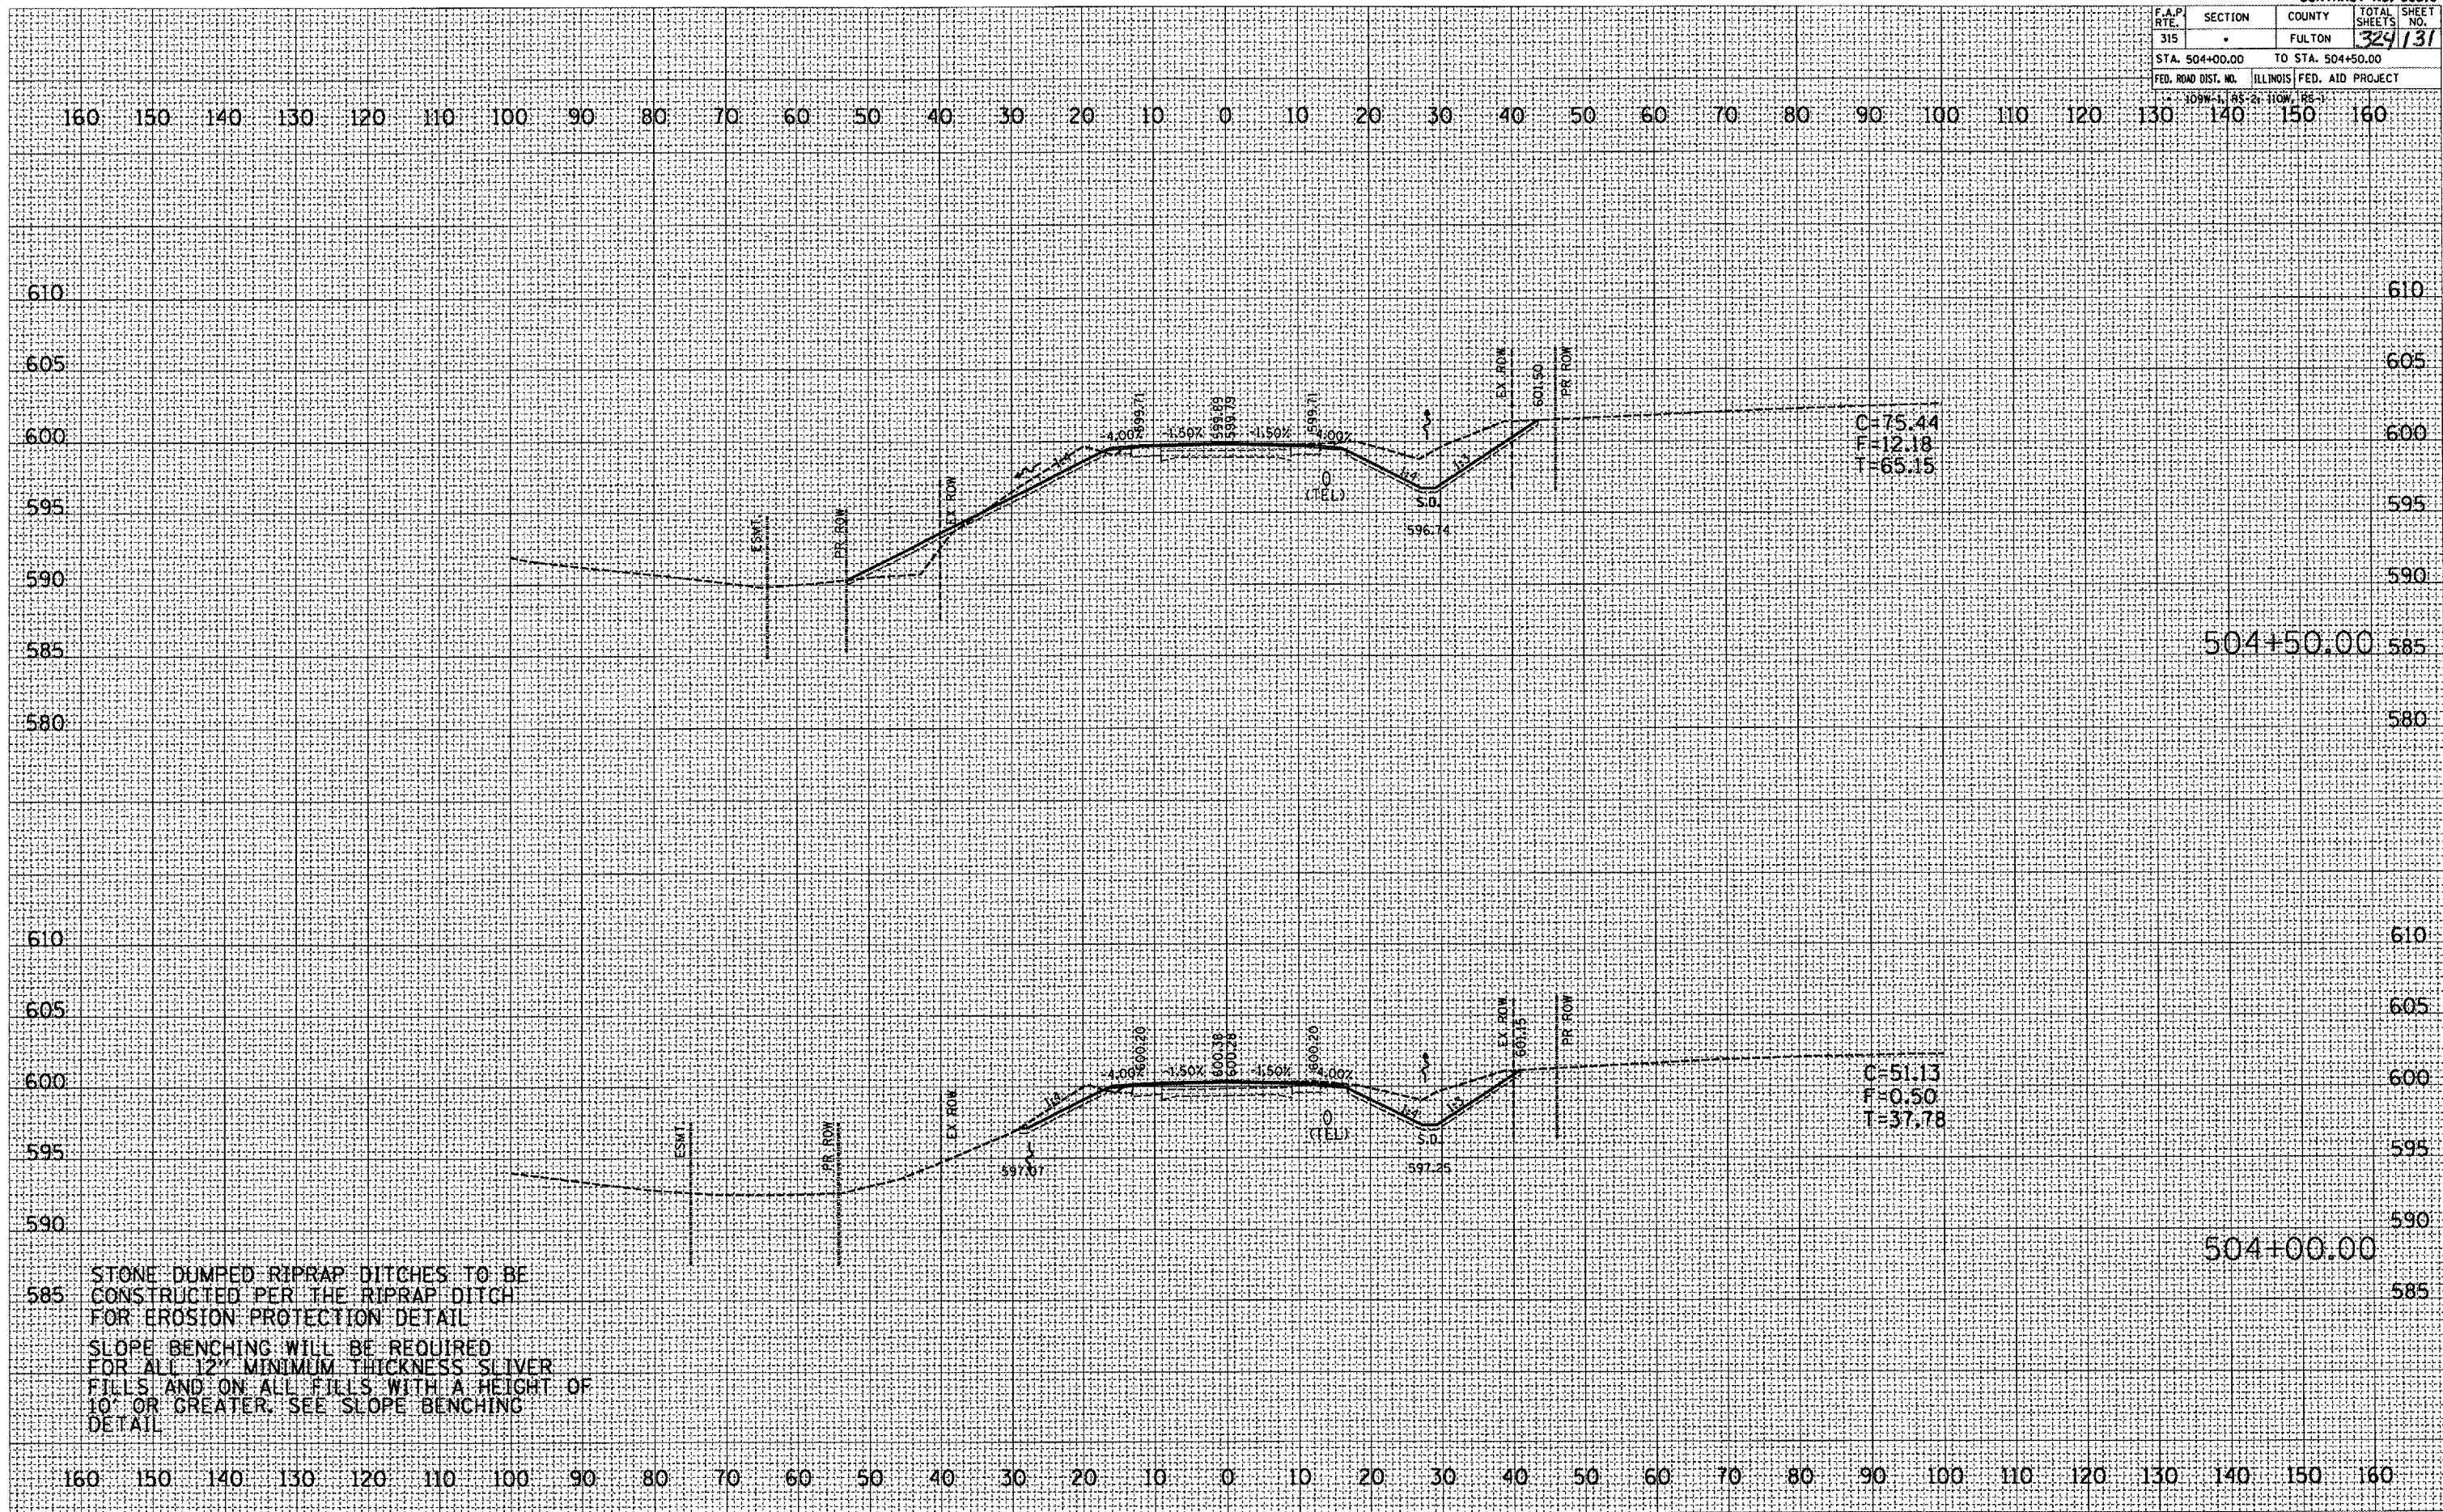

DATE	BY
SURVEYED	PLOTTED
NOTE BOOK	AREAS CHECKED
NO.	

DATE	BY
ORIGINAL SURVEY	PLOTTED
NOTE BOOK	AREAS CHECKED
NO.	

PLOT DATE: 4/25/2007
 FILE NAME: C:\Users\jstuart\Documents\AutoCAD\138\138.dwg
 USER: jstuart
 USER DATE: 4/25/2007

STONE DUMPED RIPRAP DITCHES TO BE CONSTRUCTED PER THE RIPRAP DITCH FOR EROSION PROTECTION DETAIL
 SLOPE BENCHING WILL BE REQUIRED FOR ALL 12" MINIMUM THICKNESS SLIVER FILLS AND ON ALL FILLS WITH A HEIGHT OF 10' OR GREATER. SEE SLOPE BENCHING DETAIL