


F.A.P. RTE.	SECTION	COUNTY	TOTAL SHEET NO.
315		FULTON	324/136
STA. 511+50.00		TO STA. 512+00.00	
FED. ROAD DIST. NO.		ILLINOIS FED. AID PROJECT	

FINAL SURVEY	DATE
NO. _____	BY _____
NO. _____	BY _____
NO. _____	BY _____

ORIGINAL SURVEY	DATE
NO. _____	BY _____
NO. _____	BY _____
NO. _____	BY _____

PLOT DATE: 9/25/2007
FILE NAME: C:\projects\1136\1136.plt
PLOT SCALE: 1" = 40'
PLOT SHEET: 136

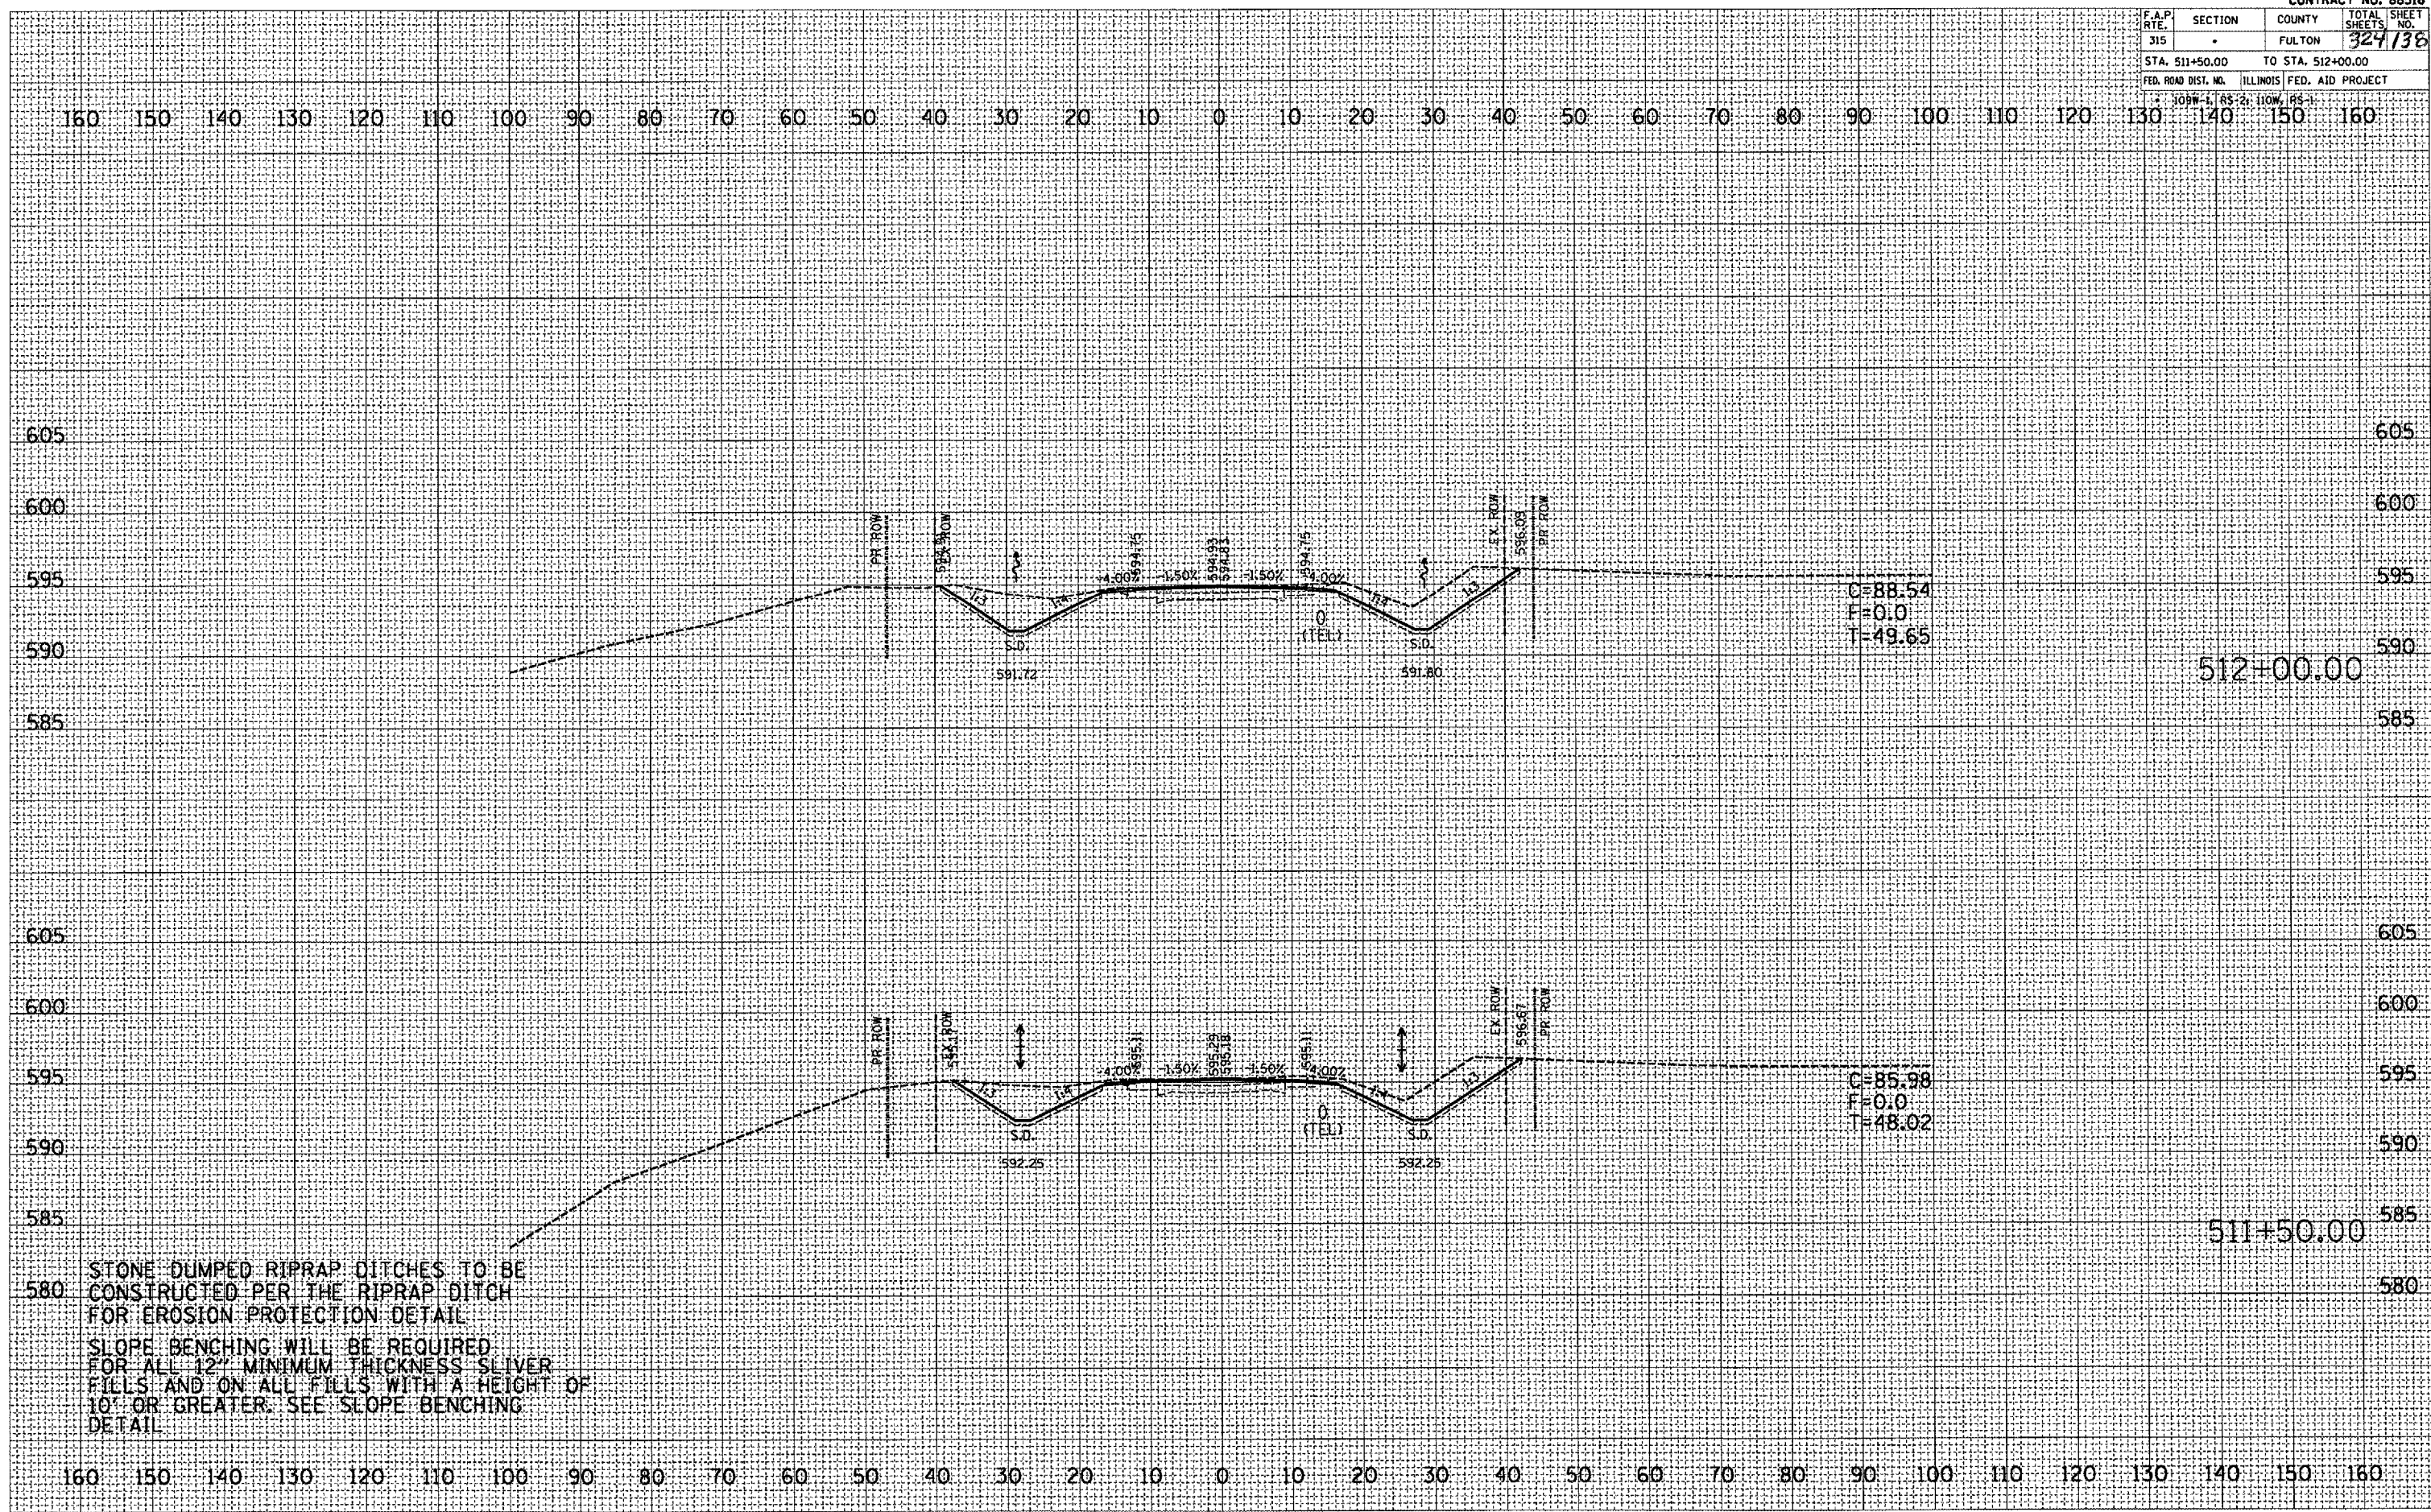

STONE DUMPED RIPRAP DITCHES TO BE CONSTRUCTED PER THE RIPRAP DITCH FOR EROSION PROTECTION DETAIL. SLOPE BENCHING WILL BE REQUIRED FOR ALL 12" MINIMUM THICKNESS SLIVER FILLS AND ON ALL FILLS WITH A HEIGHT OF 10' OR GREATER. SEE SLOPE BENCHING DETAIL.