


F.A.P. RTE.	SECTION	COUNTY	TOTAL SHEETS NO.
315		FULTON	324 / 190
STA. 514+00.00		TO STA. 515+13.83	
FED. ROAD DIST. NO.		ILLINOIS FED. AID PROJECT	

109W-1, 85-2, 110W, 185-1

FINAL SURVEY	BY	DATE
REVISED PLOTTED		
NOTE BOOK		
AREAS CHECKED		
AREAS CHECKED		

ORIGINAL SURVEY	BY	DATE
REVISED PLOTTED		
NOTE BOOK		
AREAS CHECKED		
AREAS CHECKED		

PLOT DATE: 9/25/2007
 FILE NAME: c:\projects\188\plan\188\plan188.dwg
 USER NAME: mchambers

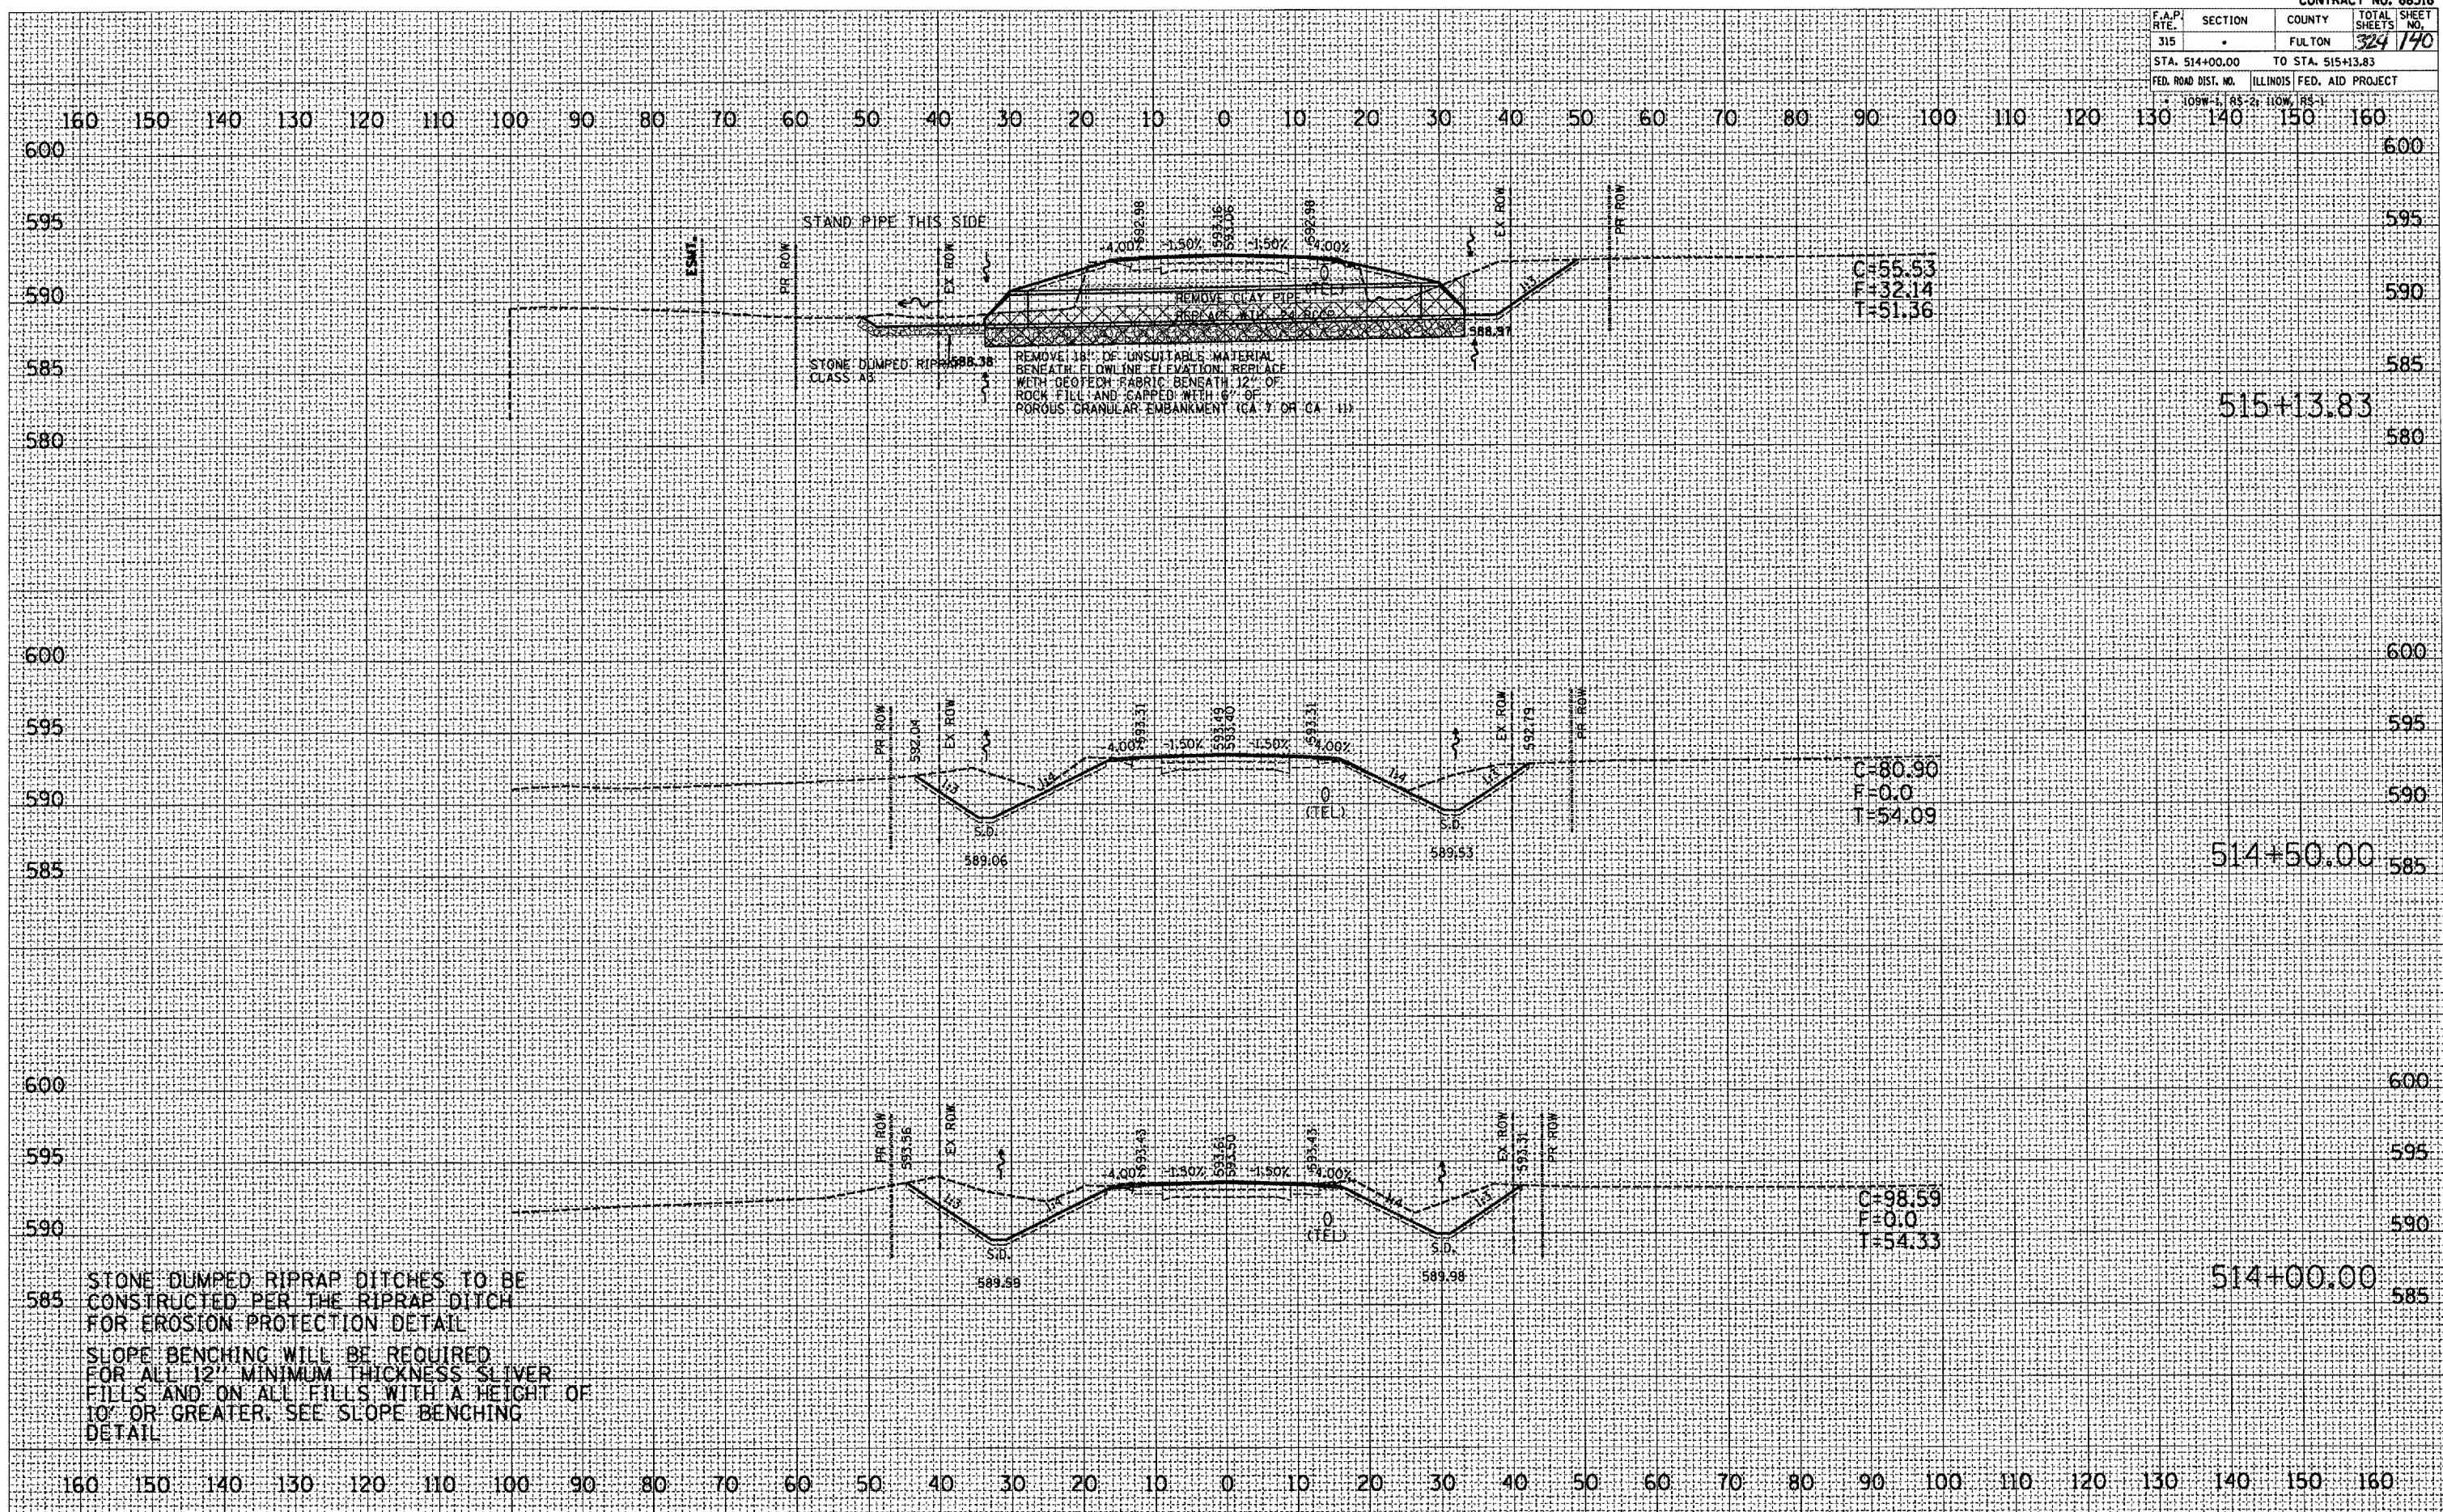

STONE DUMPED RIPRAP DITCHES TO BE CONSTRUCTED PER THE RIPRAP DITCH FOR EROSION PROTECTION DETAIL
 SLOPE BENCHING WILL BE REQUIRED FOR ALL 12" MINIMUM THICKNESS SLIVER FILLS AND ON ALL FILLS WITH A HEIGHT OF 10' OR GREATER. SEE SLOPE BENCHING DETAIL