


F.A.P. RTE.	SECTION	COUNTY	TOTAL SHEETS	SHEET NO.
315		FULTON	324	141
STA. 515+50.00		TO STA. 516+50.00		600
FED. ROAD DIST. NO.		ILLINOIS FED. AID PROJECT		

109W-1, AS-2, 110W, 118-1

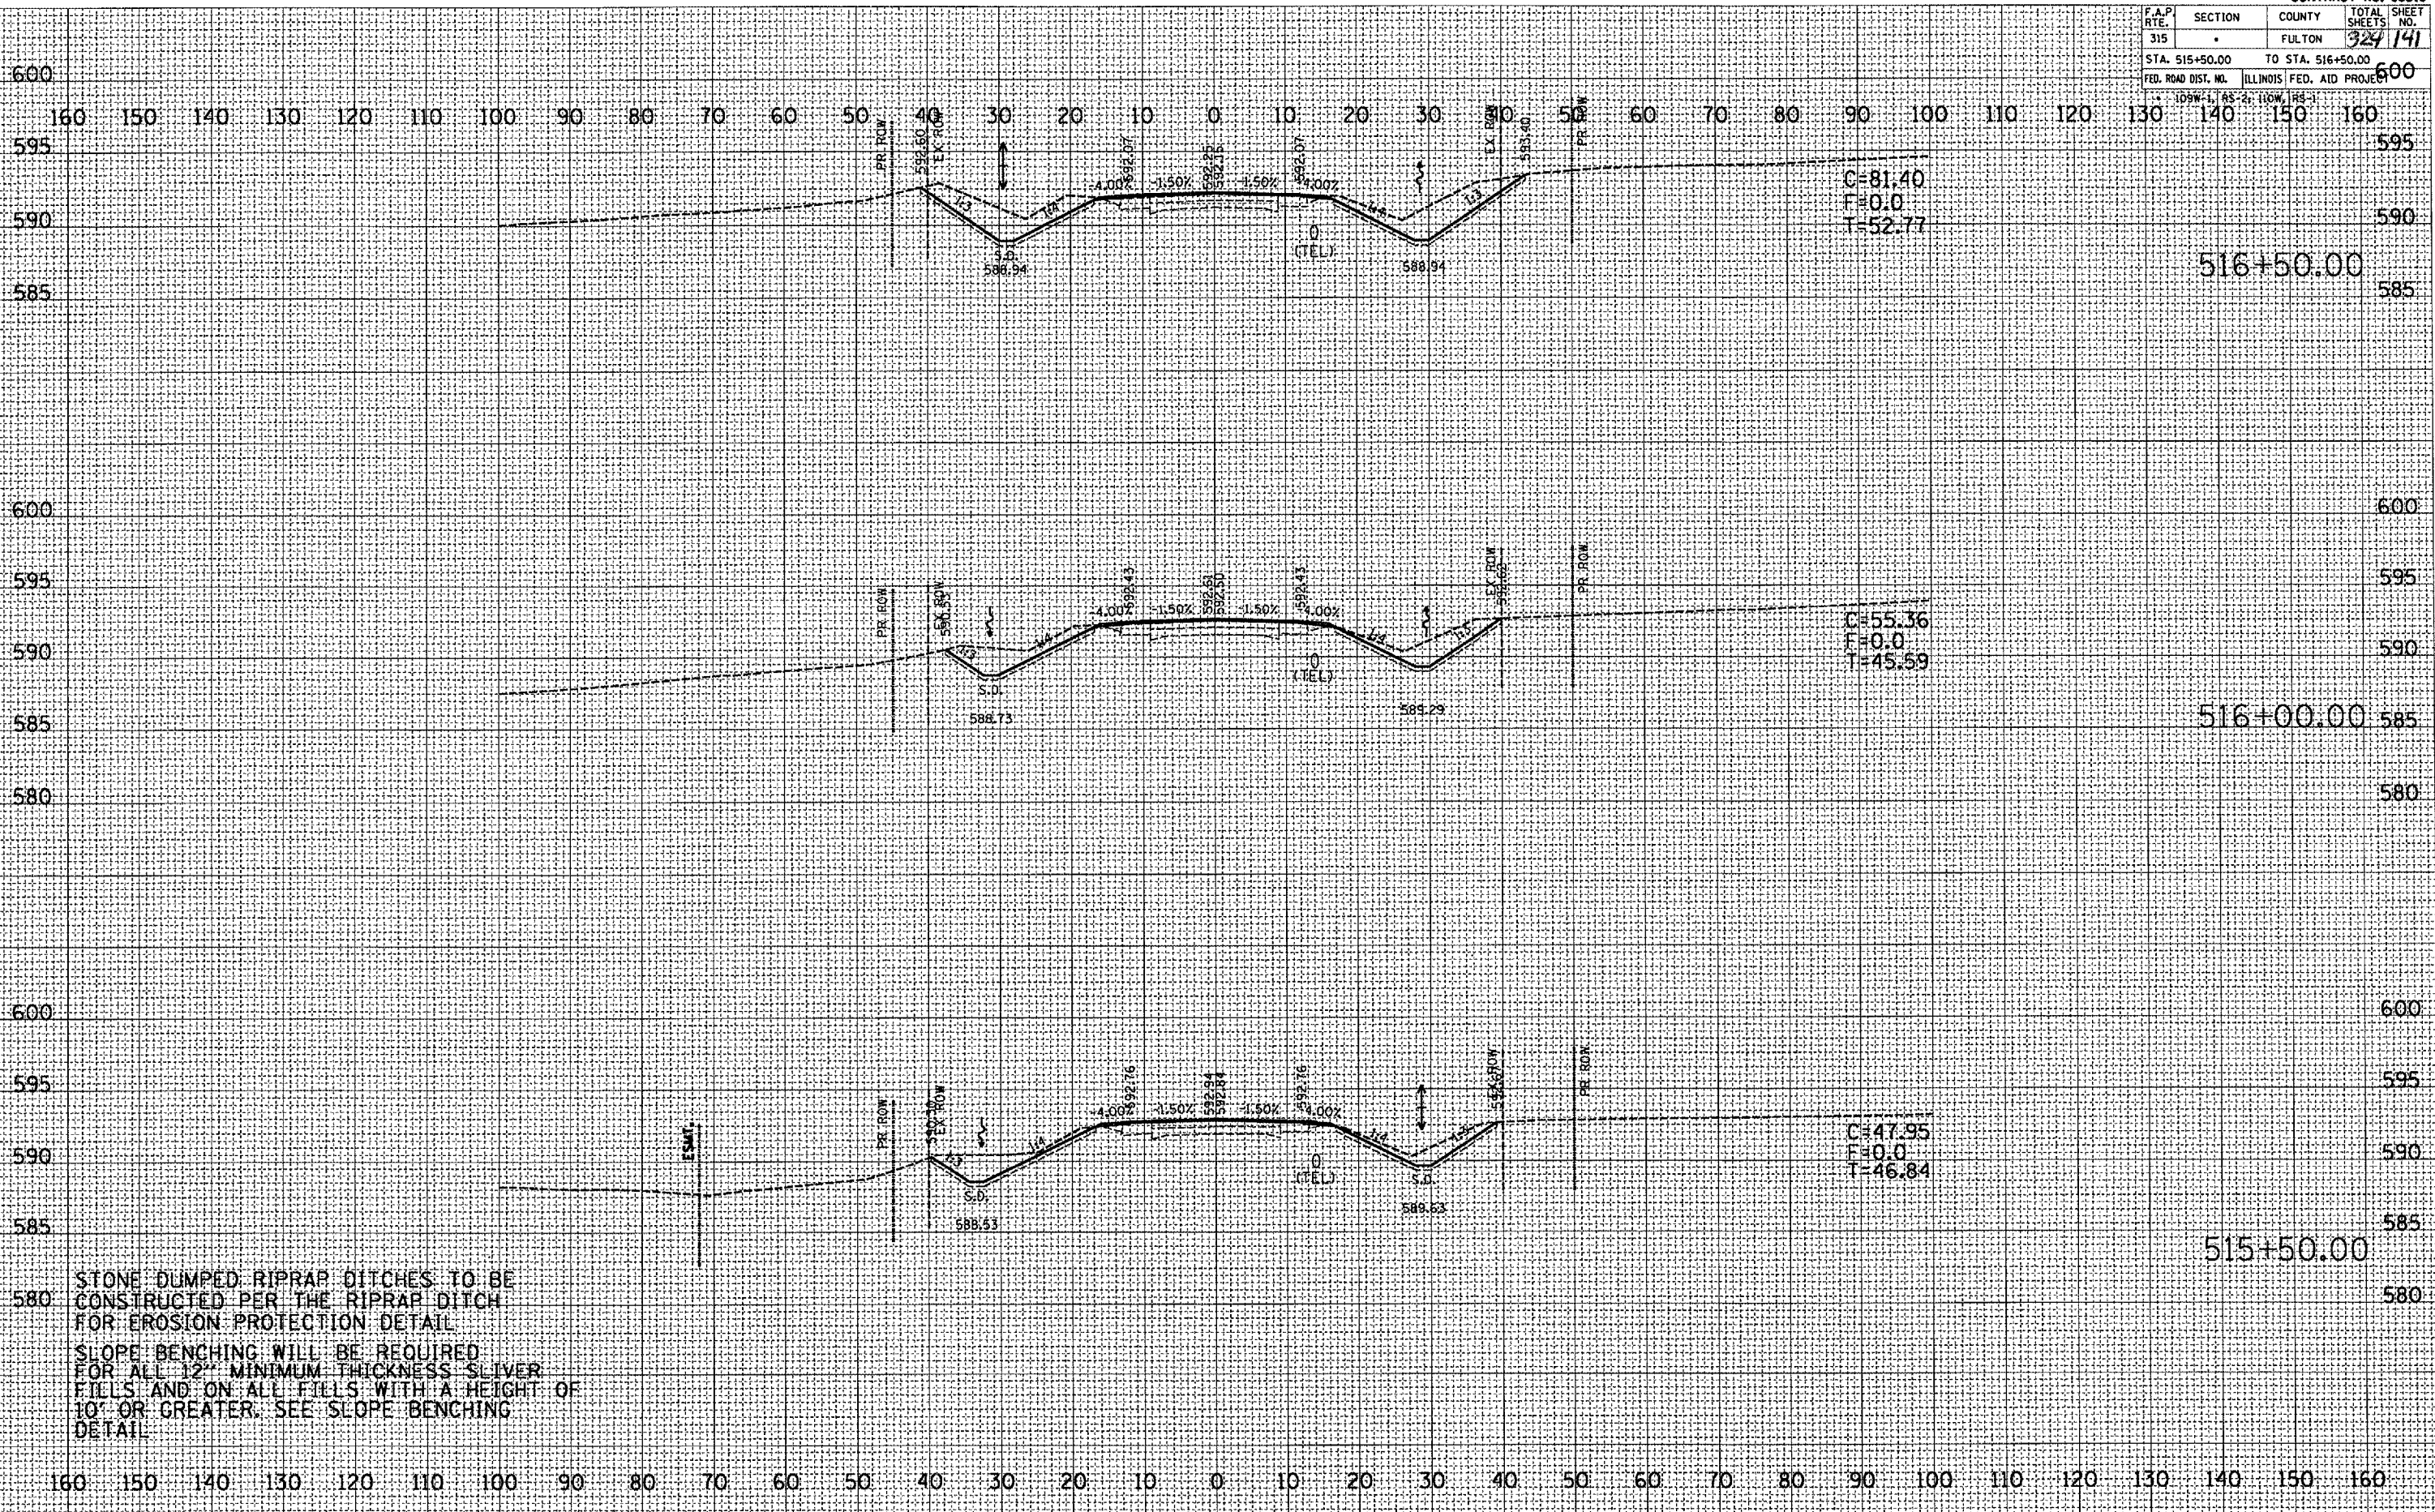

C=81.40
F=0.0
T=52.77

C=55.36
F=0.0
T=45.59

C=47.95
F=0.0
T=46.84

STONE DUMPED RIPRAP DITCHES TO BE CONSTRUCTED PER THE RIPRAP DITCH FOR EROSION PROTECTION DETAIL
SLOPE BENCHING WILL BE REQUIRED FOR ALL 12" MINIMUM THICKNESS SLIVER FILLS AND ON ALL FILLS WITH A HEIGHT OF 10' OR GREATER. SEE SLOPE BENCHING DETAIL.

DATE	BY

DATE	BY

PLOT DATE: 9/25/2007
FILE NAME: c:\pwworkspace\user\13841\13841.dwg
USER: NAME: 13841