


F.A.P. RTE.	SECTION	COUNTY	TOTAL SHEETS	SHEET NO.
315		FULTON	324	144
STA. 519+00.00		TO STA. 519+50.00		
FED. ROAD DIST. NO. ILLINOIS FED. AID PROJECT				
109W-1, RS-2, 110W, RS-1				

FINAL SURVEY	BY	DATE
NOTE BOOK		
AREAS CHECKED		

ORIGINAL SURVEY	BY	DATE
NOTE BOOK		
AREAS CHECKED		

PLOT DATE = 9/25/2007
 FILE NAME = c:\prow\prow\138\mva\138.mxd
 PLOT SCALE = 21.6372 / IN.
 USER NAME = mvauser.dwg

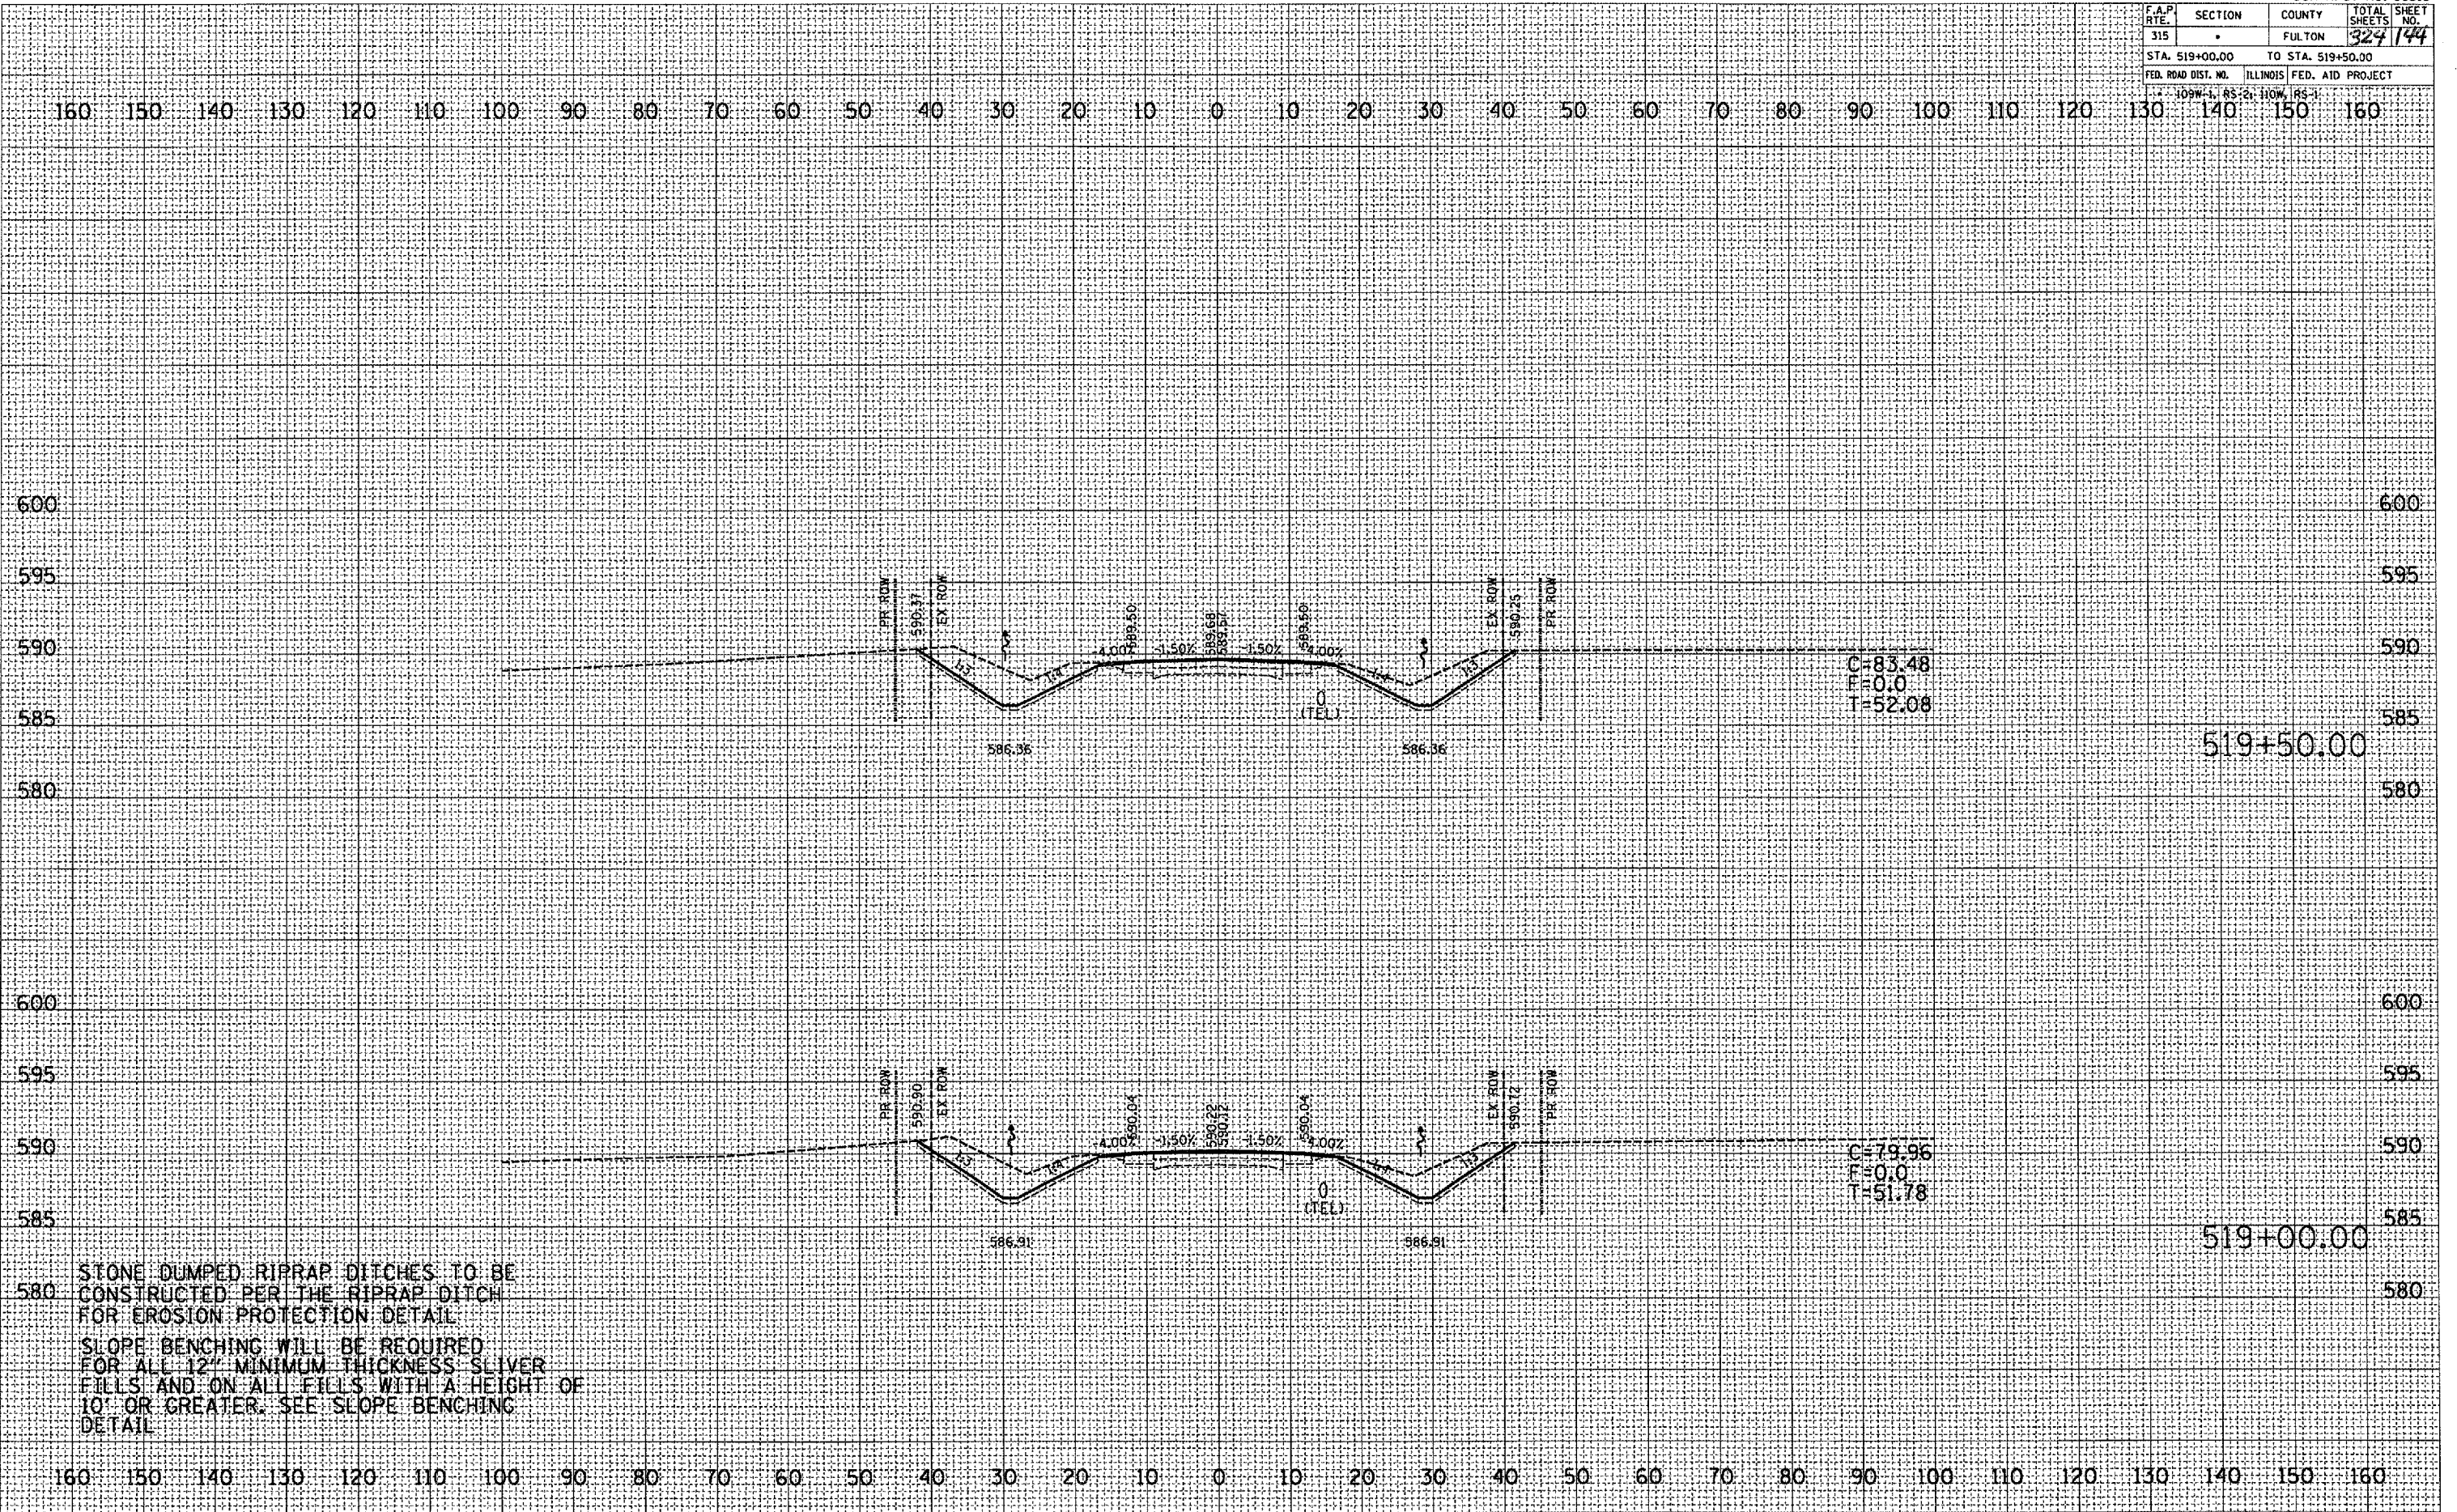

C=83.48
 F=0.0
 T=52.08

C=79.96
 F=0.0
 T=51.78

519+50.00

519+00.00