


F.A.P. RTE.	SECTION	COUNTY	TOTAL SHEETS	SHEET NO.
315		FULTON	324	147
STA. 523+00.00		TO STA. 523+50.00		
FED. ROAD DIST. NO. ILLINOIS FED. AID PROJECT				

FINAL SURVEY	DATE
NO. _____	_____
BY _____	_____
REVISIONS	DATE
PLOTTED	_____
TEMPLATE	_____
AREAS CHECKED	_____
AREAS CHECKED	_____

ORIGINAL SURVEY	DATE
NO. _____	_____
BY _____	_____
REVISIONS	DATE
PLOTTED	_____
TEMPLATE	_____
AREAS CHECKED	_____
AREAS CHECKED	_____

PLOT DATE = 9/29/2007
 FILE NAME = c:\arcgis\plan36m\plan36m.dwg
 USER NAME = msharkey

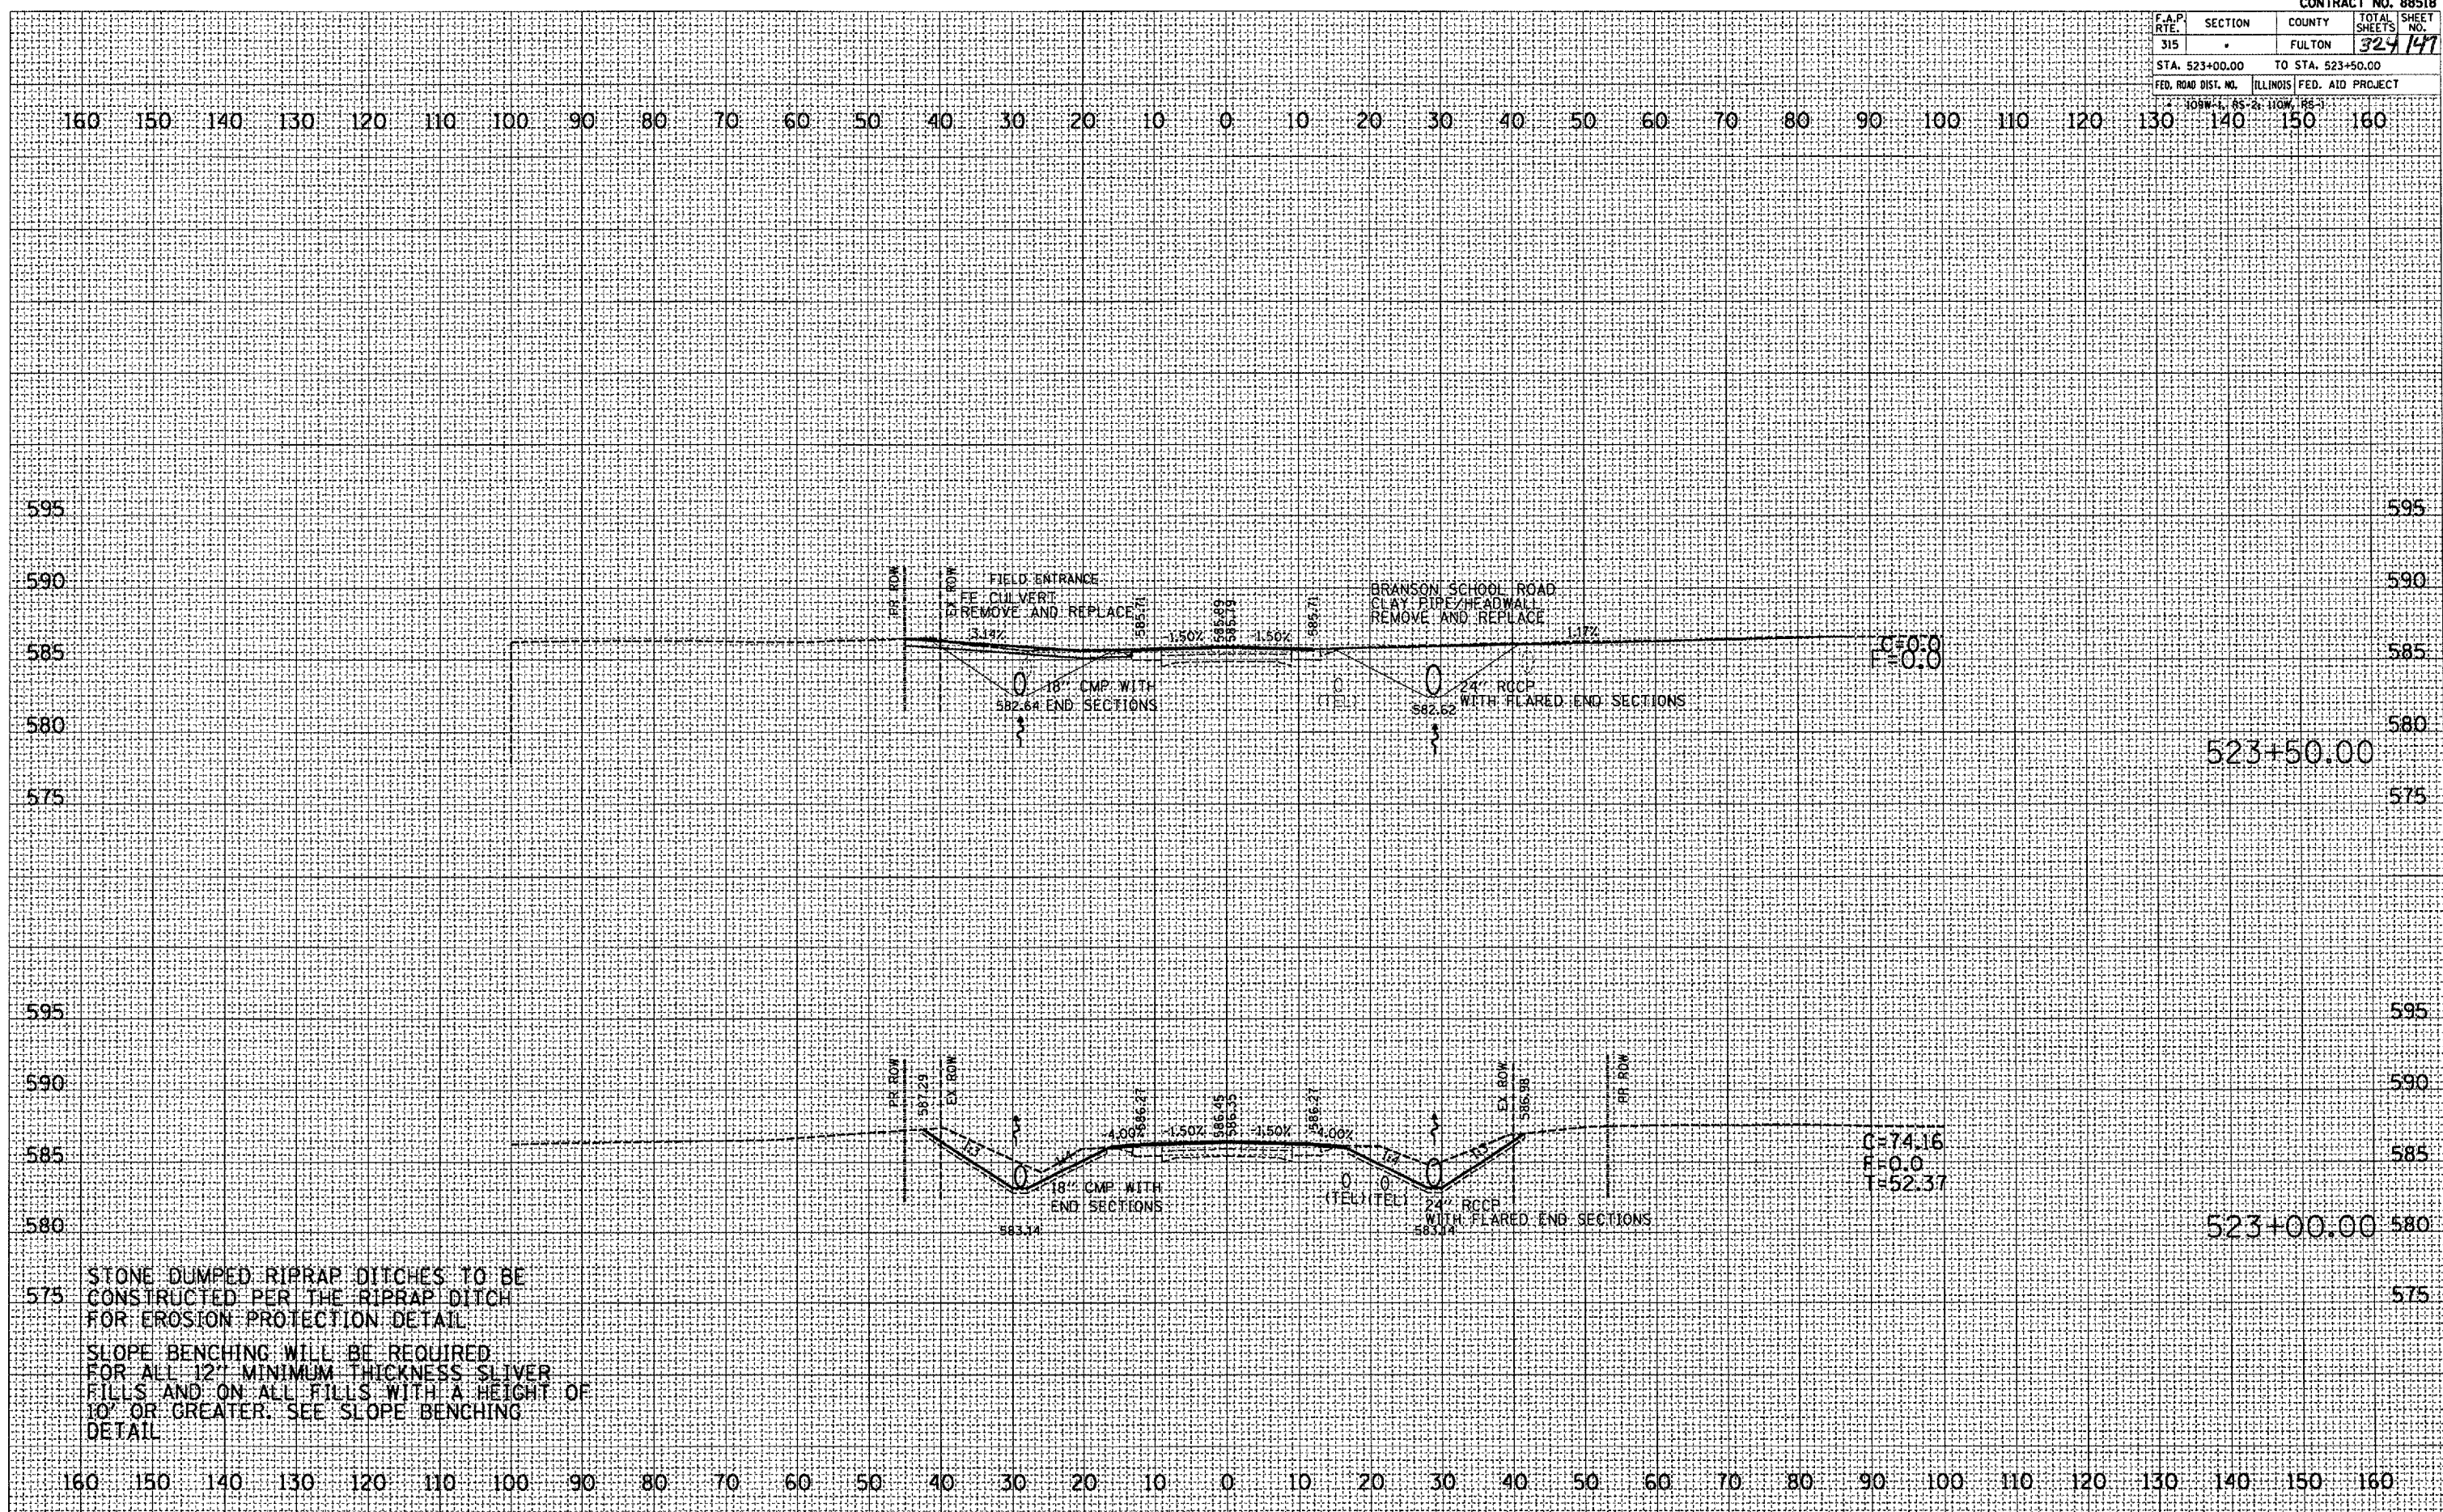

STONE DUMPED RIPRAP DITCHES TO BE CONSTRUCTED PER THE RIPRAP DITCH FOR EROSION PROTECTION DETAIL

SLOPE BENCHING WILL BE REQUIRED FOR ALL 12" MINIMUM THICKNESS SLIVER FILLS AND ON ALL FILLS WITH A HEIGHT OF 10' OR GREATER. SEE SLOPE BENCHING DETAIL