


F.A.P. RTE.	SECTION	COUNTY	TOTAL SHEETS	SHEET NO.
315	.	FULTON	324	151
STA. 527+00.00		TO STA. 527+50.00		
FED. ROAD DIST. NO. ILLINOIS FED. AID PROJECT				

DATE	
BY	
FINISHED SURVEY	
NOTED BOOK	
AREA CHECKED	

DATE	
BY	
ORIGINAL SURVEY	
NOTED BOOK	
AREA CHECKED	

PLOT DATE : 9/25/2007
 FILE NAME : c:\proj\meta\util\88518\util\88518.dwg
 PLOT SCALE : 2:6252 / 1" = 100'
 USER NAME : msharkey

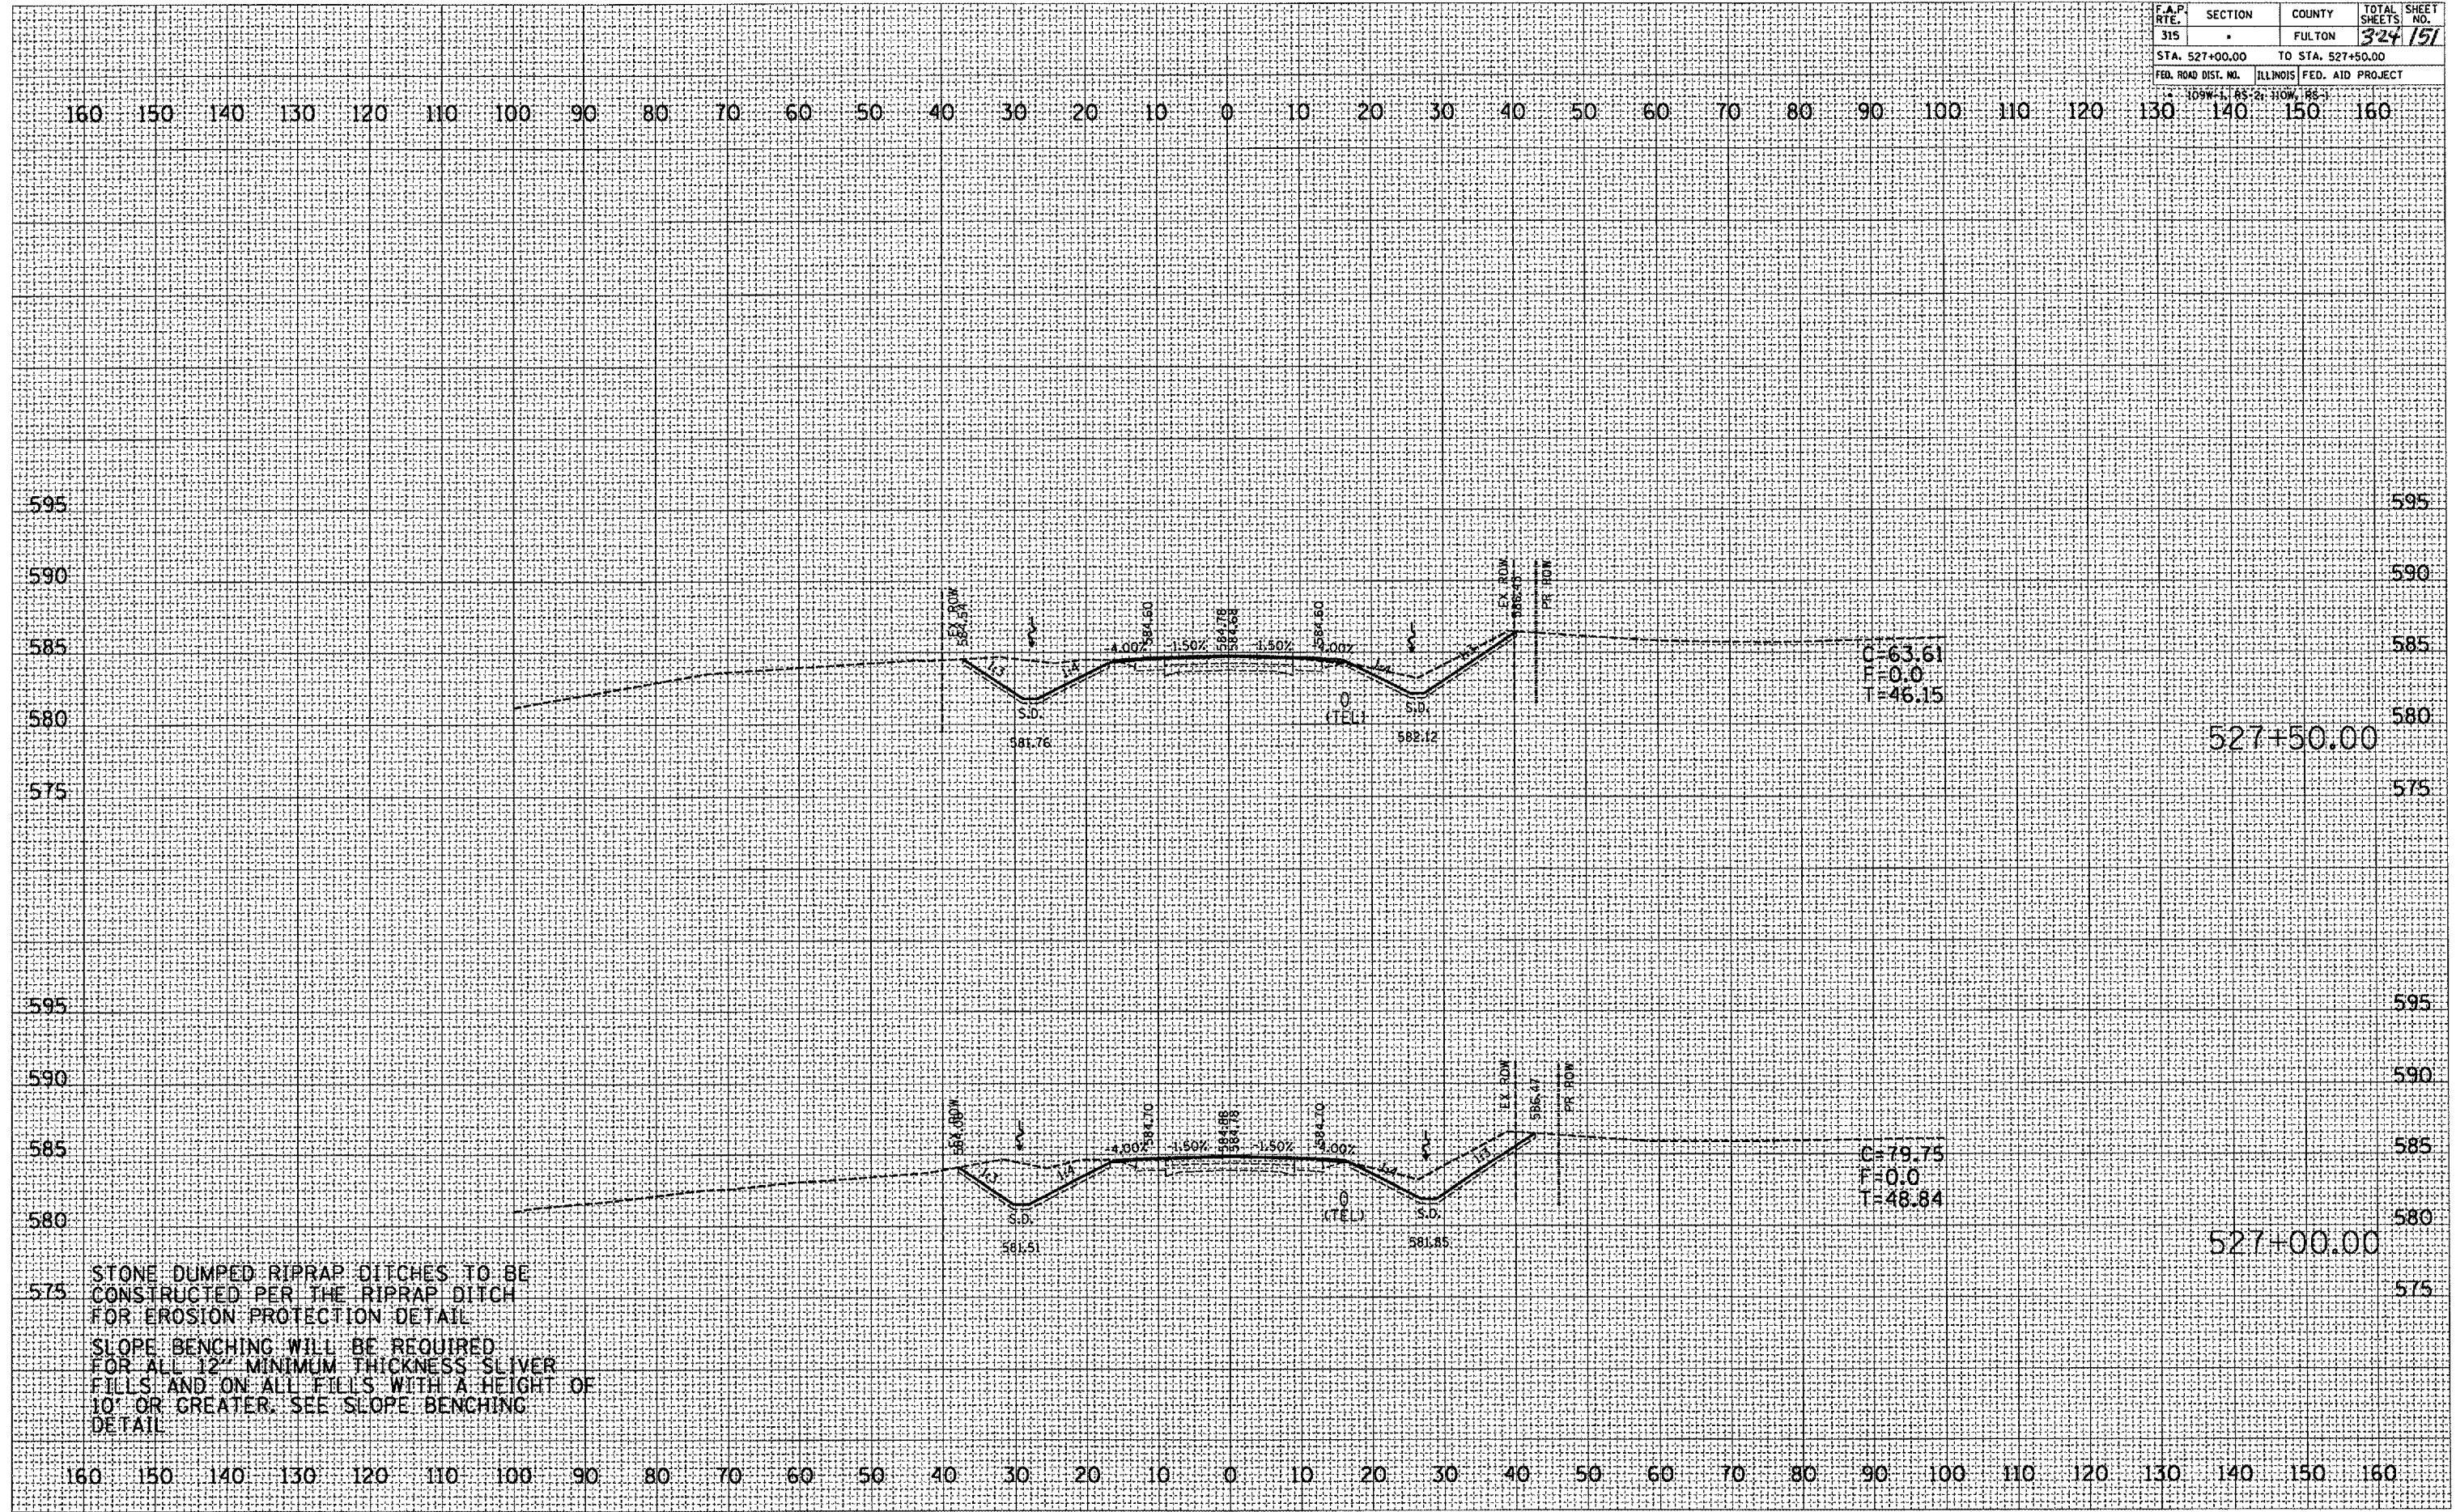

STONE DUMPED RIPRAP DITCHES TO BE CONSTRUCTED PER THE RIPRAP DITCH FOR EROSION PROTECTION DETAIL
 SLOPE BENCHING WILL BE REQUIRED FOR ALL 12" MINIMUM THICKNESS SLIVER FILLS AND ON ALL FILLS WITH A HEIGHT OF 10' OR GREATER. SEE SLOPE BENCHING DETAIL