


F.A.P. RTE.	SECTION	COUNTY	TOTAL SHEETS
315	-	FULTON	324
STA. 528+00.00 TO STA. 528+50.00			152
FED. ROAD DIST. NO. ILLINOIS FED. AID PROJECT			

109W-1, RS-2, 110W, 115-1

FINAL SURVEY	DATE
REVISION	BY
NOTE BOOK	
AREAS CHECKED	

ORIGINAL SURVEY	DATE
REVISION	BY
NOTE BOOK	
AREAS CHECKED	

PLOT DATE : 9/25/2007
 FILE NAME : c:\projects\138\plan\138plan.dwg
 PLOT SCALE : 21.6372 / IN.
 USER NAME : mshahar.dcr

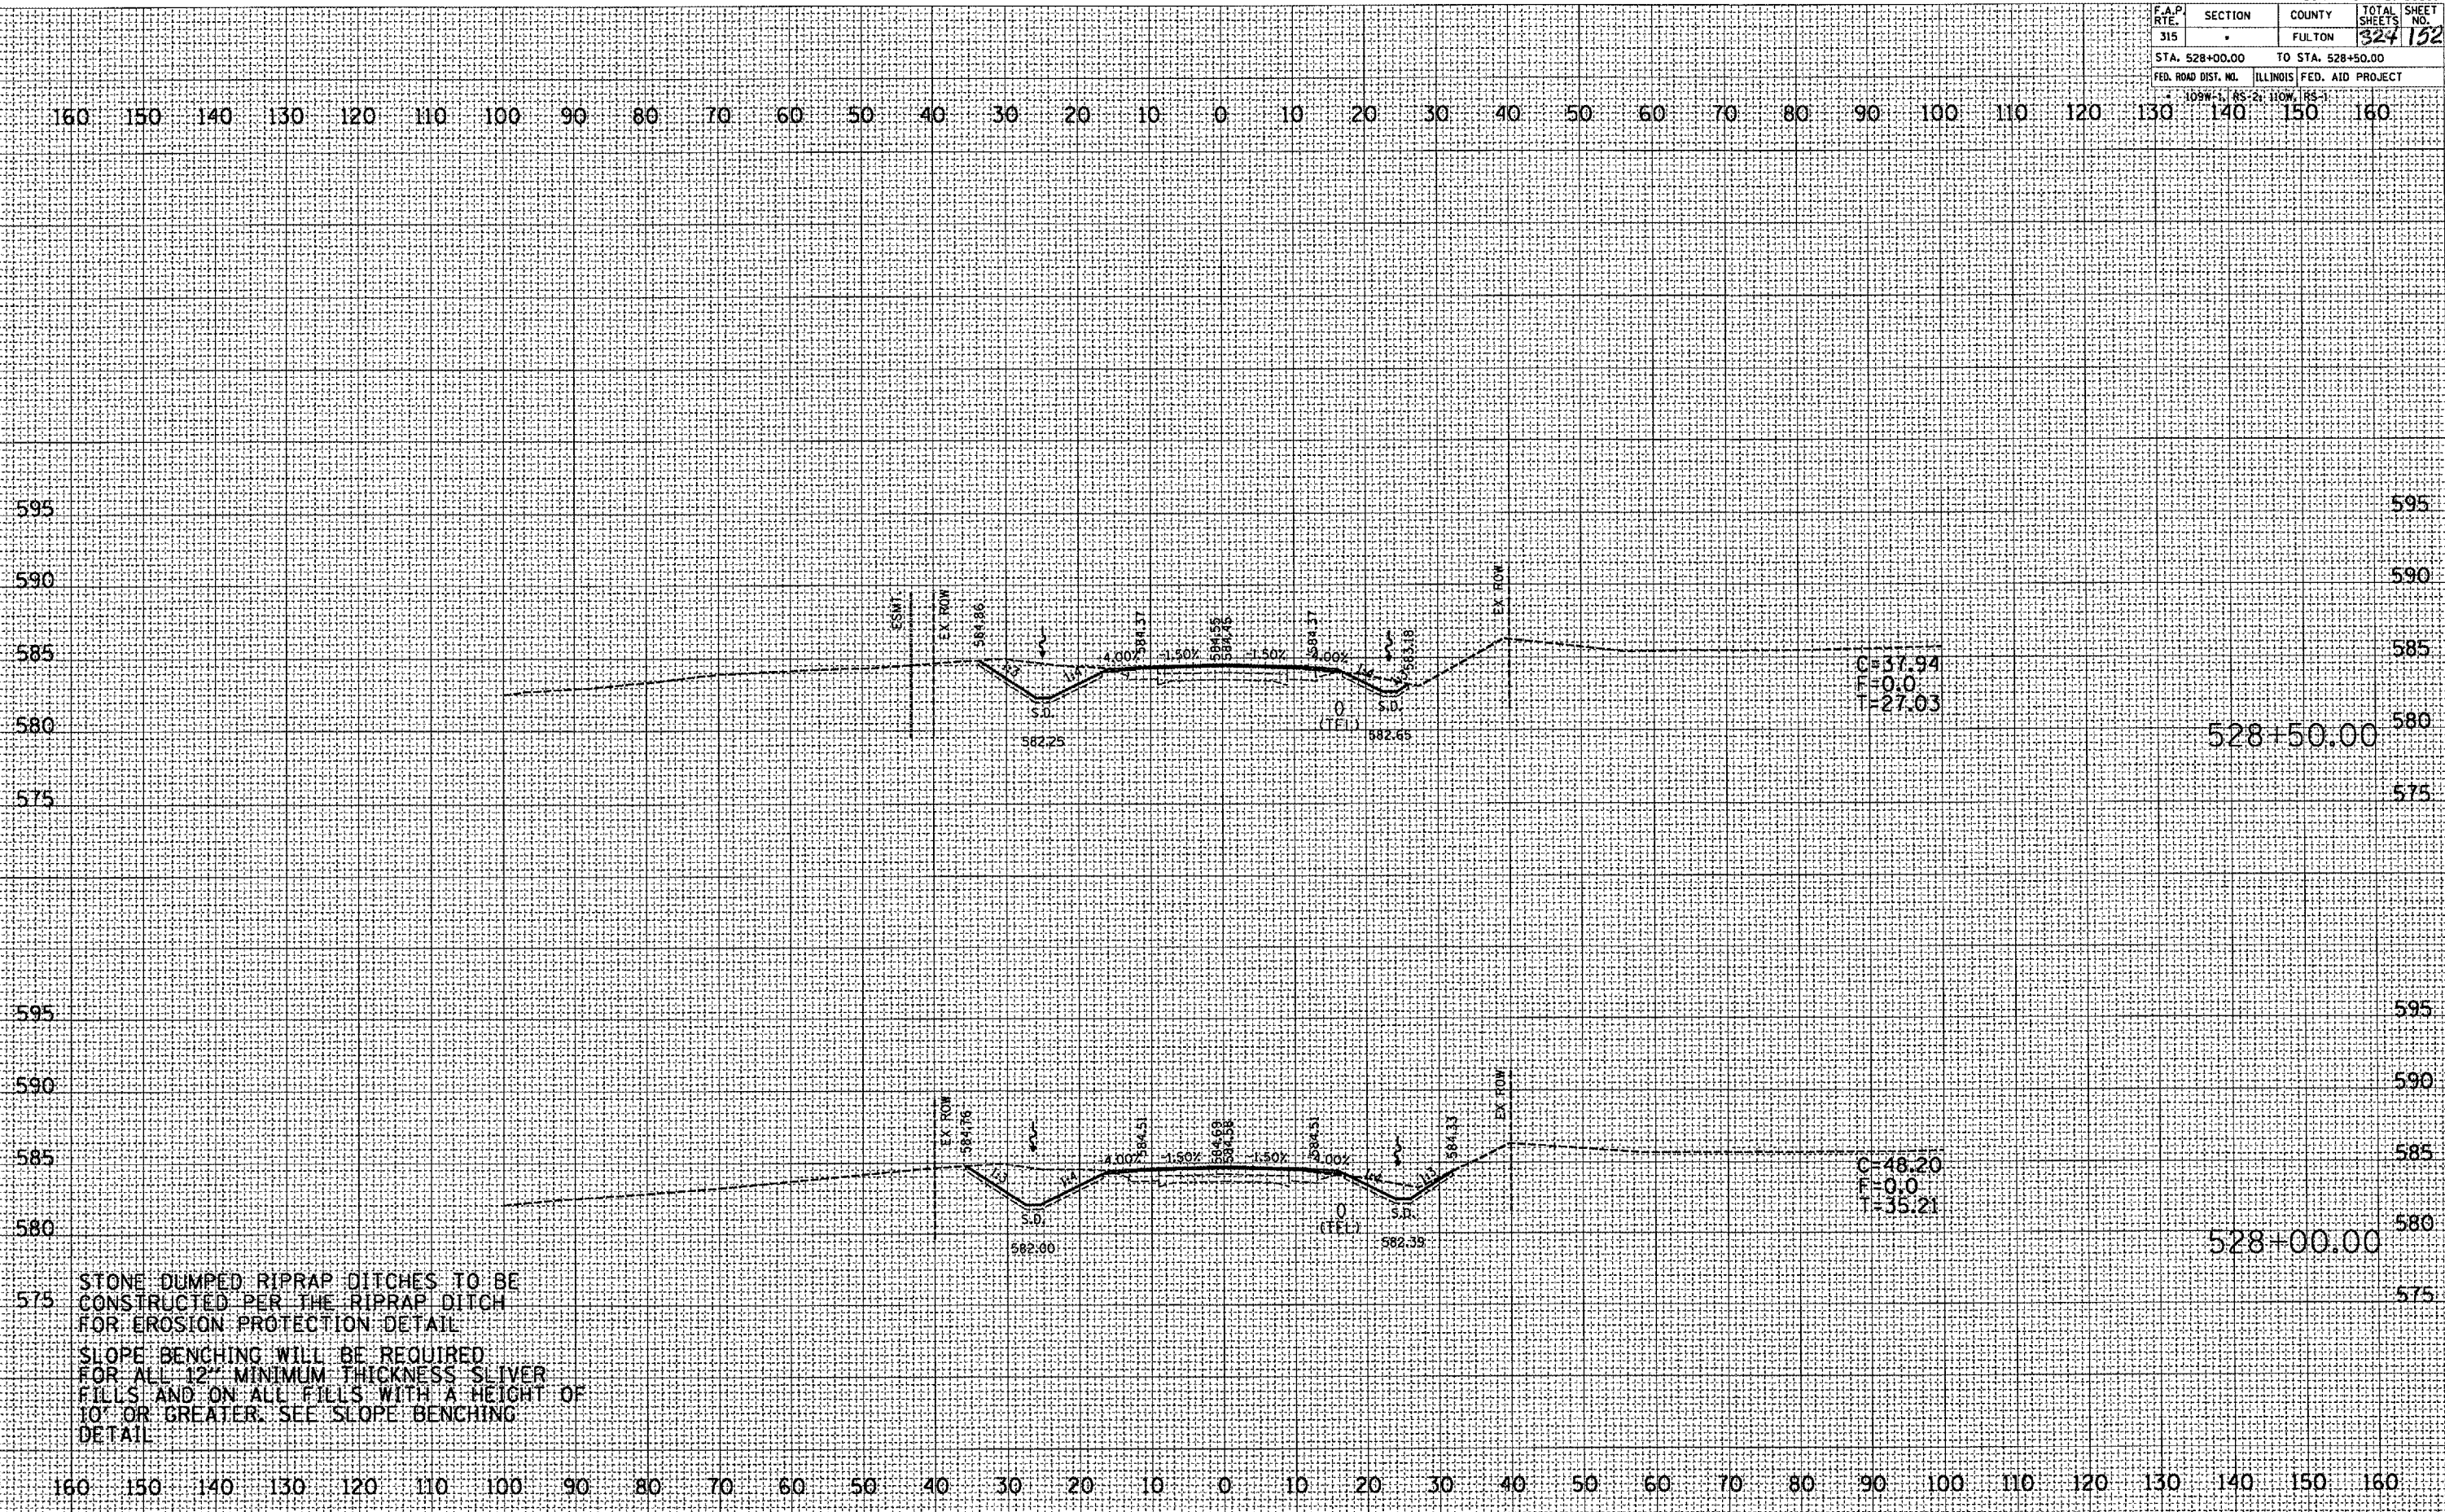

C=37.94
 F=0.0
 T=27.03

C=48.20
 F=0.0
 T=35.21

STONE DUMPED RIPRAP DITCHES TO BE CONSTRUCTED PER THE RIPRAP DITCH FOR EROSION PROTECTION DETAIL
 SLOPE BENCHING WILL BE REQUIRED FOR ALL 12" MINIMUM THICKNESS SLIVER FILLS AND ON ALL FILLS WITH A HEIGHT OF 10' OR GREATER. SEE SLOPE BENCHING DETAIL.