

F.A.P. RTE.	SECTION	COUNTY	TOTAL SHEET NO.
315	*	FULTON	324/157
STA. 534+00.00		TO STA. 534+50.00	
FED. ROAD DIST. NO.		ILLINOIS FED. AID PROJECT	
109W-1, 85-2; 110W, 185-1			

DATE	BY

FINISHED SURVEY	PLANNED SURVEY


NOTE BOOK	AREAS CHECKED

DATE	BY

ORIGINAL SURVEY	PLANNED SURVEY

NOTE BOOK	AREAS CHECKED

PLOT DATE: 9/25/2007
 FILE NAME: c:\projects\136\136.dwg
 PLOT SCALE: 1"=40.00'
 DWT: 1/16"

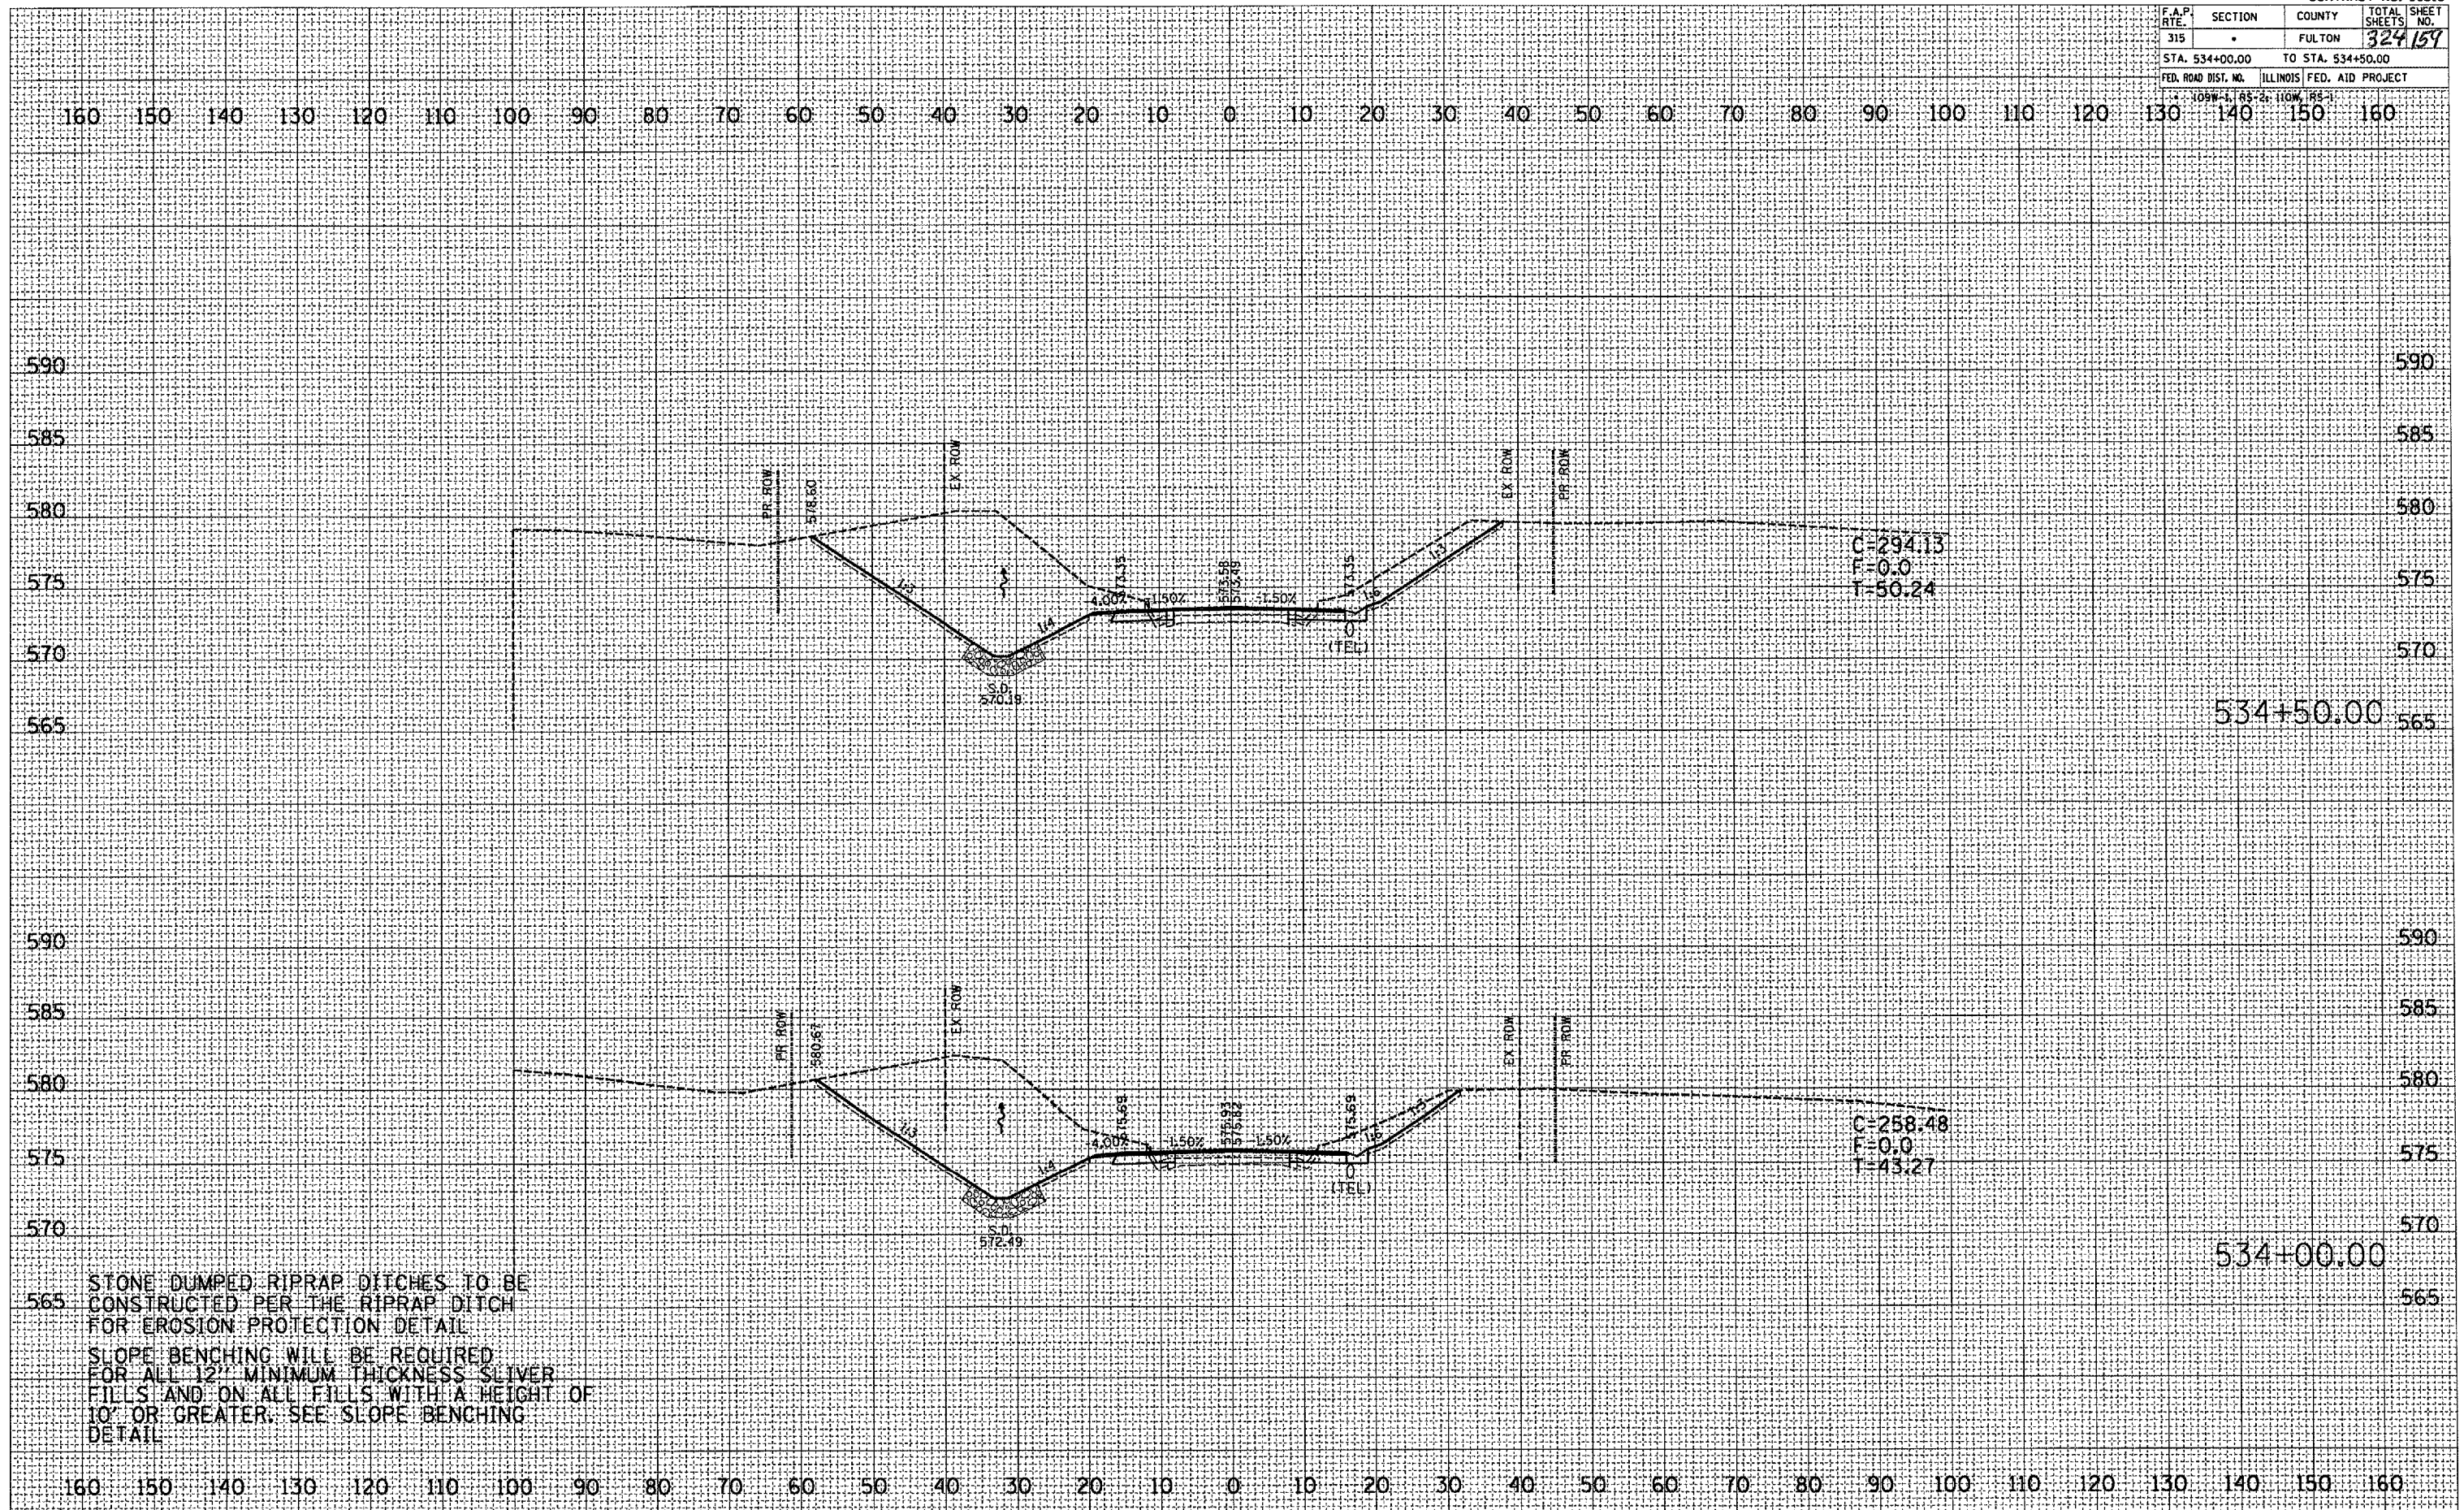

STONE DUMPED RIPRAP DITCHES TO BE CONSTRUCTED PER THE RIPRAP DITCH FOR EROSION PROTECTION DETAIL. SLOPE BENCHING WILL BE REQUIRED FOR ALL 12" MINIMUM THICKNESS SLIVER FILLS AND ON ALL FILLS WITH A HEIGHT OF 10' OR GREATER. SEE SLOPE BENCHING DETAIL.