


F.A.P. RTE.	SECTION	COUNTY	TOTAL SHEETS	SHEET NO.
315		FULTON	324	163
STA. 538+00.00		TO STA. 538+50.00		
FED. ROAD DIST. NO.		ILLINOIS FED. AID PROJECT		
109W-1, 65-21, 110W, 185-1				

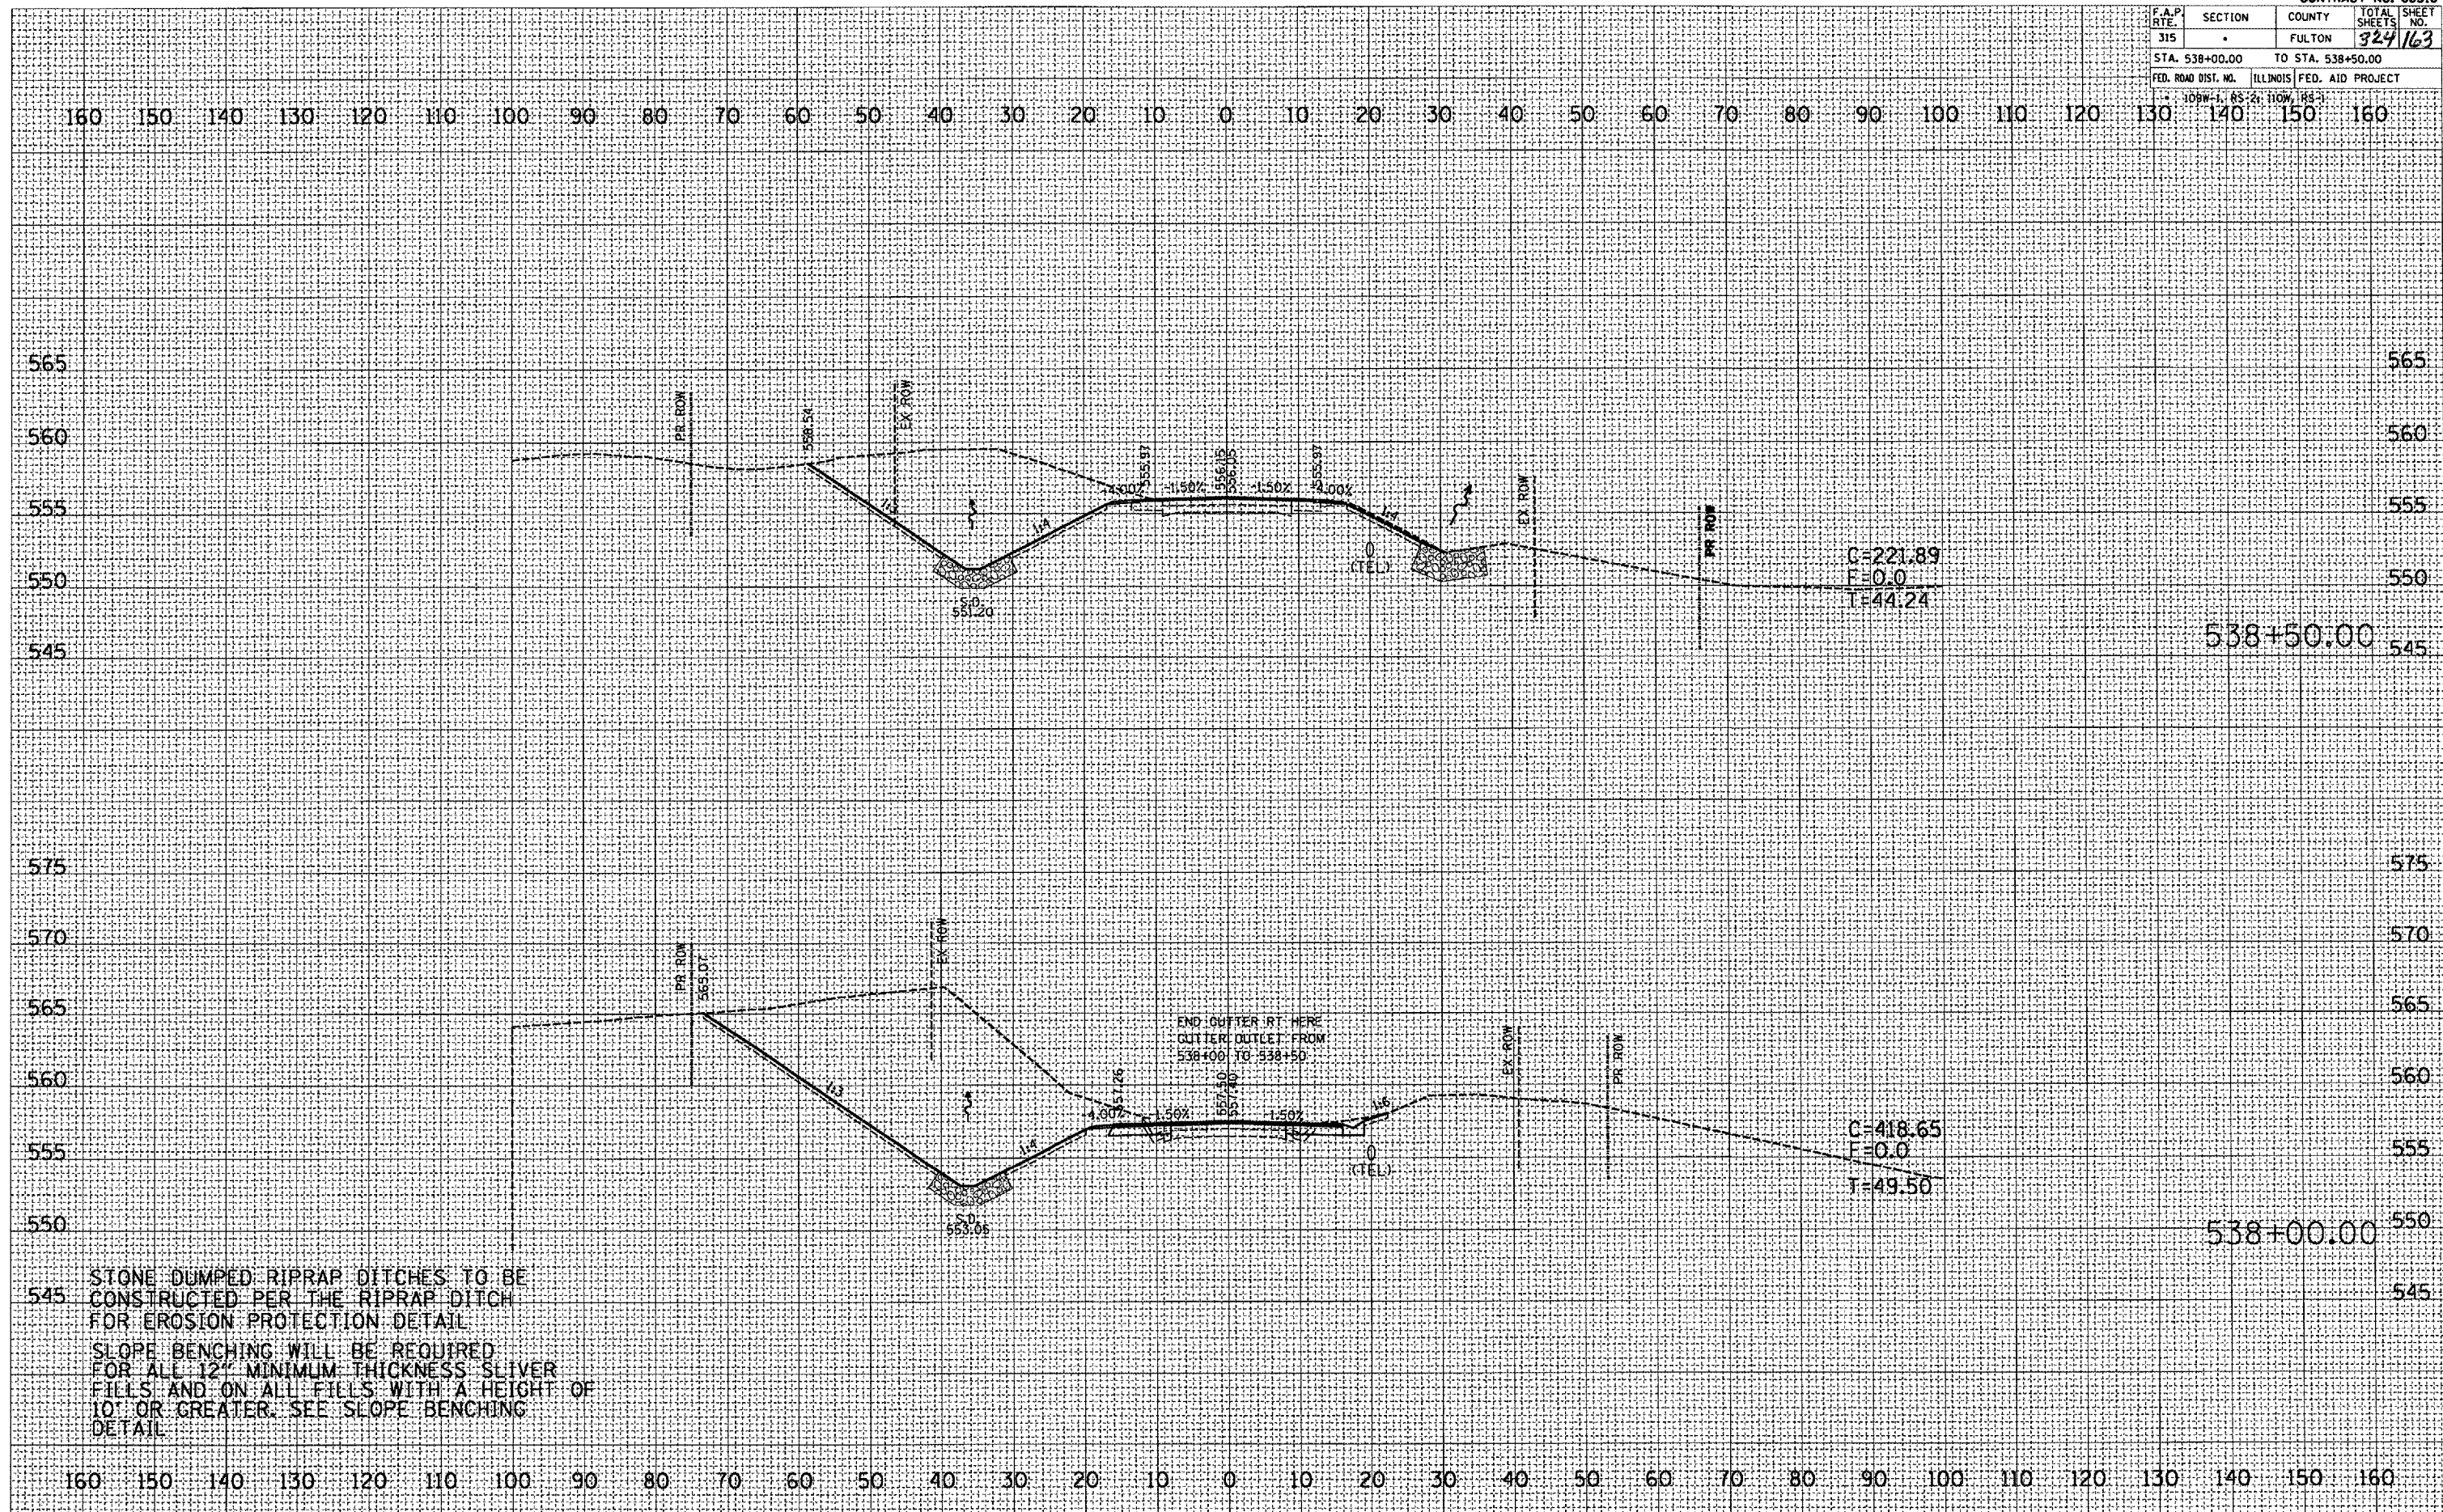

DATE	
BY	
FINAL SURVEY	
WRITE BOOK	
AREAS CHECKED	

DATE	
BY	
ORIGINAL SURVEY	
WRITE BOOK	
AREAS CHECKED	

PLOT DATE: 5/25/2007
 FILE NAME: S:\Vero\p\as\138\am\138am\138am.dwg
 PLOT SCALE: 1/8" = 1'-0"
 USER NAME: mchard

STONE DUMPED RIPRAP DITCHES TO BE CONSTRUCTED PER THE RIPRAP DITCH FOR EROSION PROTECTION DETAIL
 SLOPE BENCHING WILL BE REQUIRED FOR ALL 12" MINIMUM THICKNESS SLIVER FILLS AND ON ALL FILLS WITH A HEIGHT OF 10' OR GREATER. SEE SLOPE BENCHING DETAIL