


F.A.P. RTE.	SECTION	COUNTY	TOTAL SHEETS
315	-	FULTON	327/164
STA. 539+00.00		TO STA. 539+54.87	
FED. ROAD DIST. NO.		ILLINOIS FED. AID PROJECT	
109W-1, 65-21, 110W, 188-1			

DATE	
BY	
REVISIONS	
PLOTTED	
TEMPLATE	
AREAS CHECKED	
NO.	

DATE	
BY	
REVISIONS	
PLOTTED	
TEMPLATE	
AREAS CHECKED	
NO.	

PLOT DATE: 4/26/2007  
 FILE NAME: S:\Projects\138am\138am.dwg  
 PLOT SCALE: 1" = 40'  
 USER NAME: m...

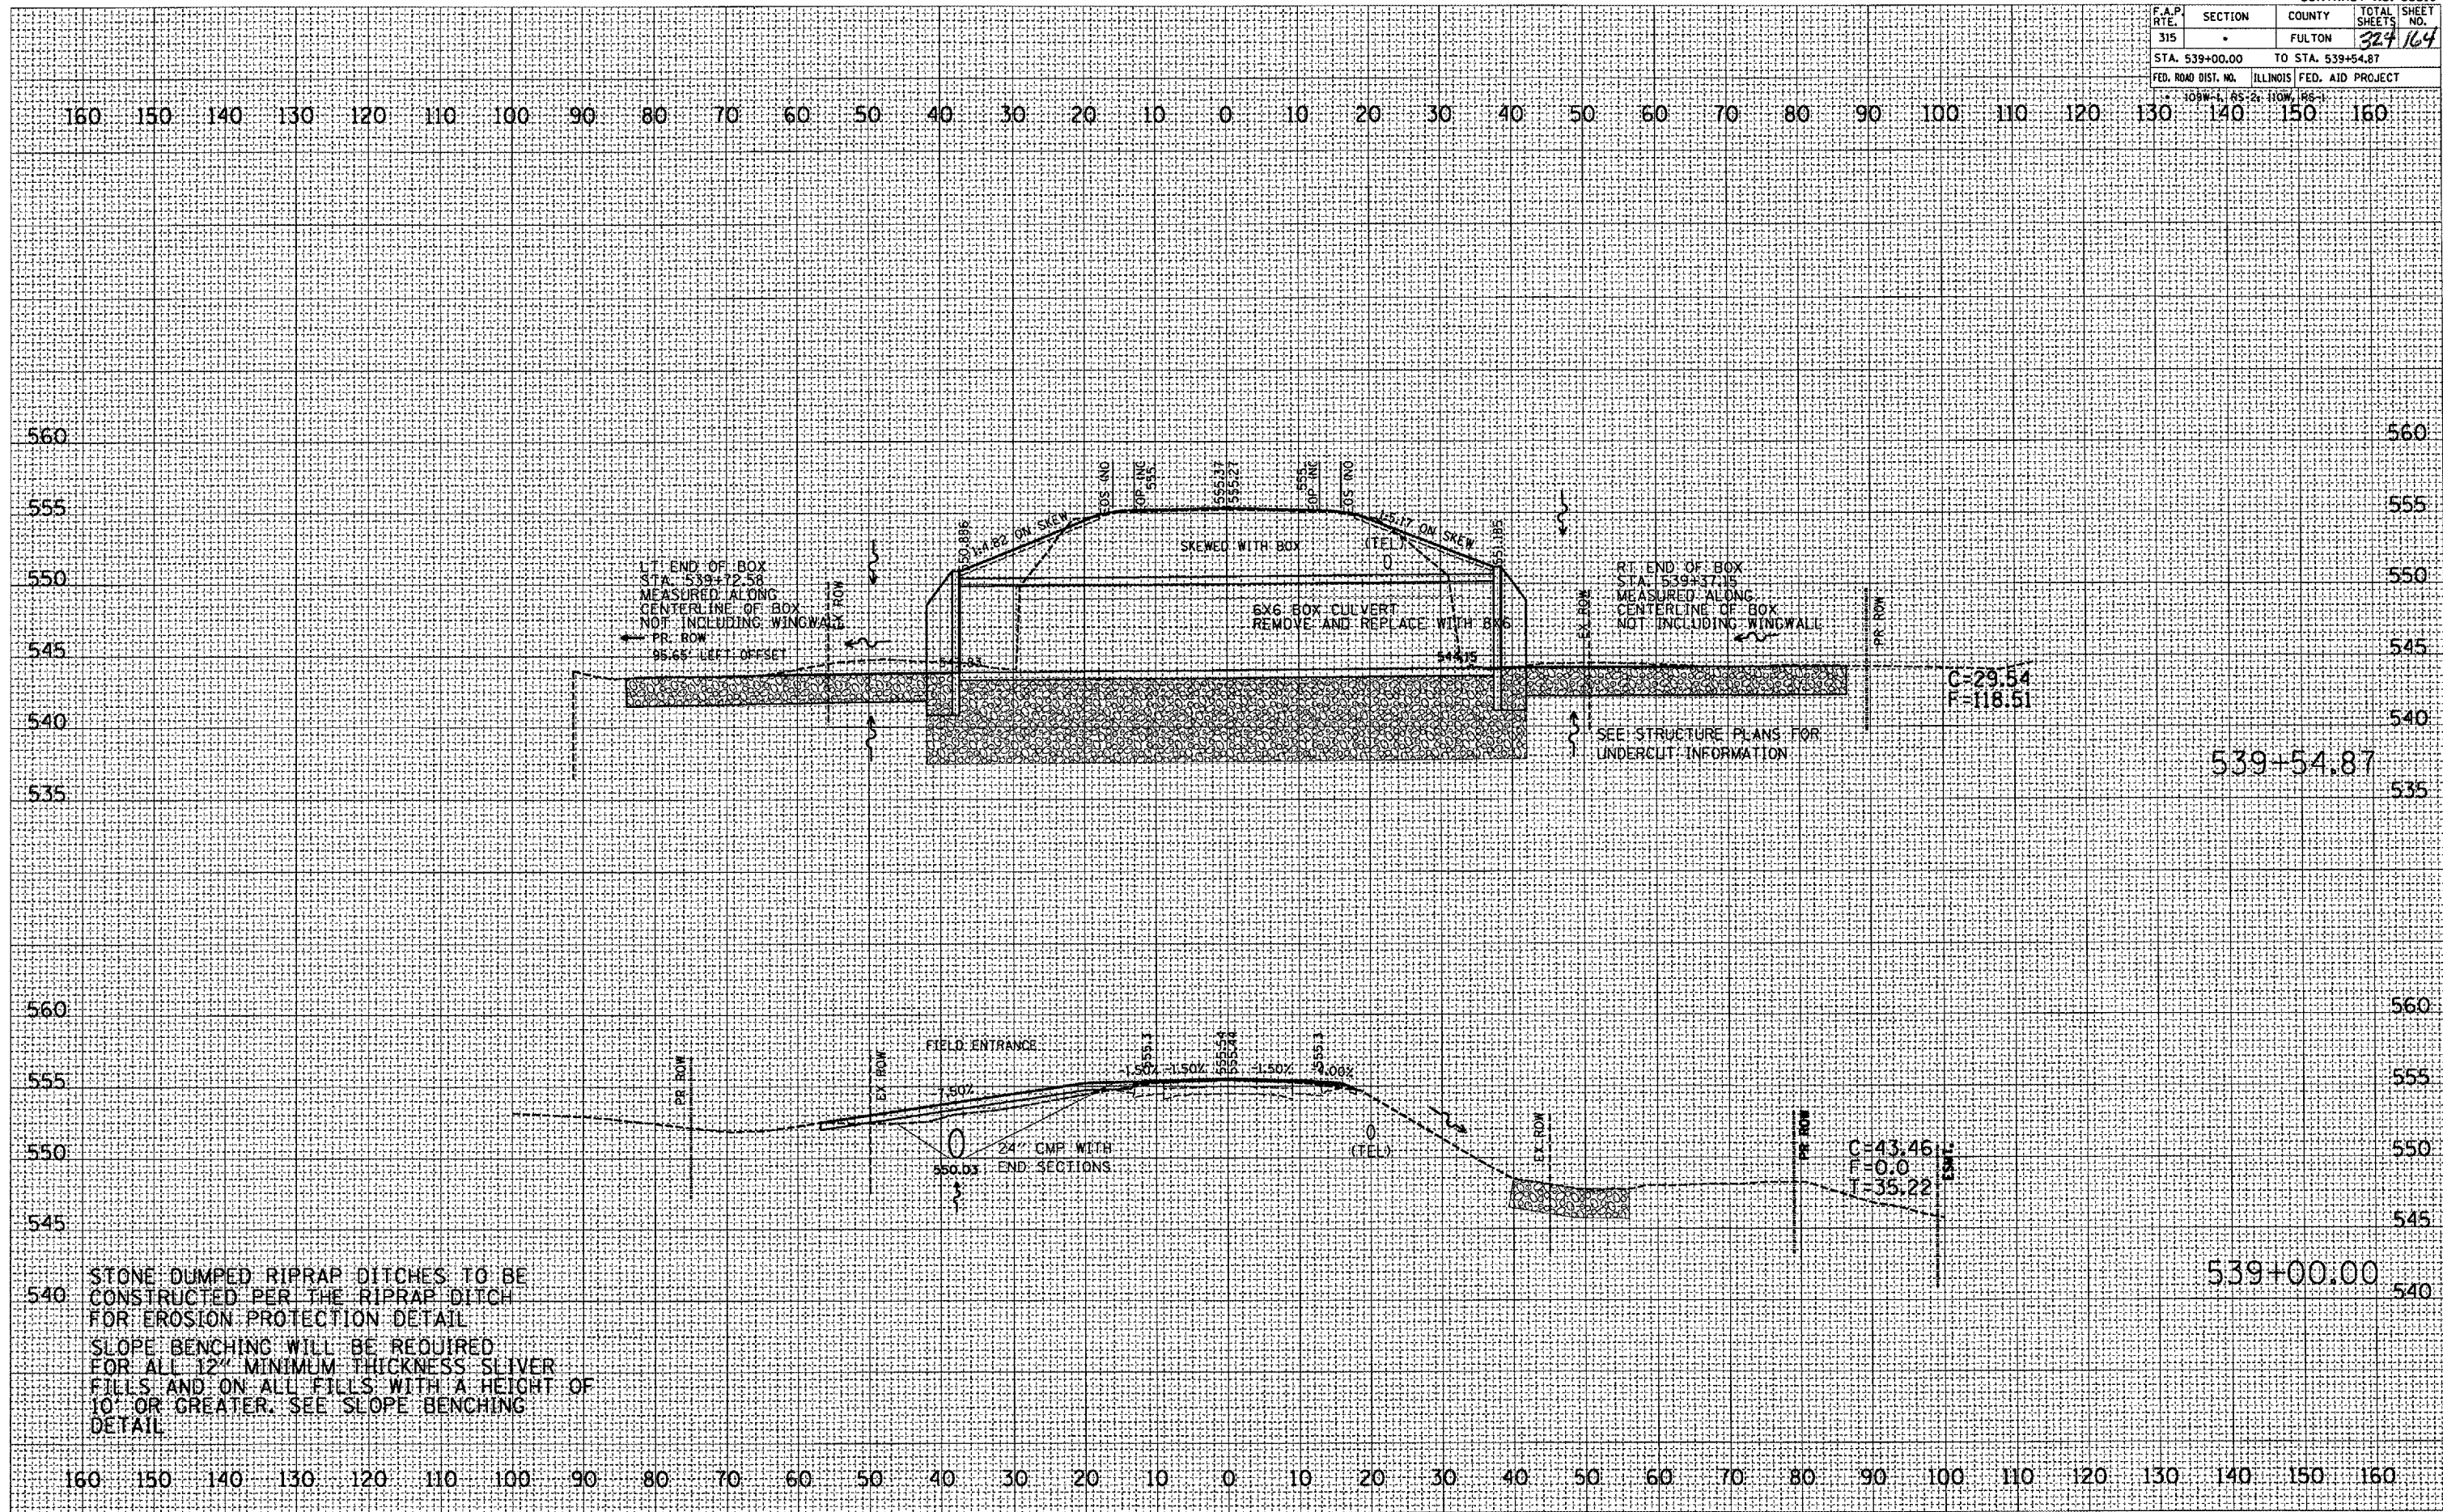

STONE DUMPED RIPRAP DITCHES TO BE CONSTRUCTED PER THE RIPRAP DITCH FOR EROSION PROTECTION DETAIL. SLOPE BENCHING WILL BE REQUIRED FOR ALL 12" MINIMUM THICKNESS SLIVER FILLS AND ON ALL FILLS WITH A HEIGHT OF 10' OR GREATER. SEE SLOPE BENCHING DETAIL.