


F.A.P. RTE.	SECTION	COUNTY	TOTAL SHEET NO.
315	-	FULTON	324/165
STA. 540+00.00		TO STA. 540+50.00	
FED. ROAD DIST. NO.		ILLINOIS FED. AID PROJECT	

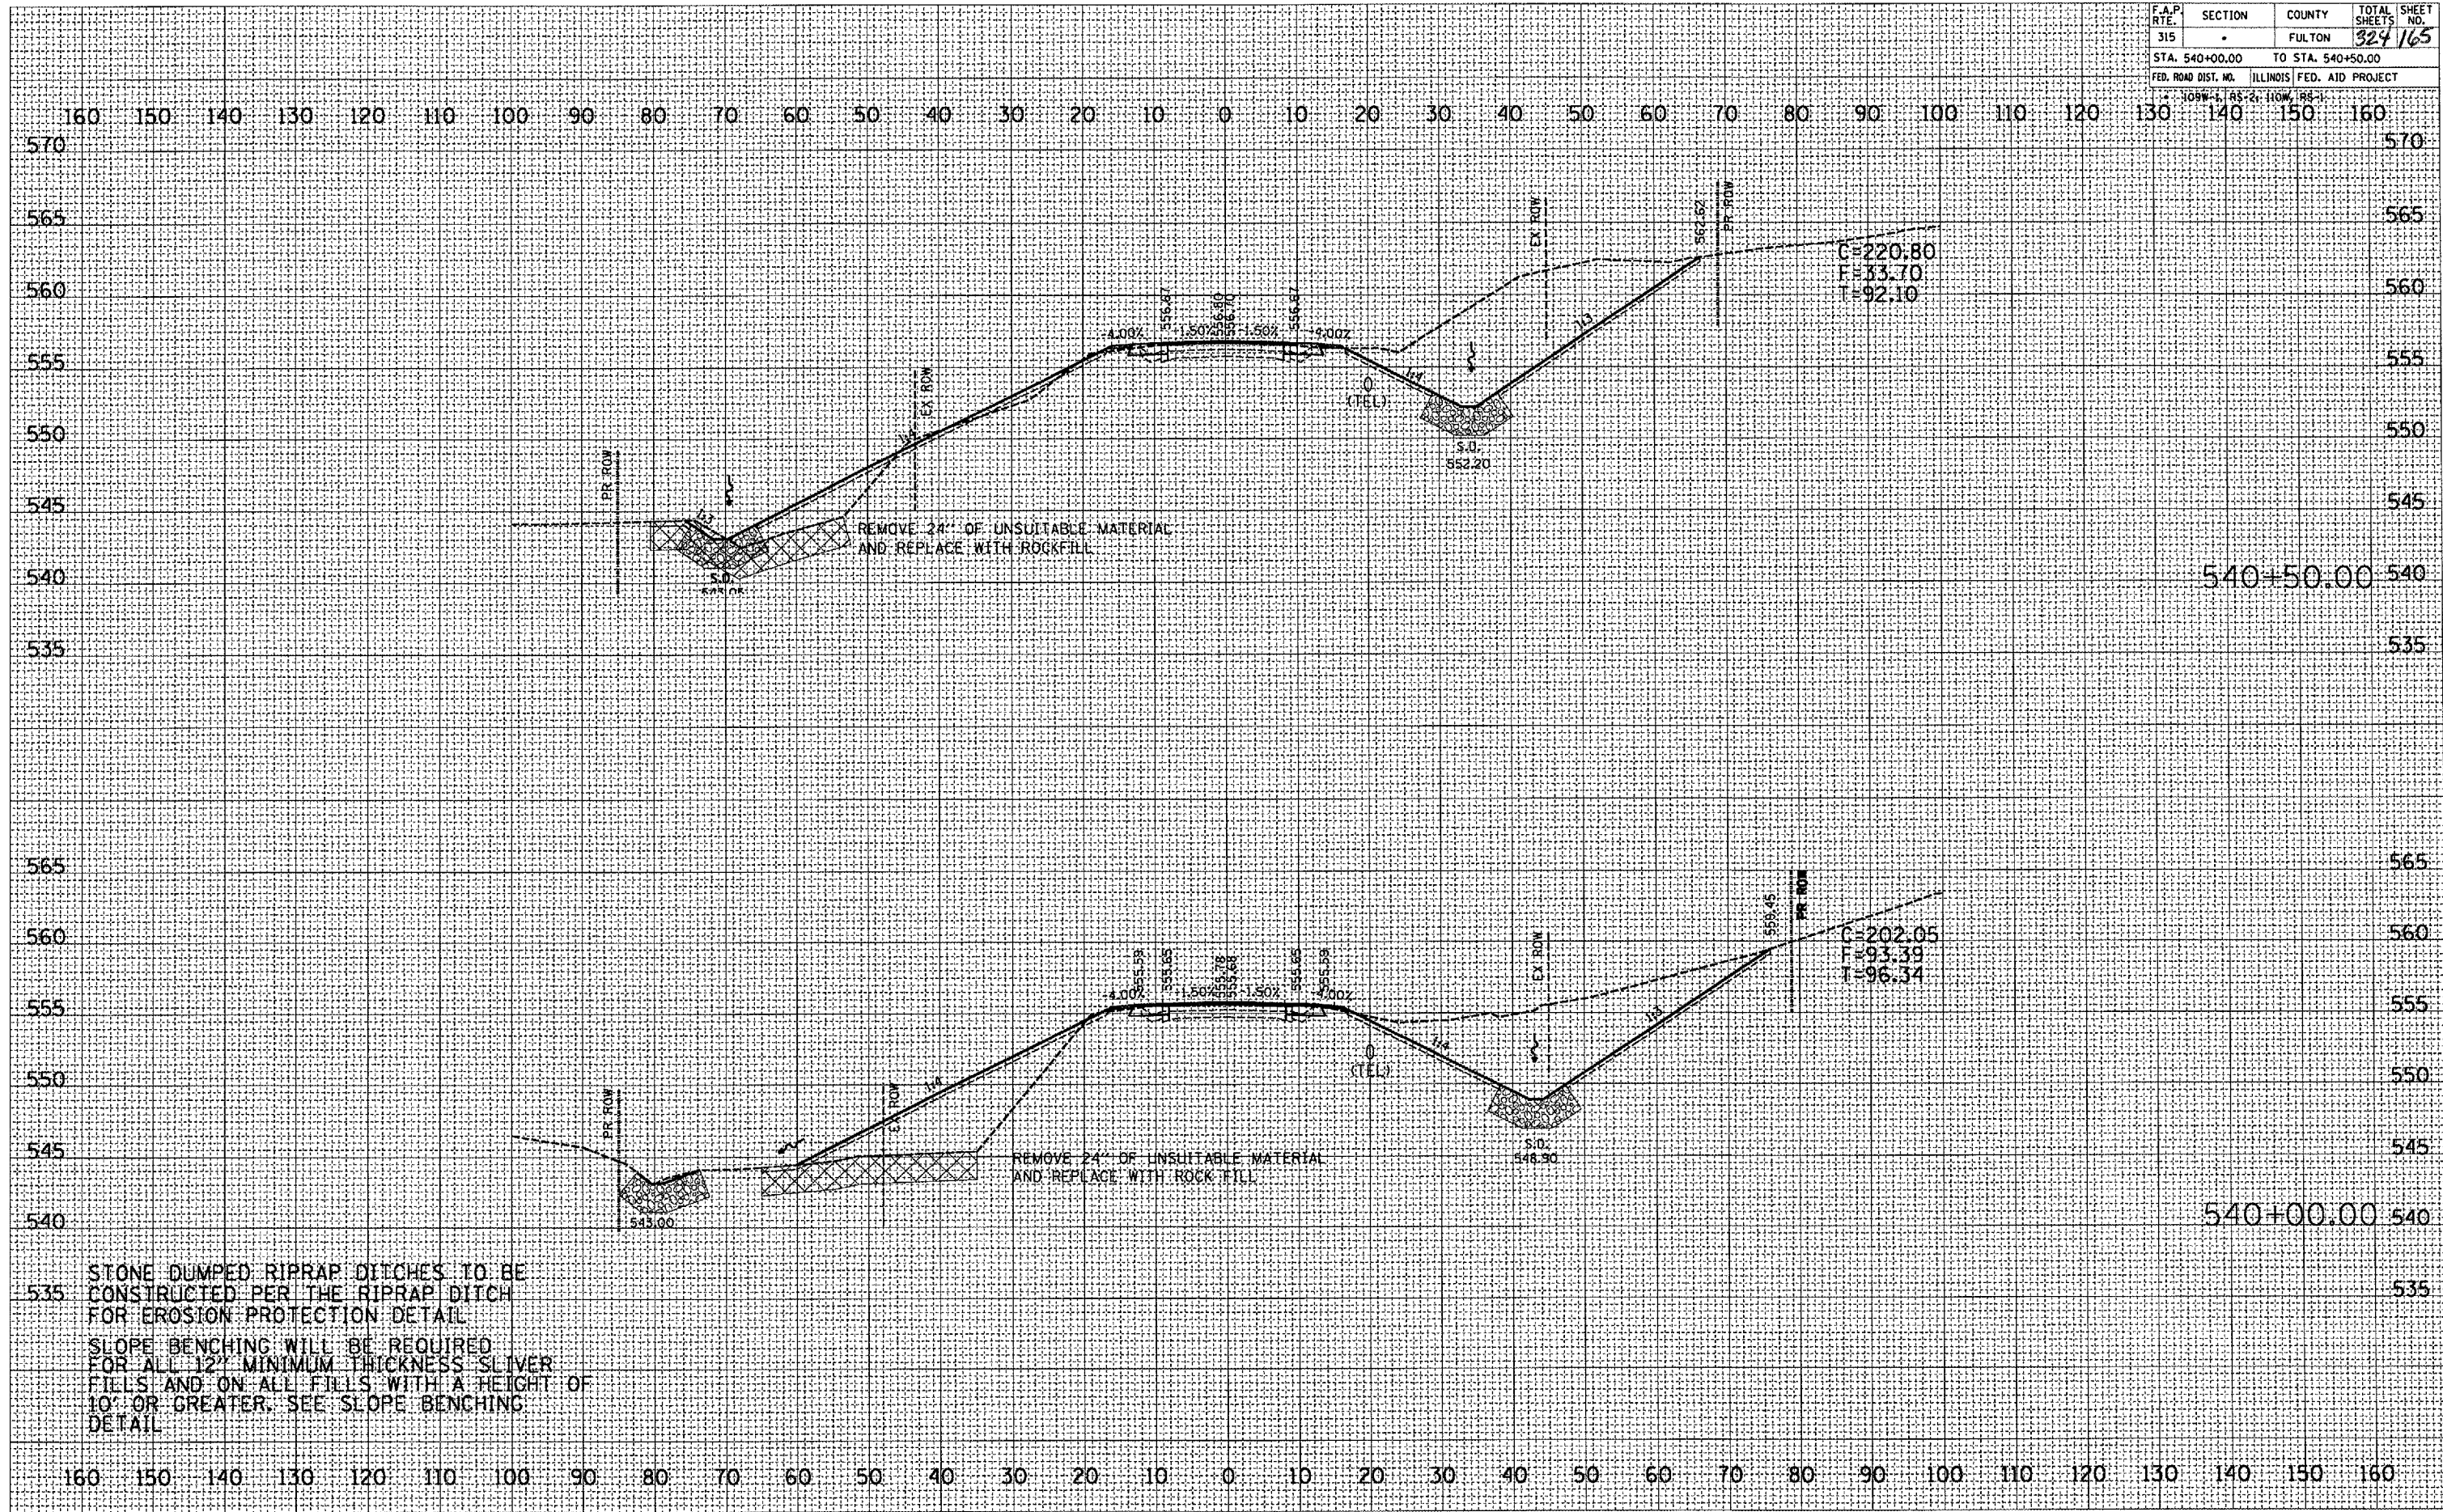

DATE	BY
REVISIONS	
NO.	DESCRIPTION

DATE	BY
REVISIONS	
NO.	DESCRIPTION

PLOT DATE: 9/20/2007
 FILE NAME: c:\projects\88518\88518.dwg
 PLOT SCALE: 1" = 20.00'
 USER: jmc

STONE DUMPED RIPRAP DITCHES TO BE
 CONSTRUCTED PER THE RIPRAP DITCH
 FOR EROSION PROTECTION DETAIL
 SLOPE BENCHING WILL BE REQUIRED
 FOR ALL 12" MINIMUM THICKNESS SLIVER
 FILLS AND ON ALL FILLS WITH A HEIGHT OF
 10' OR GREATER. SEE SLOPE BENCHING
 DETAIL