


F.A.P. RTE.	SECTION	COUNTY	TOTAL SHEETS	SHEET NO.
315		FULTON	324	161
STA. 542+00.00		TO STA. 542+50.00		
FED. ROAD DIST. NO.		ILLINOIS FED. AID PROJECT		
* 100W-1, 85-2, 110W, 18-1				

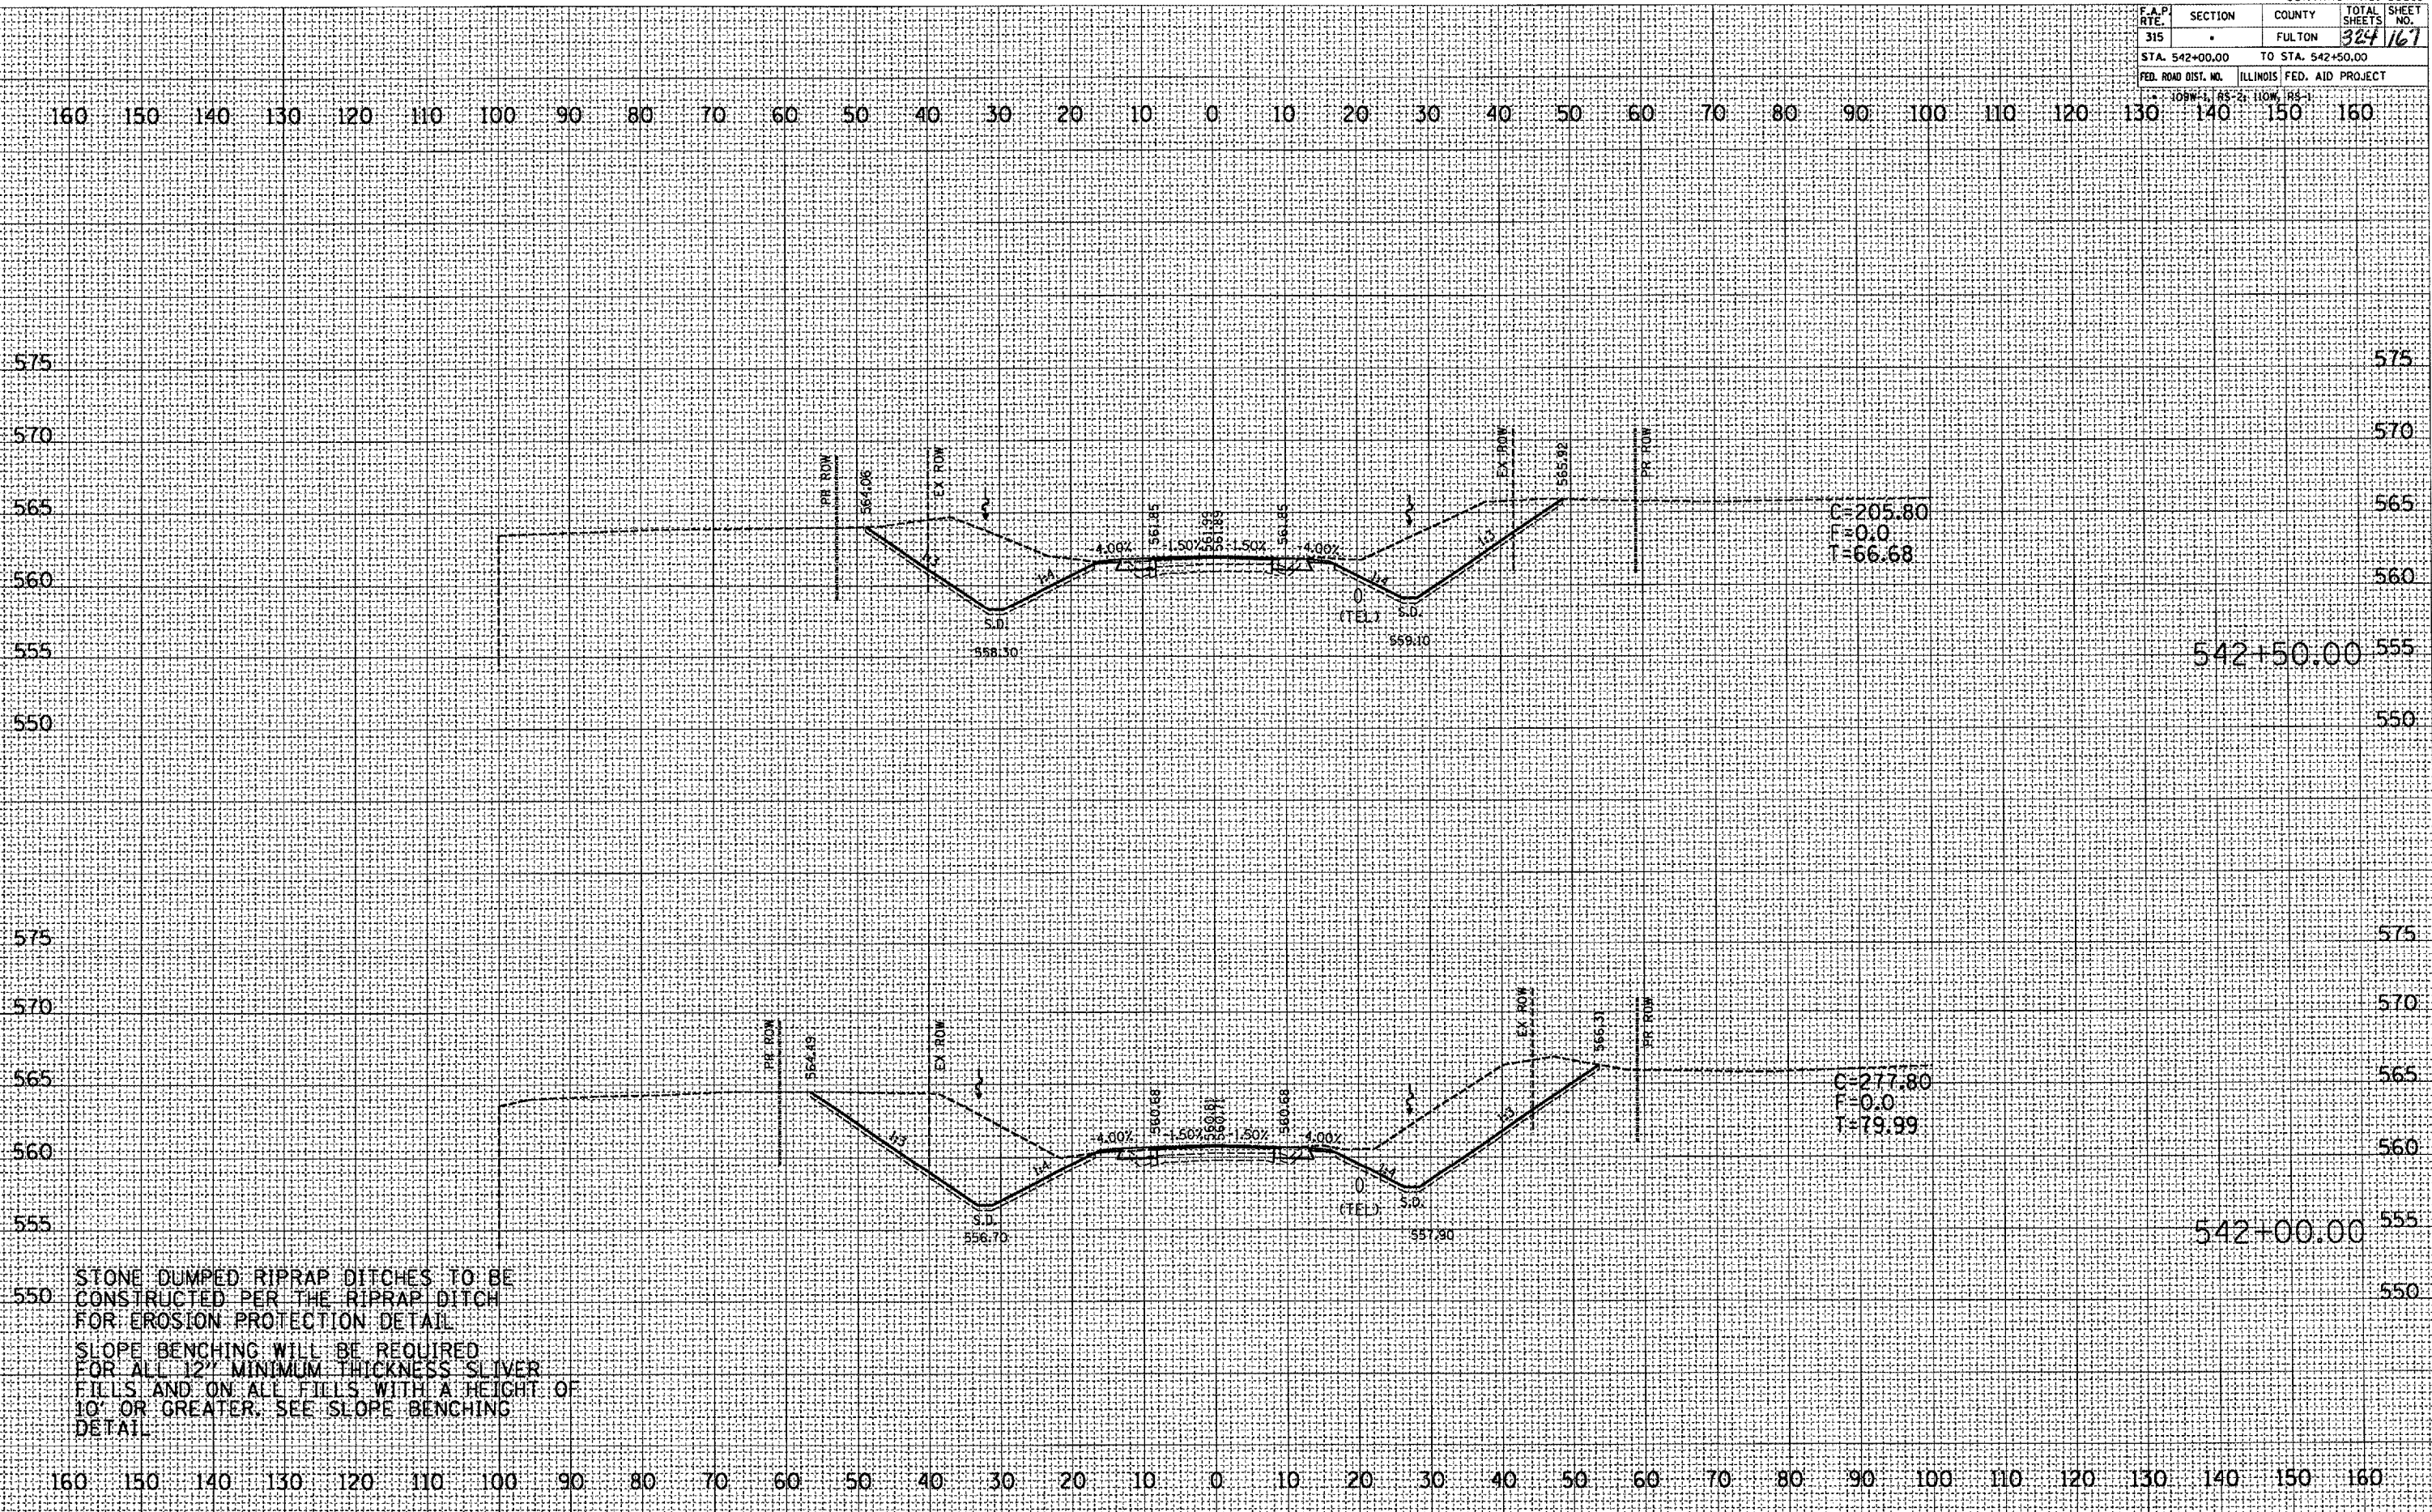

DATE	BY
FINAL SURVEY	CHECKED
NOTE BOOK	PLOTTED
NO.	AREAS CHECKED

DATE	BY
ORIGINAL SURVEY	CHECKED
NOTE BOOK	PLOTTED
NO.	AREAS CHECKED

PLOT DATE = 9/26/2007
 FILE NAME = c:\projects\un38\un38m\un38m.dwg
 SCALE = 1/8" = 1' / 1" / 16"
 USER NAME = msharpe

STONE DUMPED RIPRAP DITCHES TO BE CONSTRUCTED PER THE RIPRAP DITCH FOR EROSION PROTECTION DETAIL. SLOPE BENCHING WILL BE REQUIRED FOR ALL 12" MINIMUM THICKNESS SLIVER FILLS AND ON ALL FILLS WITH A HEIGHT OF 10' OR GREATER. SEE SLOPE BENCHING DETAIL.