


F.A.P. RTE.	SECTION	COUNTY	TOTAL SHEETS	SHEET NO.
315		FULTON	324	169
STA. 543+69.35		TO STA. 544+50.00		
FED. ROAD DIST. NO.		ILLINOIS FED. AID PROJECT		

100' = 1" AS SHOWN

FINN	REWORKED	BY	DATE
SIBBY	PLOTTED		
NOTE BOOK	TEMPLATE		
NO.	AREA CHECKED		

ORIGINAL	REWORKED	BY	DATE
SIBBY	PLOTTED		
NOTE BOOK	TEMPLATE		
NO.	AREA CHECKED		

PLOT DATE: 5/23/2007
 FILE NAME: C:\Users\user\Documents\88518\169.dwg
 PLOTTER: HP DesignJet 5000 Series
 USER NAME: user

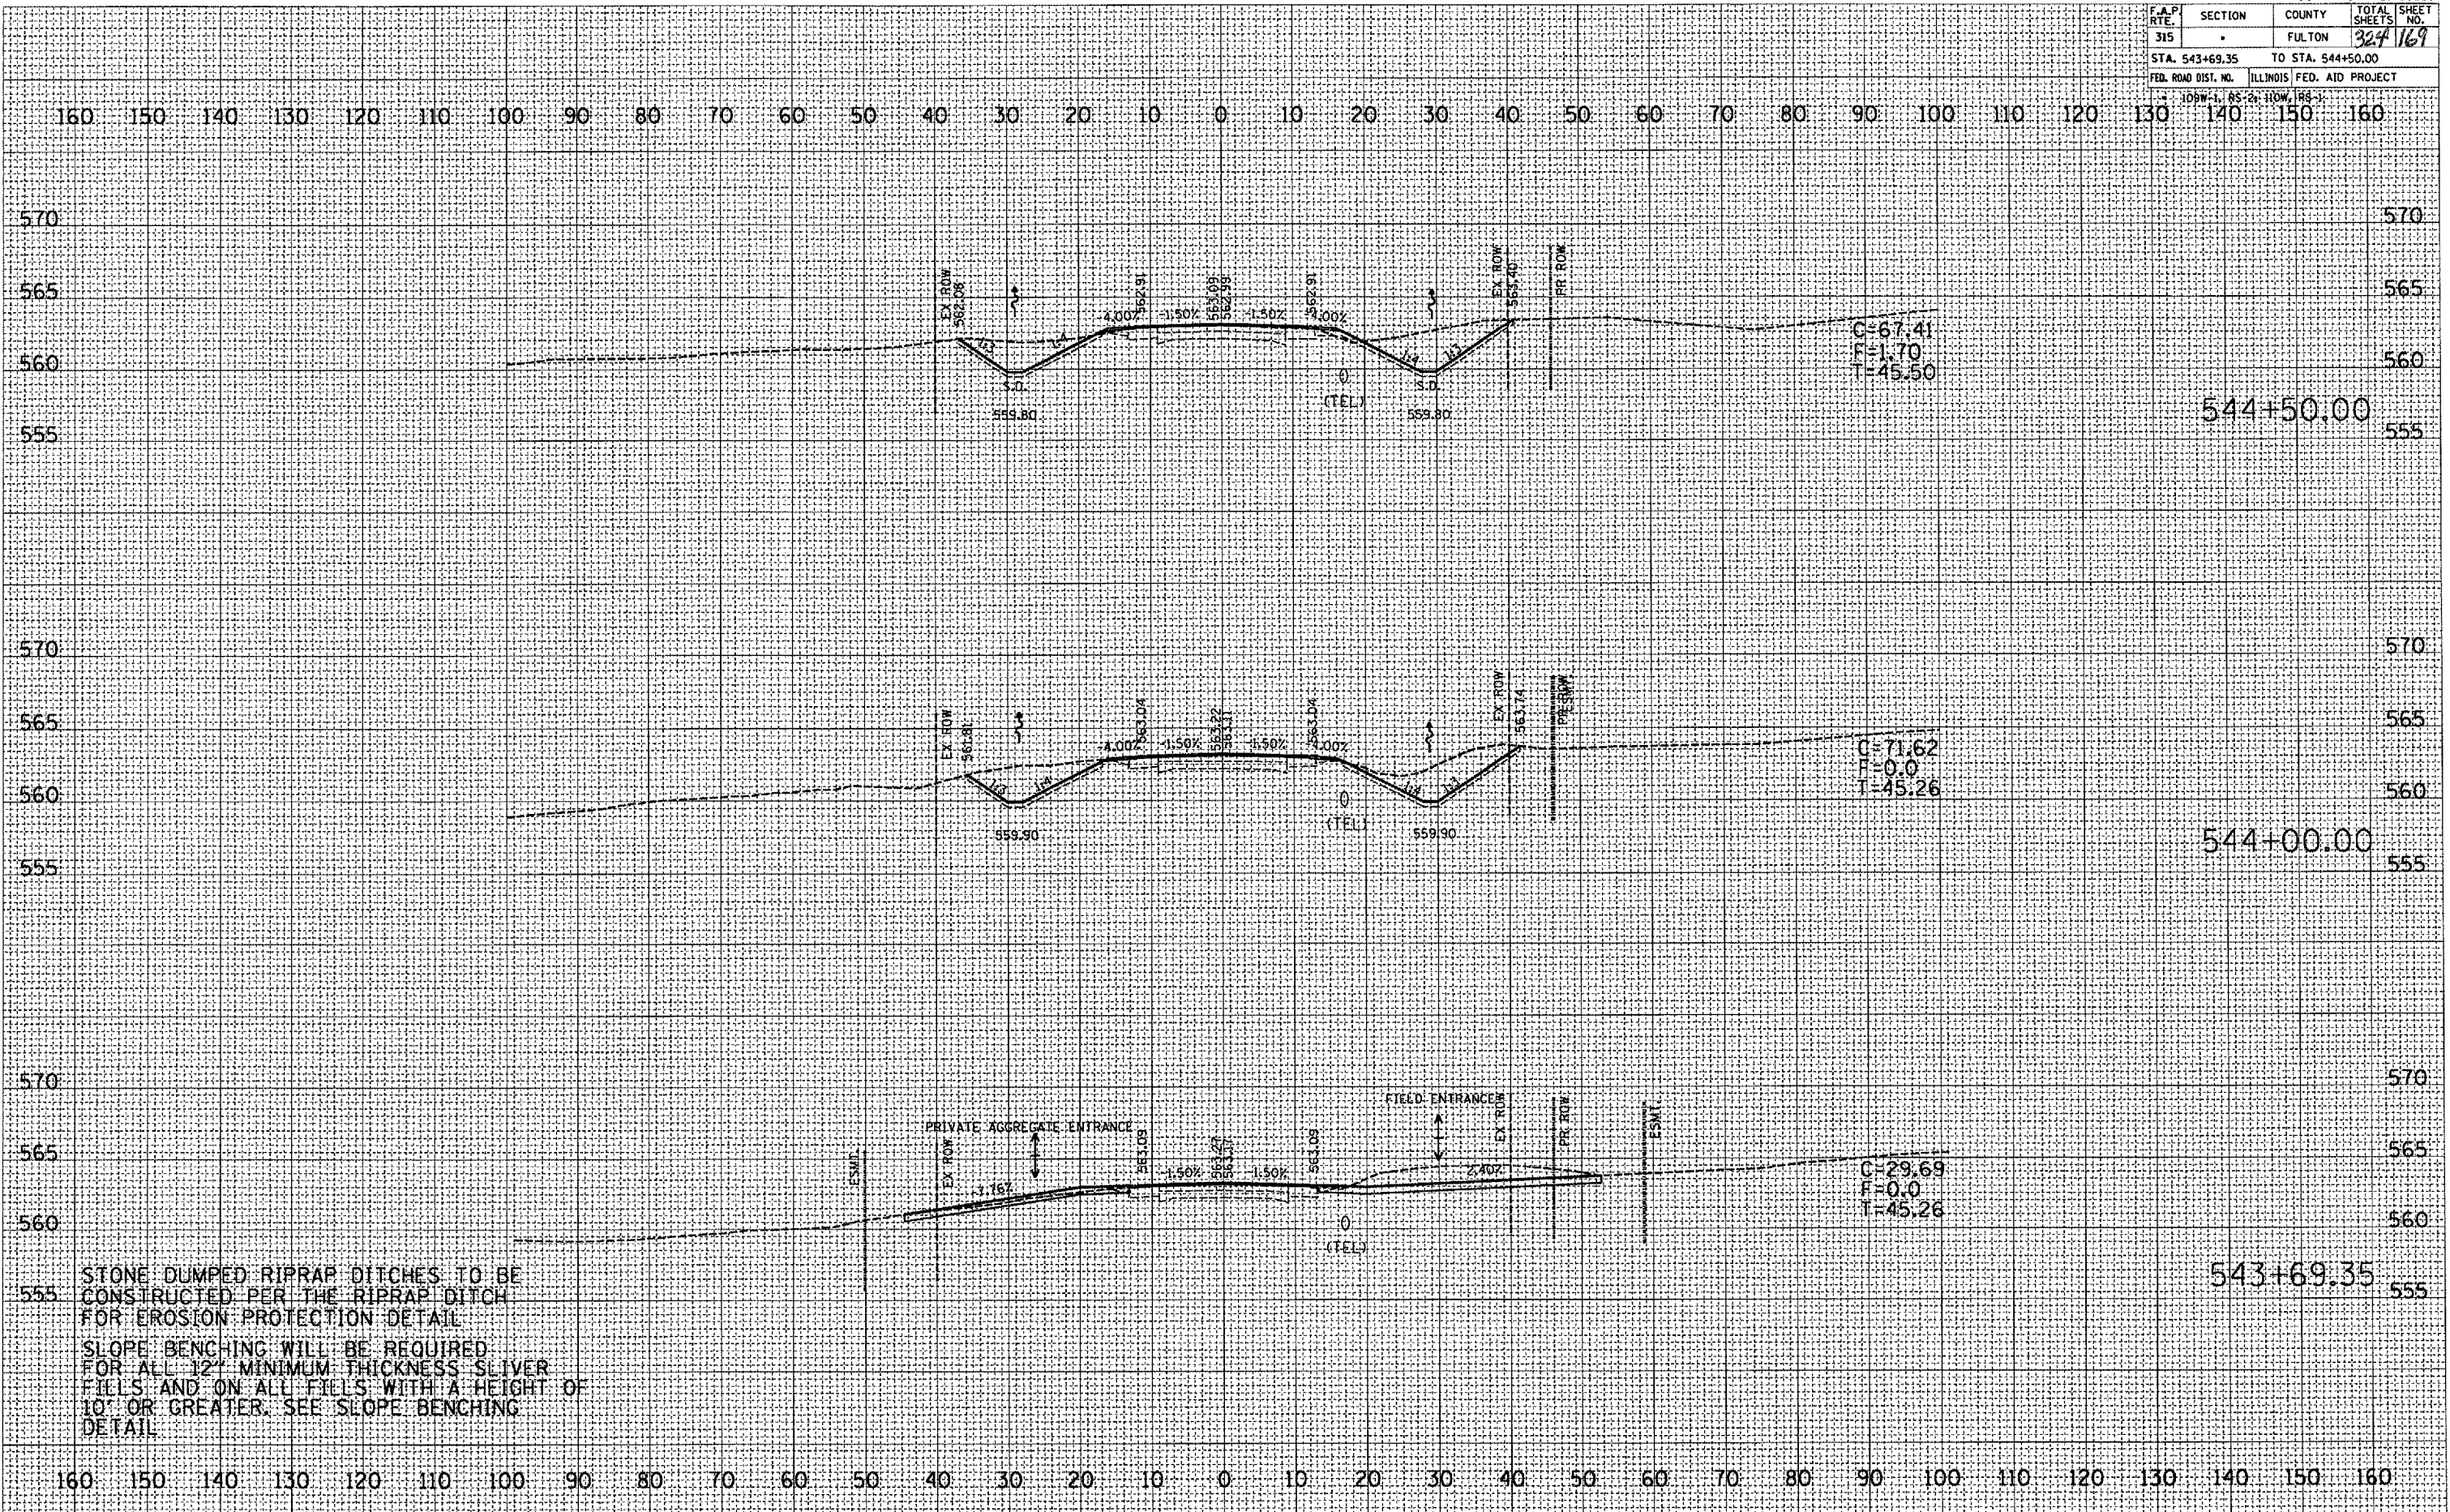

STONE DUMPED RIPRAP DITCHES TO BE CONSTRUCTED PER THE RIPRAP DITCH FOR EROSION PROTECTION DETAIL. SLOPE BENCHING WILL BE REQUIRED FOR ALL 12" MINIMUM THICKNESS SLIVER FILLS AND ON ALL FILLS WITH A HEIGHT OF 10' OR GREATER. SEE SLOPE BENCHING DETAIL.