


F.A.P. RTE.	SECTION	COUNTY	TOTAL SHEETS	SHEET NO.
315	.	FULTON	324	170
STA. 545+00.00		TO STA. 546+00.00		570
FED. ROAD DIST. NO.		ILLINOIS FED. AID PROJECT		

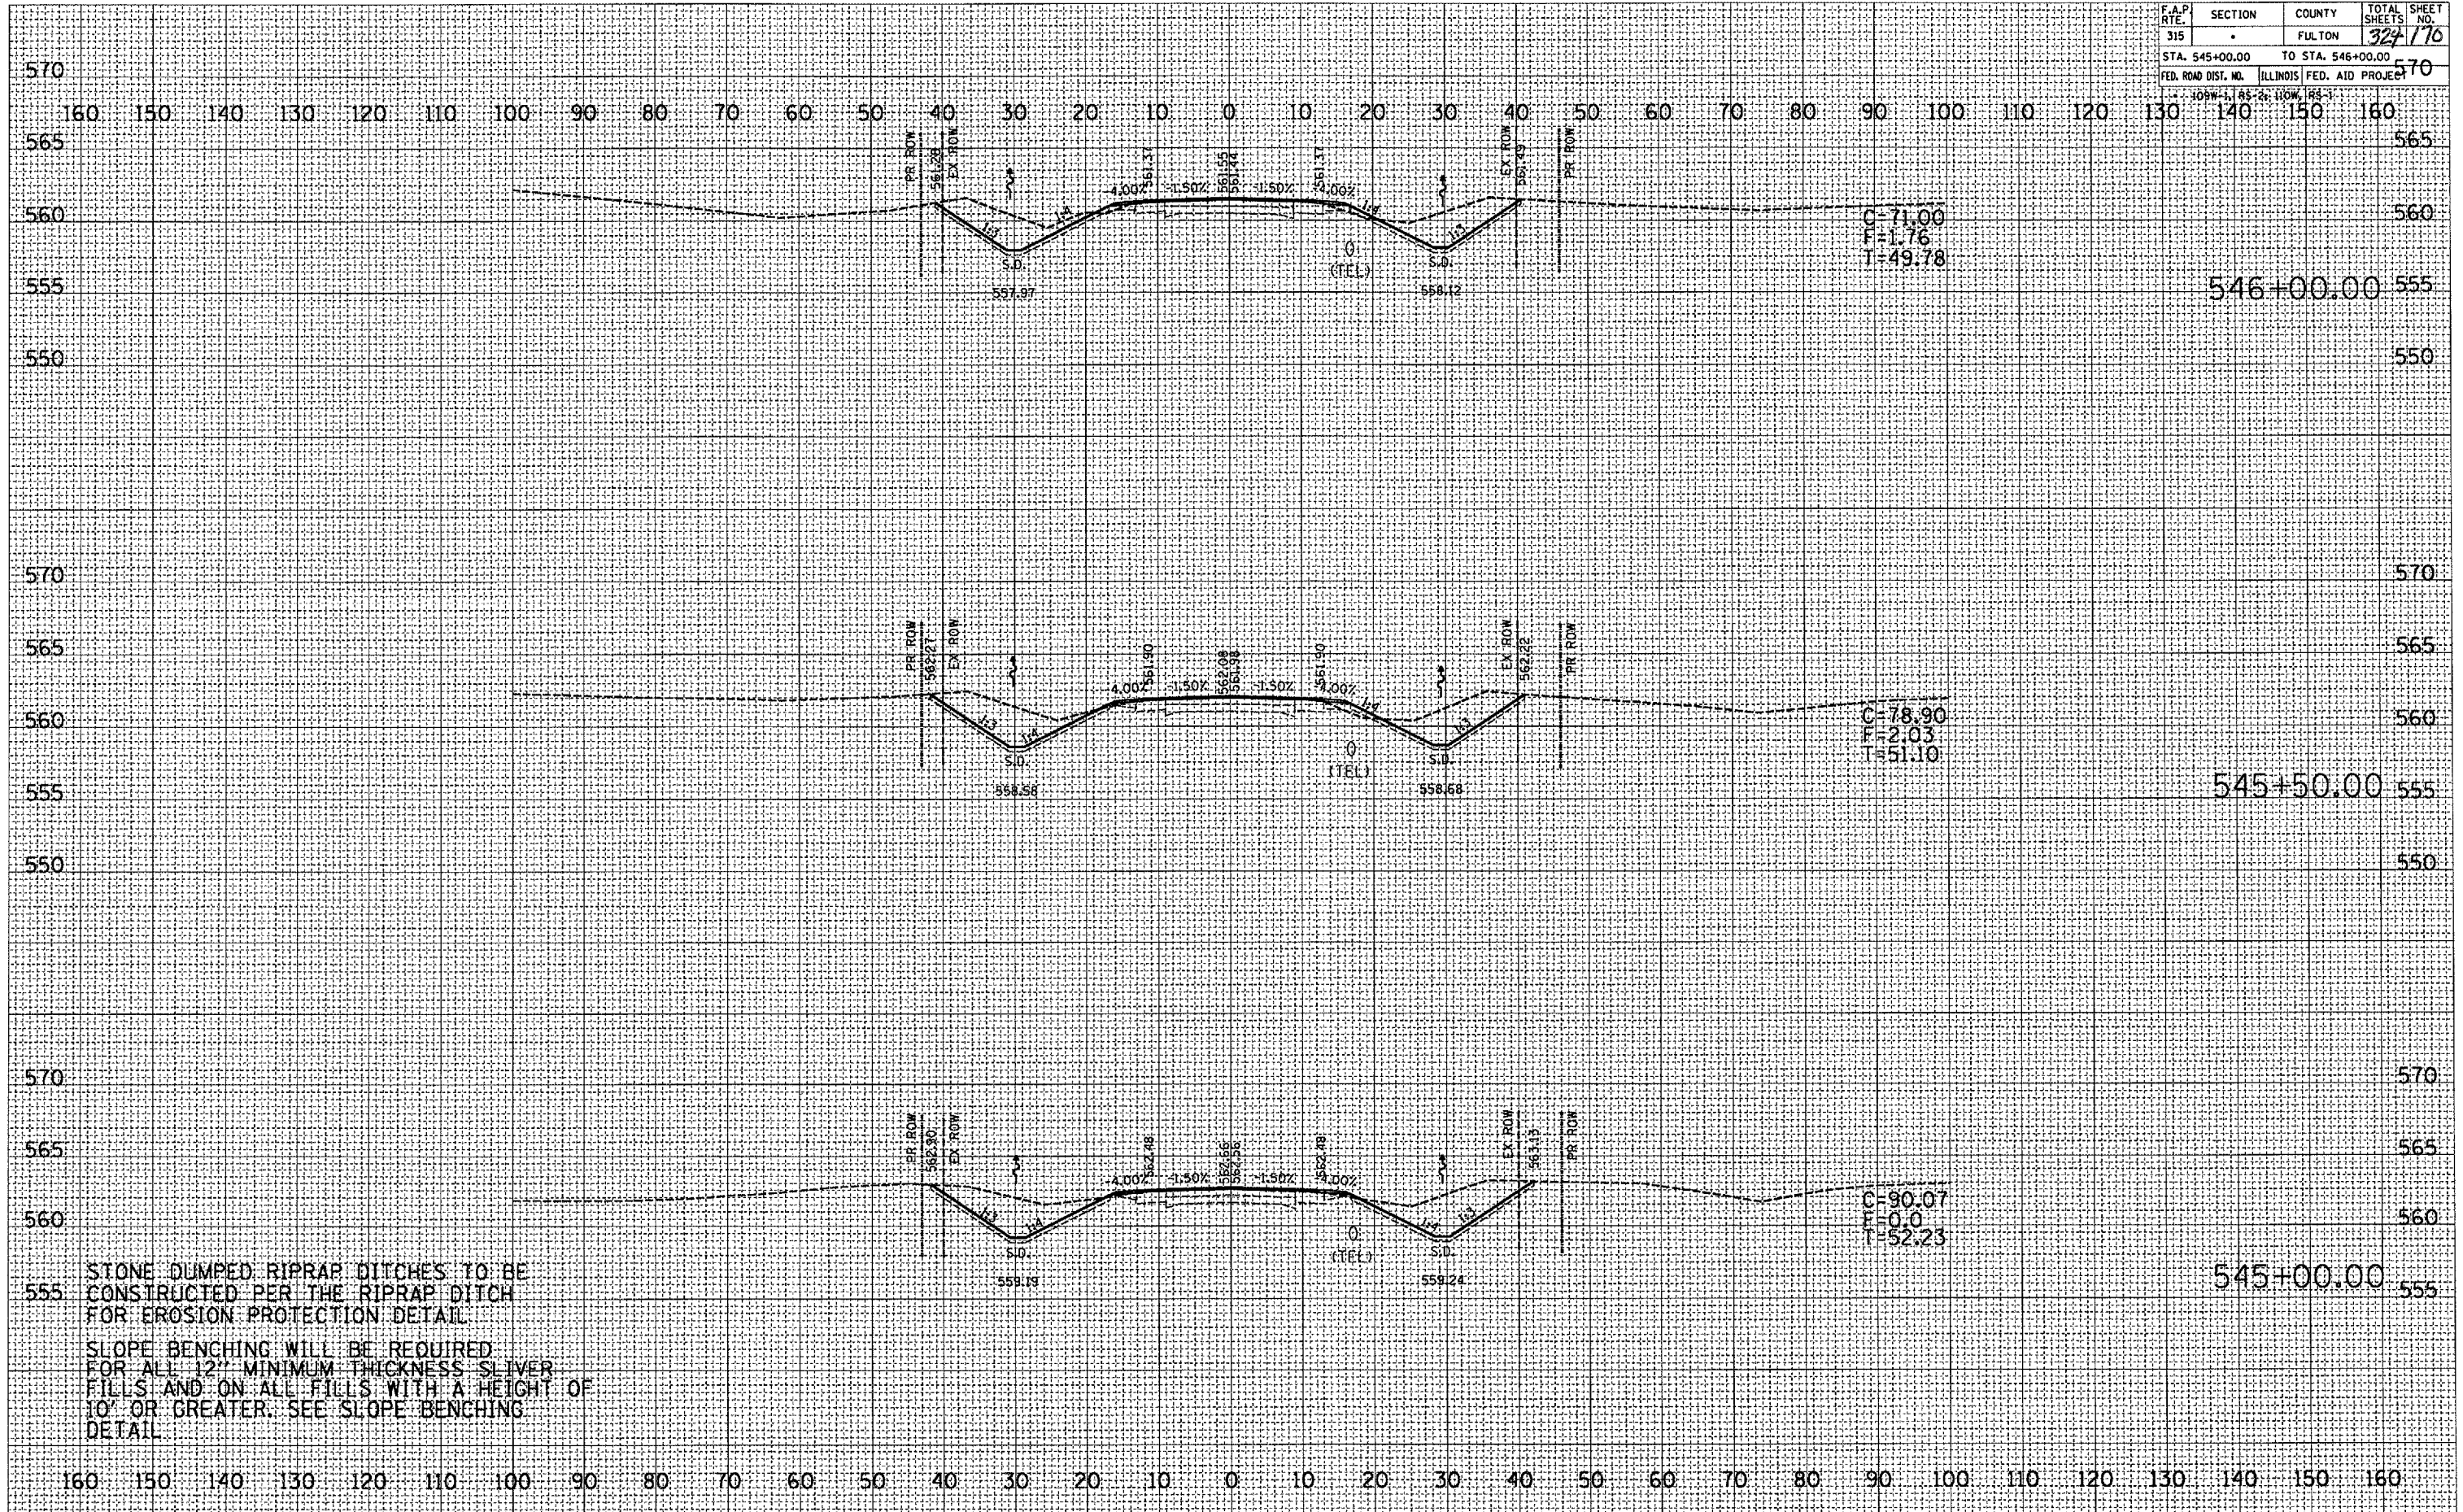

STONE DUMPED RIPRAP DITCHES TO BE CONSTRUCTED PER THE RIPRAP DITCH FOR EROSION PROTECTION DETAIL.

SLOPE BENCHING WILL BE REQUIRED FOR ALL 12" MINIMUM THICKNESS SLIVER FILLS AND ON ALL FILLS WITH A HEIGHT OF 10' OR GREATER. SEE SLOPE BENCHING DETAIL.

DATE	BY

DATE	BY

PLOT DATE = 9/25/2007
 FILE NAME = C:\Users\jessica\OneDrive\Documents\88518\88518.dwg
 USER NAME = jessica