

F.A.P. RTE.	SECTION	COUNTY	TOTAL SHEETS	SHEET NO.
315	-	FULTON	329	173
STA. 548+50.00		TO STA. 549+00.00		
FED. ROAD DIST. NO.		ILLINOIS FED. AID PROJECT		

JOB#-1, 85-2, 110W, 185-1


BY	DATE

FINISHED SURVEY	REVISIONS

BY	DATE

ORIGINAL SURVEY	REVISIONS

PLOT DATE = 9/25/2007
 FILE NAME = c:\projects\138am\138am\138am.dwg
 PLOT SCALE = 1/8" = 1'-0"
 USER NAME = mshapiro

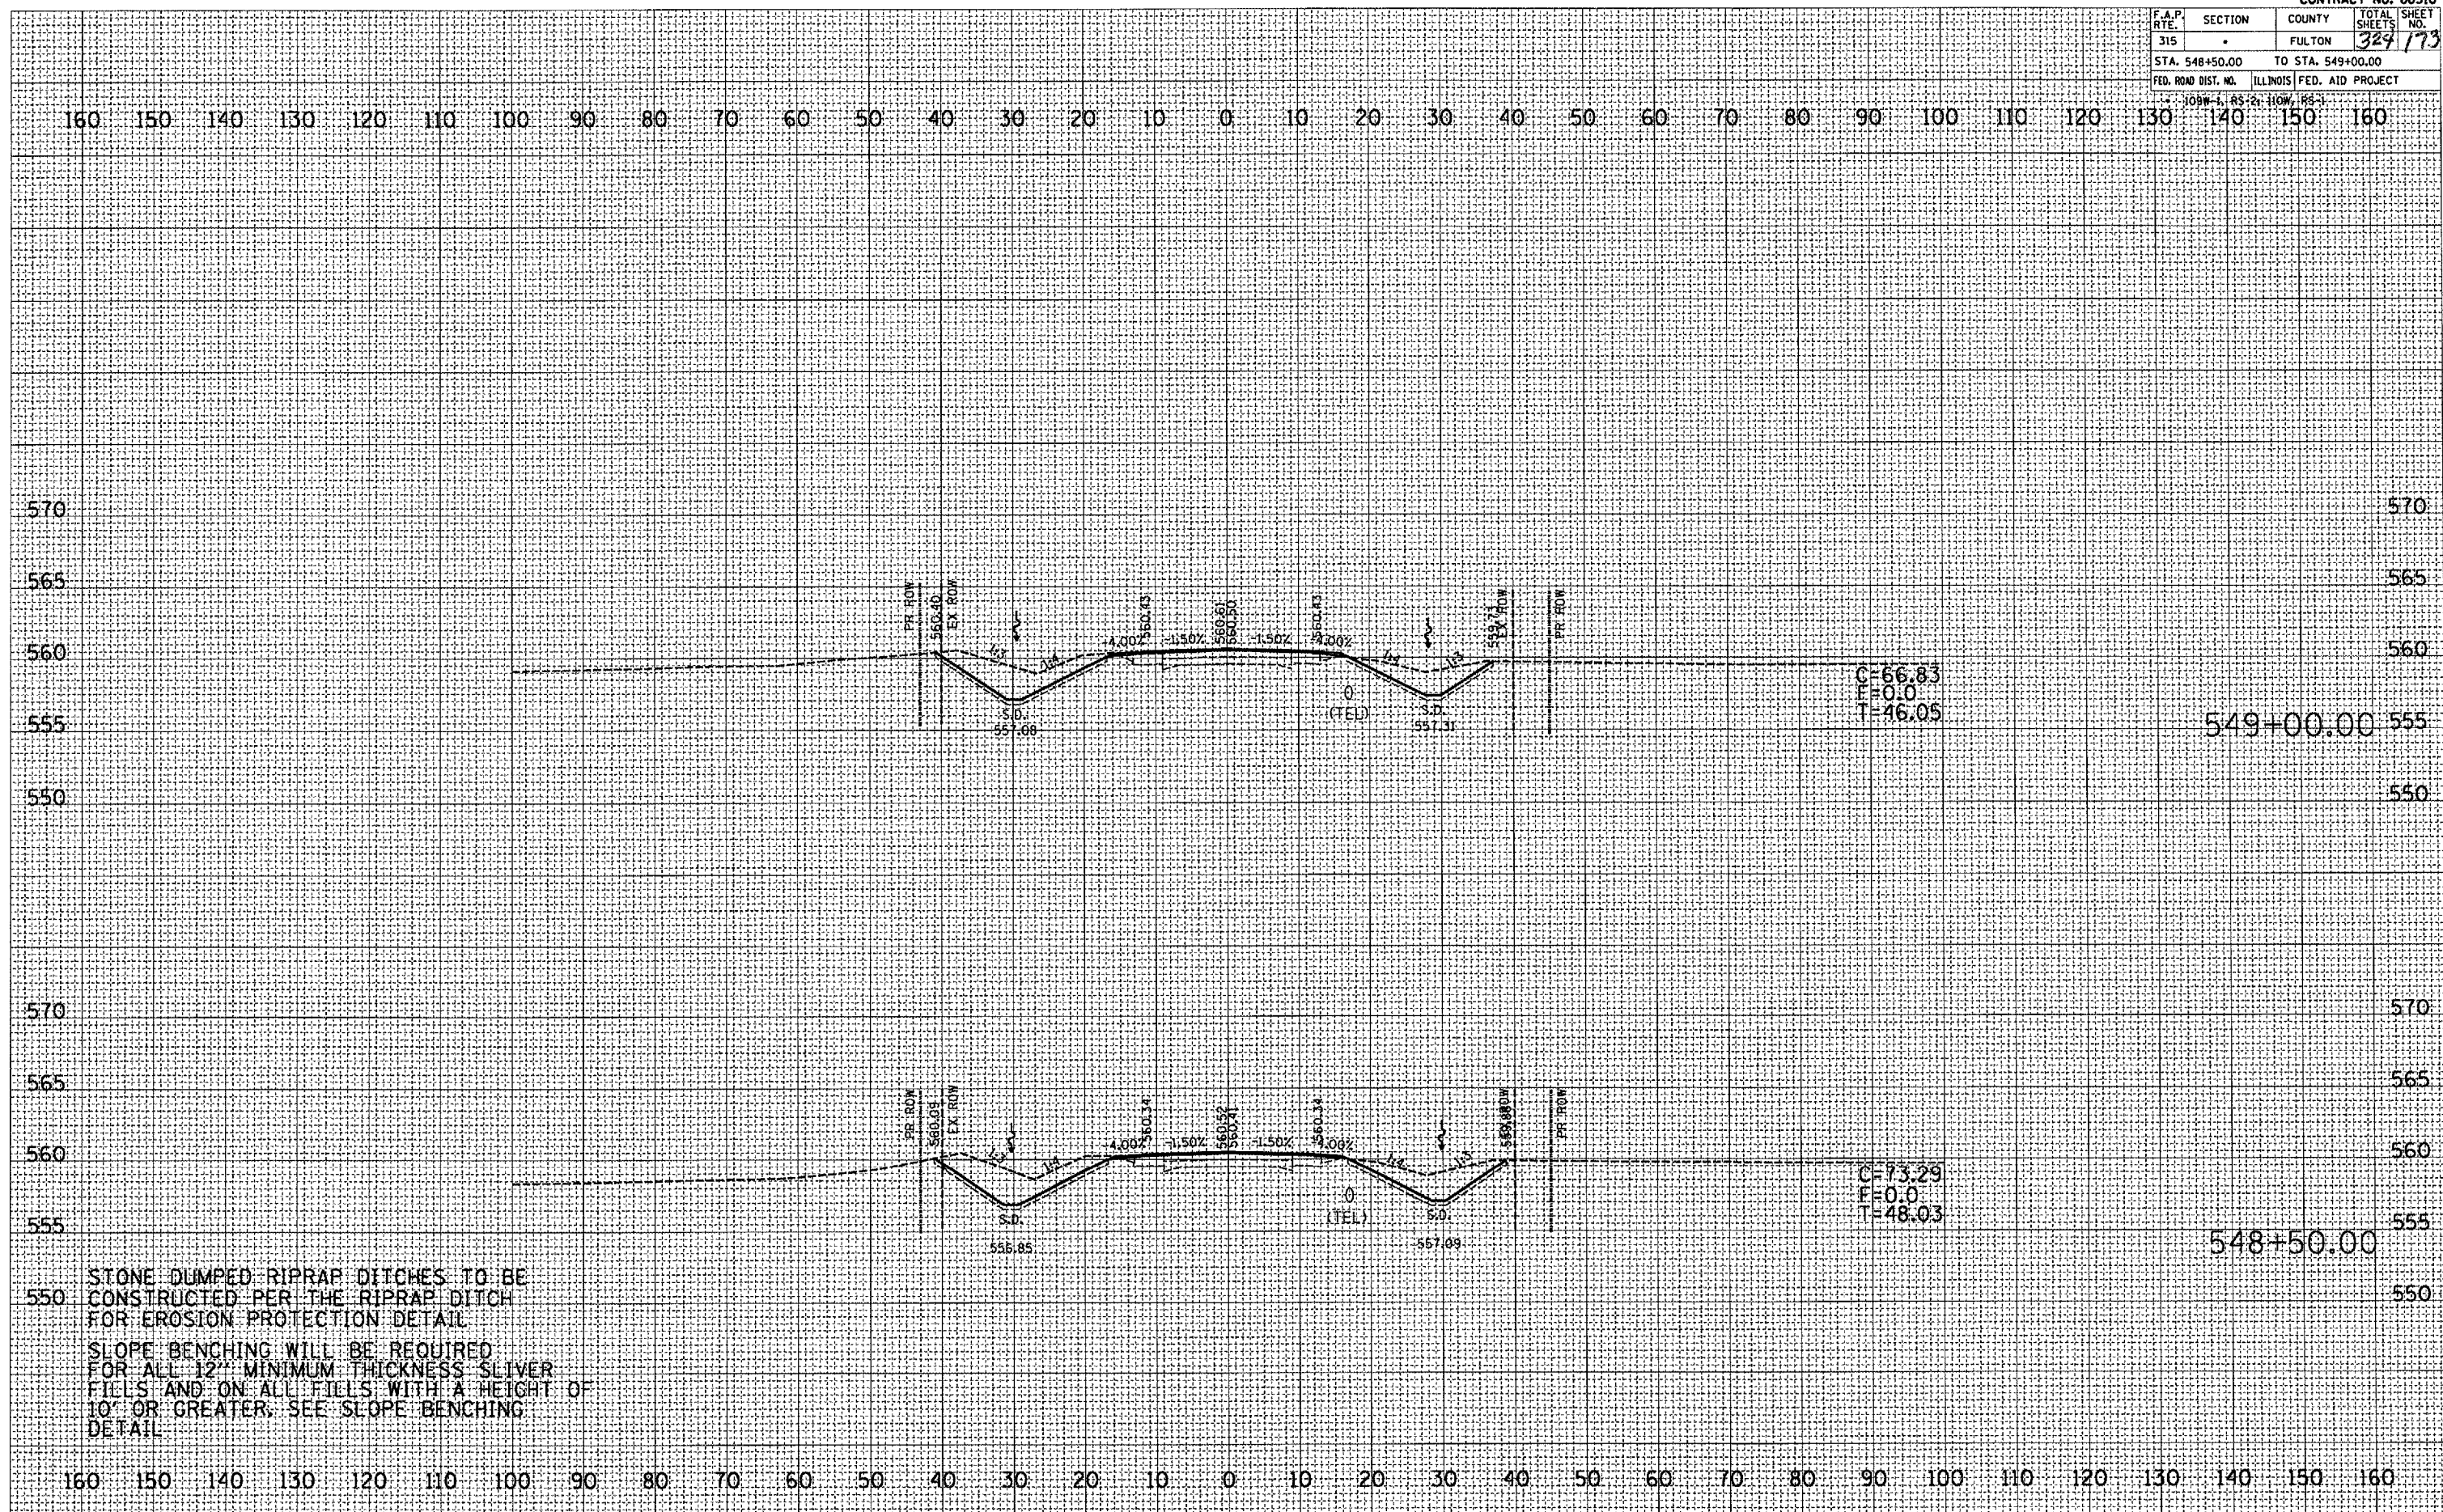

STONE DUMPED RIPRAP DITCHES TO BE CONSTRUCTED PER THE RIPRAP DITCH FOR EROSION PROTECTION DETAIL
 SLOPE BENCHING WILL BE REQUIRED FOR ALL 12" MINIMUM THICKNESS SLIVER FILLS AND ON ALL FILLS WITH A HEIGHT OF 10' OR GREATER. SEE SLOPE BENCHING DETAIL