


F.A.P. RTE.	SECTION	COUNTY	TOTAL SHEETS	SHEET NO.
315	-	FULTON	322	177
STA. 553+00.00		TO STA. 554+00.00		
FED. ROAD DIST. NO.		ILLINOIS FED. AID PROJECT		
JOB NO. 1, 85-2; 110W, 185-1				

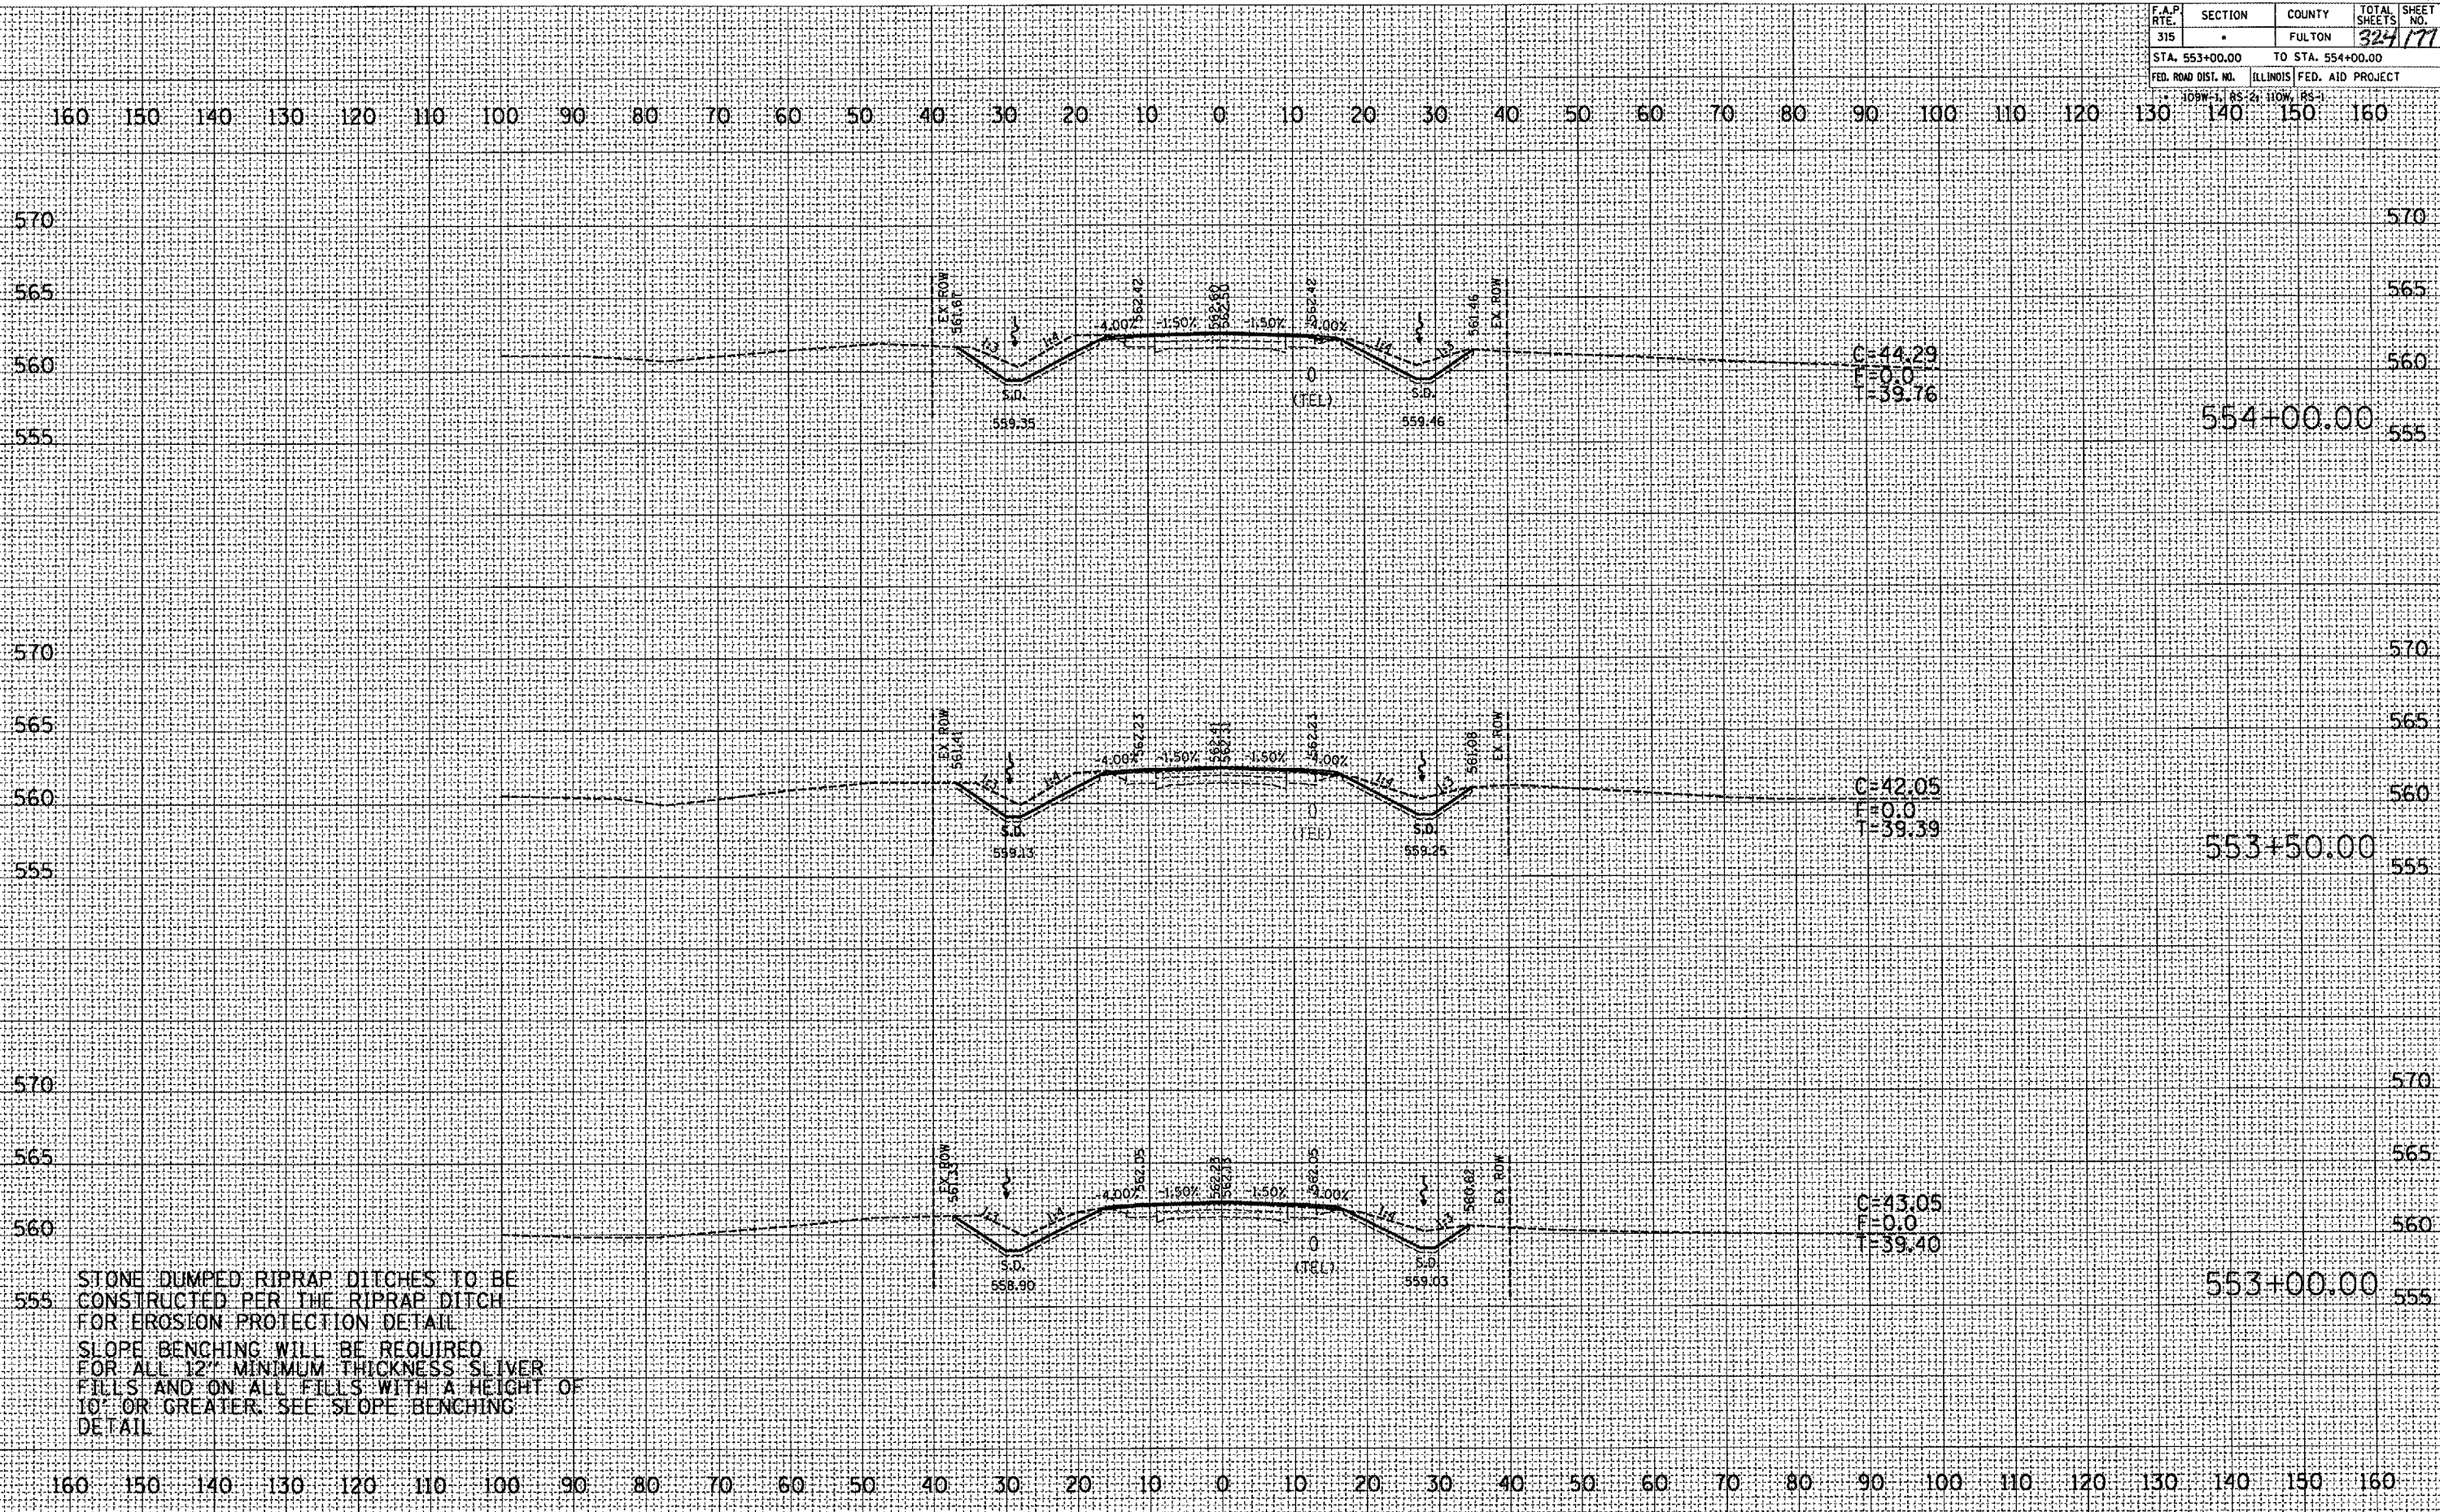

DATE	BY

DATE	BY

PLOT DATE: 9/25/2007
 FILE NAME: d:\projects\138\138.dwg
 PLOT SCALE: 1/8" = 1'-0"
 USER NAME: jason@acis.com

STONE DUMPED RIPRAP DITCHES TO BE
 CONSTRUCTED PER THE RIPRAP DITCH
 FOR EROSION PROTECTION DETAIL
 SLOPE BENCHING WILL BE REQUIRED
 FOR ALL 12" MINIMUM THICKNESS SLIVER
 FILLS AND ON ALL FILLS WITH A HEIGHT OF
 10' OR GREATER. SEE SLOPE BENCHING
 DETAIL