


F.A.P. RTE.	SECTION	COUNTY	TOTAL SHEETS	SHEET NO.
315		FULTON	324	180
STA. 557+50.00		TO STA. 558+00.00		
FED. ROAD DIST. NO.		ILLINOIS	FED. AID PROJECT	
109W-1, RS-2, 110W, RS-1				

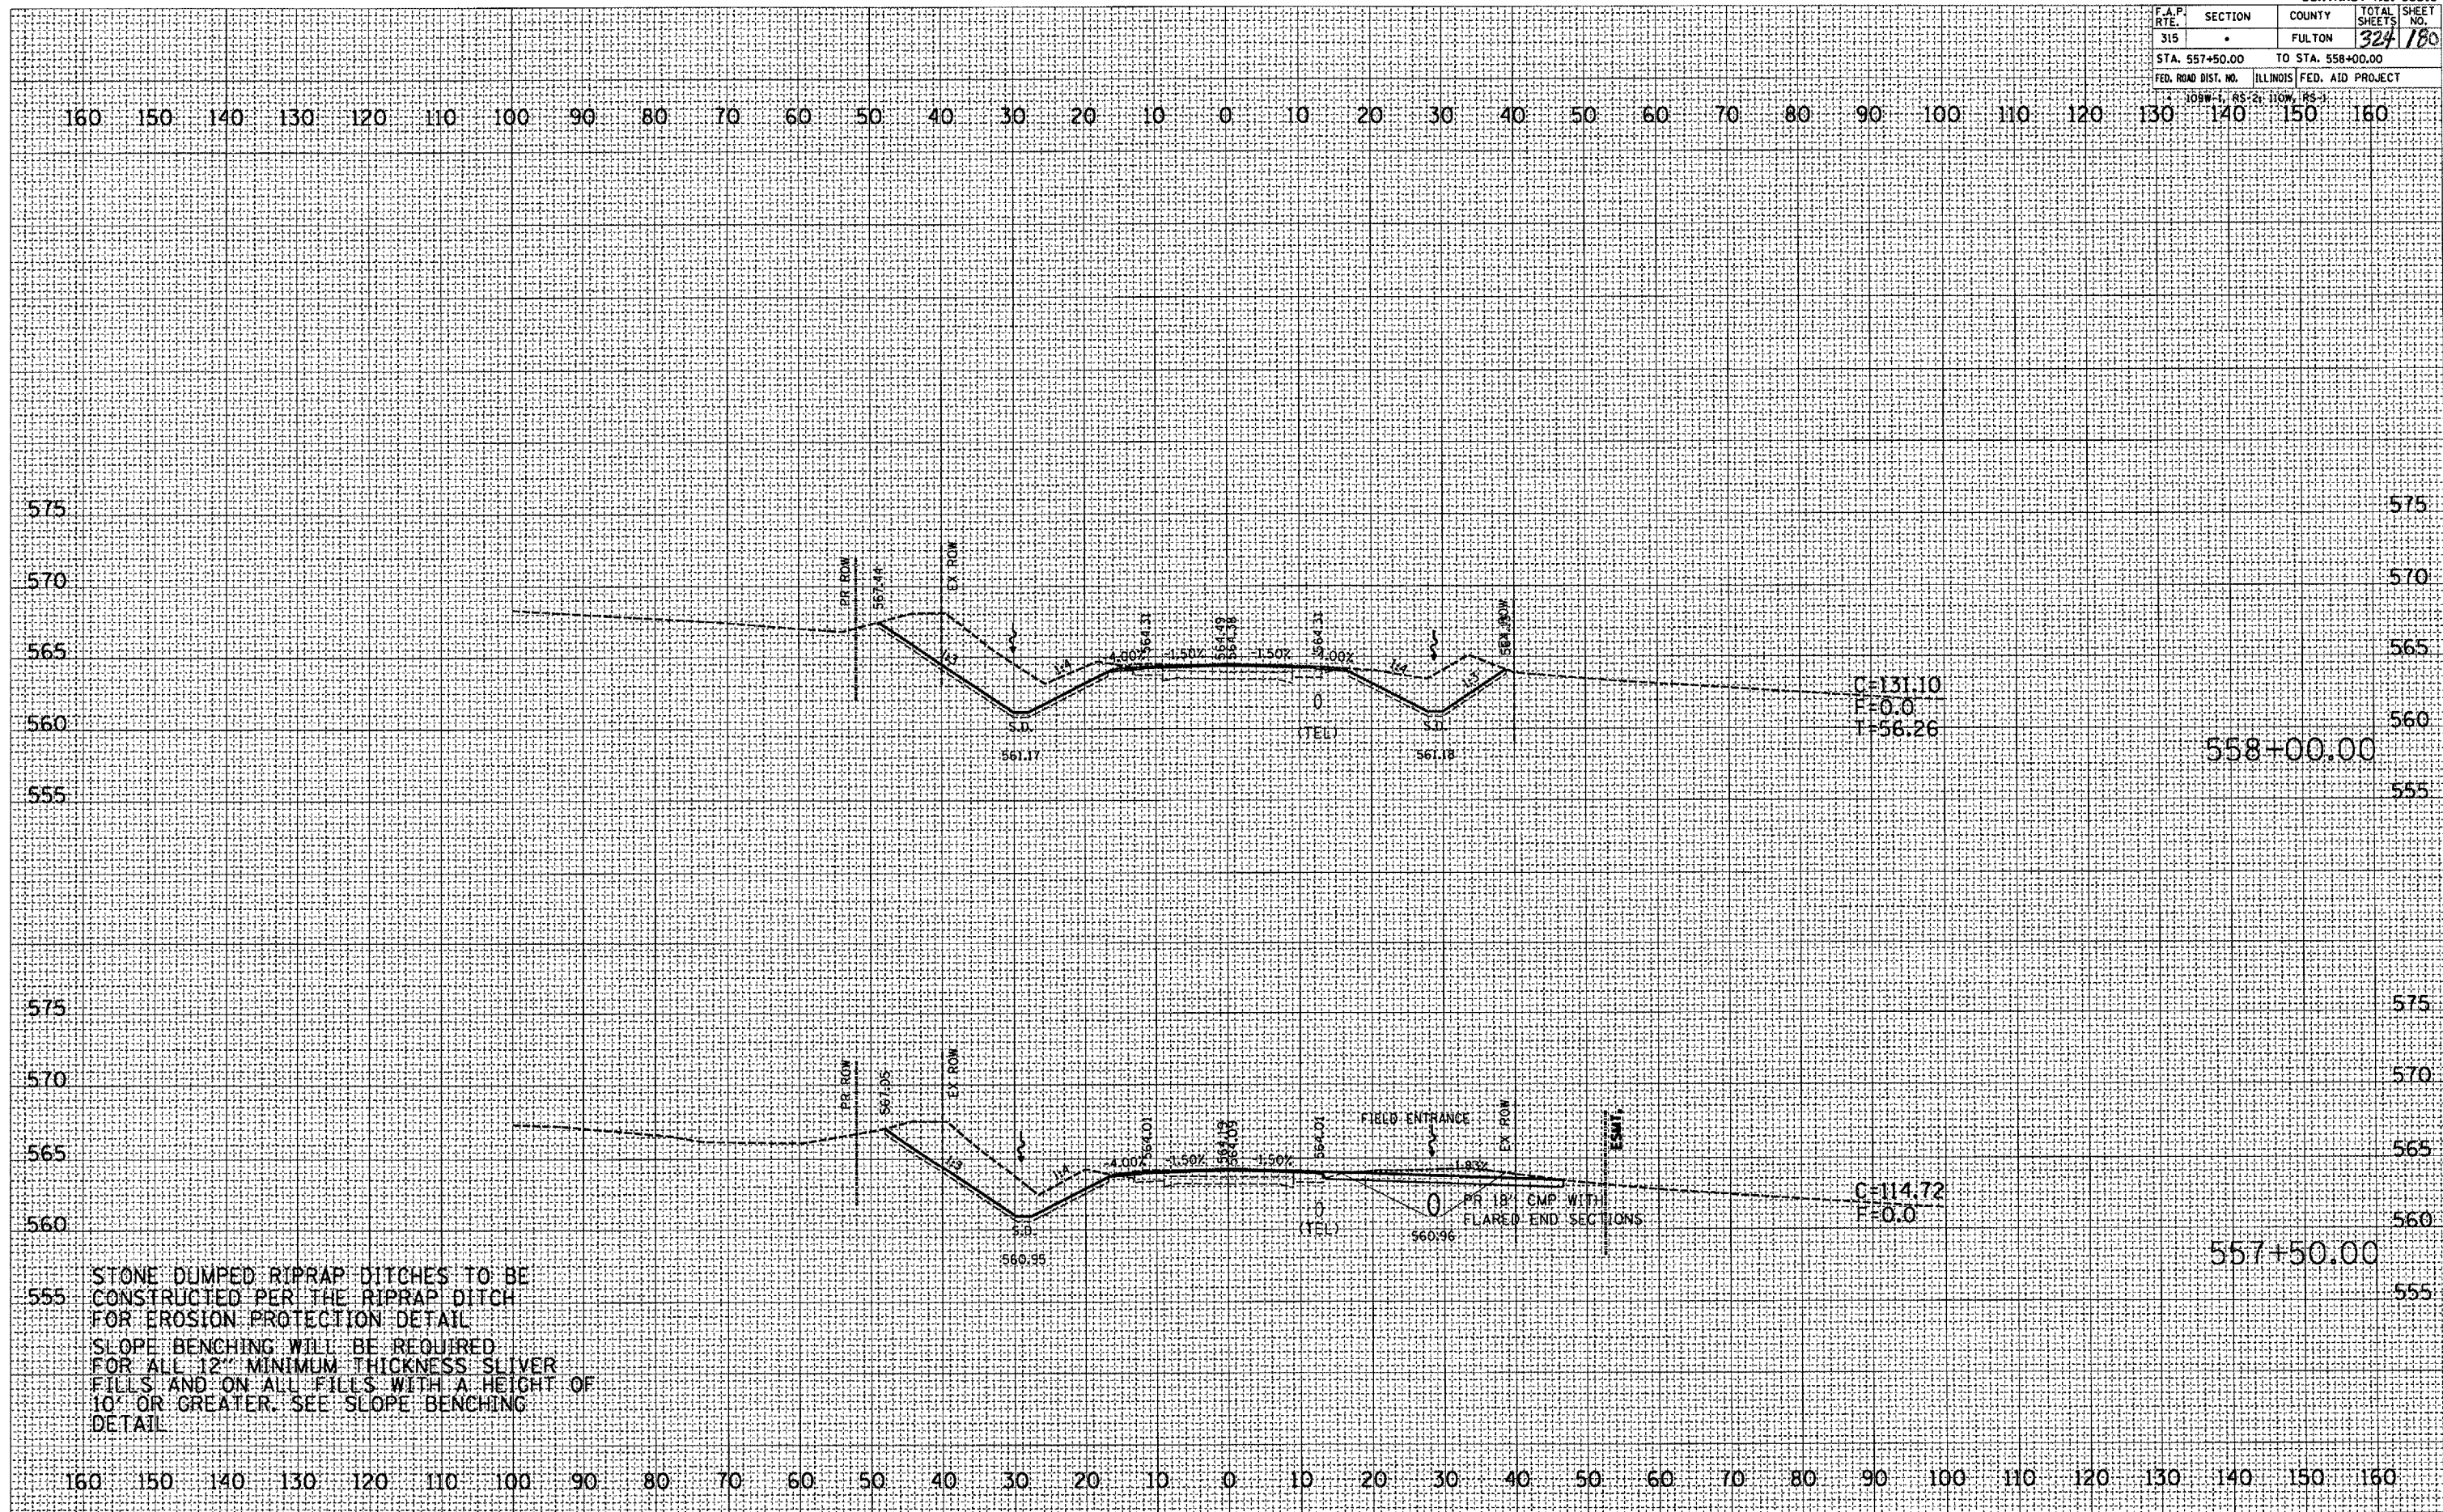

DATE	BY
REVISIONS	
PLOTTED	
TEMPLATE	
AREAS CHECKED	
FINAL SURVEY	
NOTE BOOK	
NO.	

DATE	BY
REVISIONS	
PLOTTED	
TEMPLATE	
AREAS CHECKED	
ORIGINAL SURVEY	
NOTE BOOK	
NO.	

PLOT DATE = 9/25/2007  
 FILE NAME = c:\projects\110\110w\110w180.dwg  
 PLOT SCALE = 1/8" = 1'-0"  
 USER NAME = msharpe

STONE DUMPED RIPRAP DITCHES TO BE CONSTRUCTED PER THE RIPRAP DITCH FOR EROSION PROTECTION DETAIL. SLOPE BENCHING WILL BE REQUIRED FOR ALL 12" MINIMUM THICKNESS SLIVER FILLS AND ON ALL FILLS WITH A HEIGHT OF 10' OR GREATER. SEE SLOPE BENCHING DETAIL.