


F.A.P. RTE.	SECTION	COUNTY	TOTAL SHEETS	SHEET NO.
315		FULTON	324	182
STA. 559+50.00		TO STA. 560+00.00		
FED. ROAD DIST. NO.		ILLINOIS FED. AID PROJECT		
(09W-1, 85-2, (10W, 85-1)				

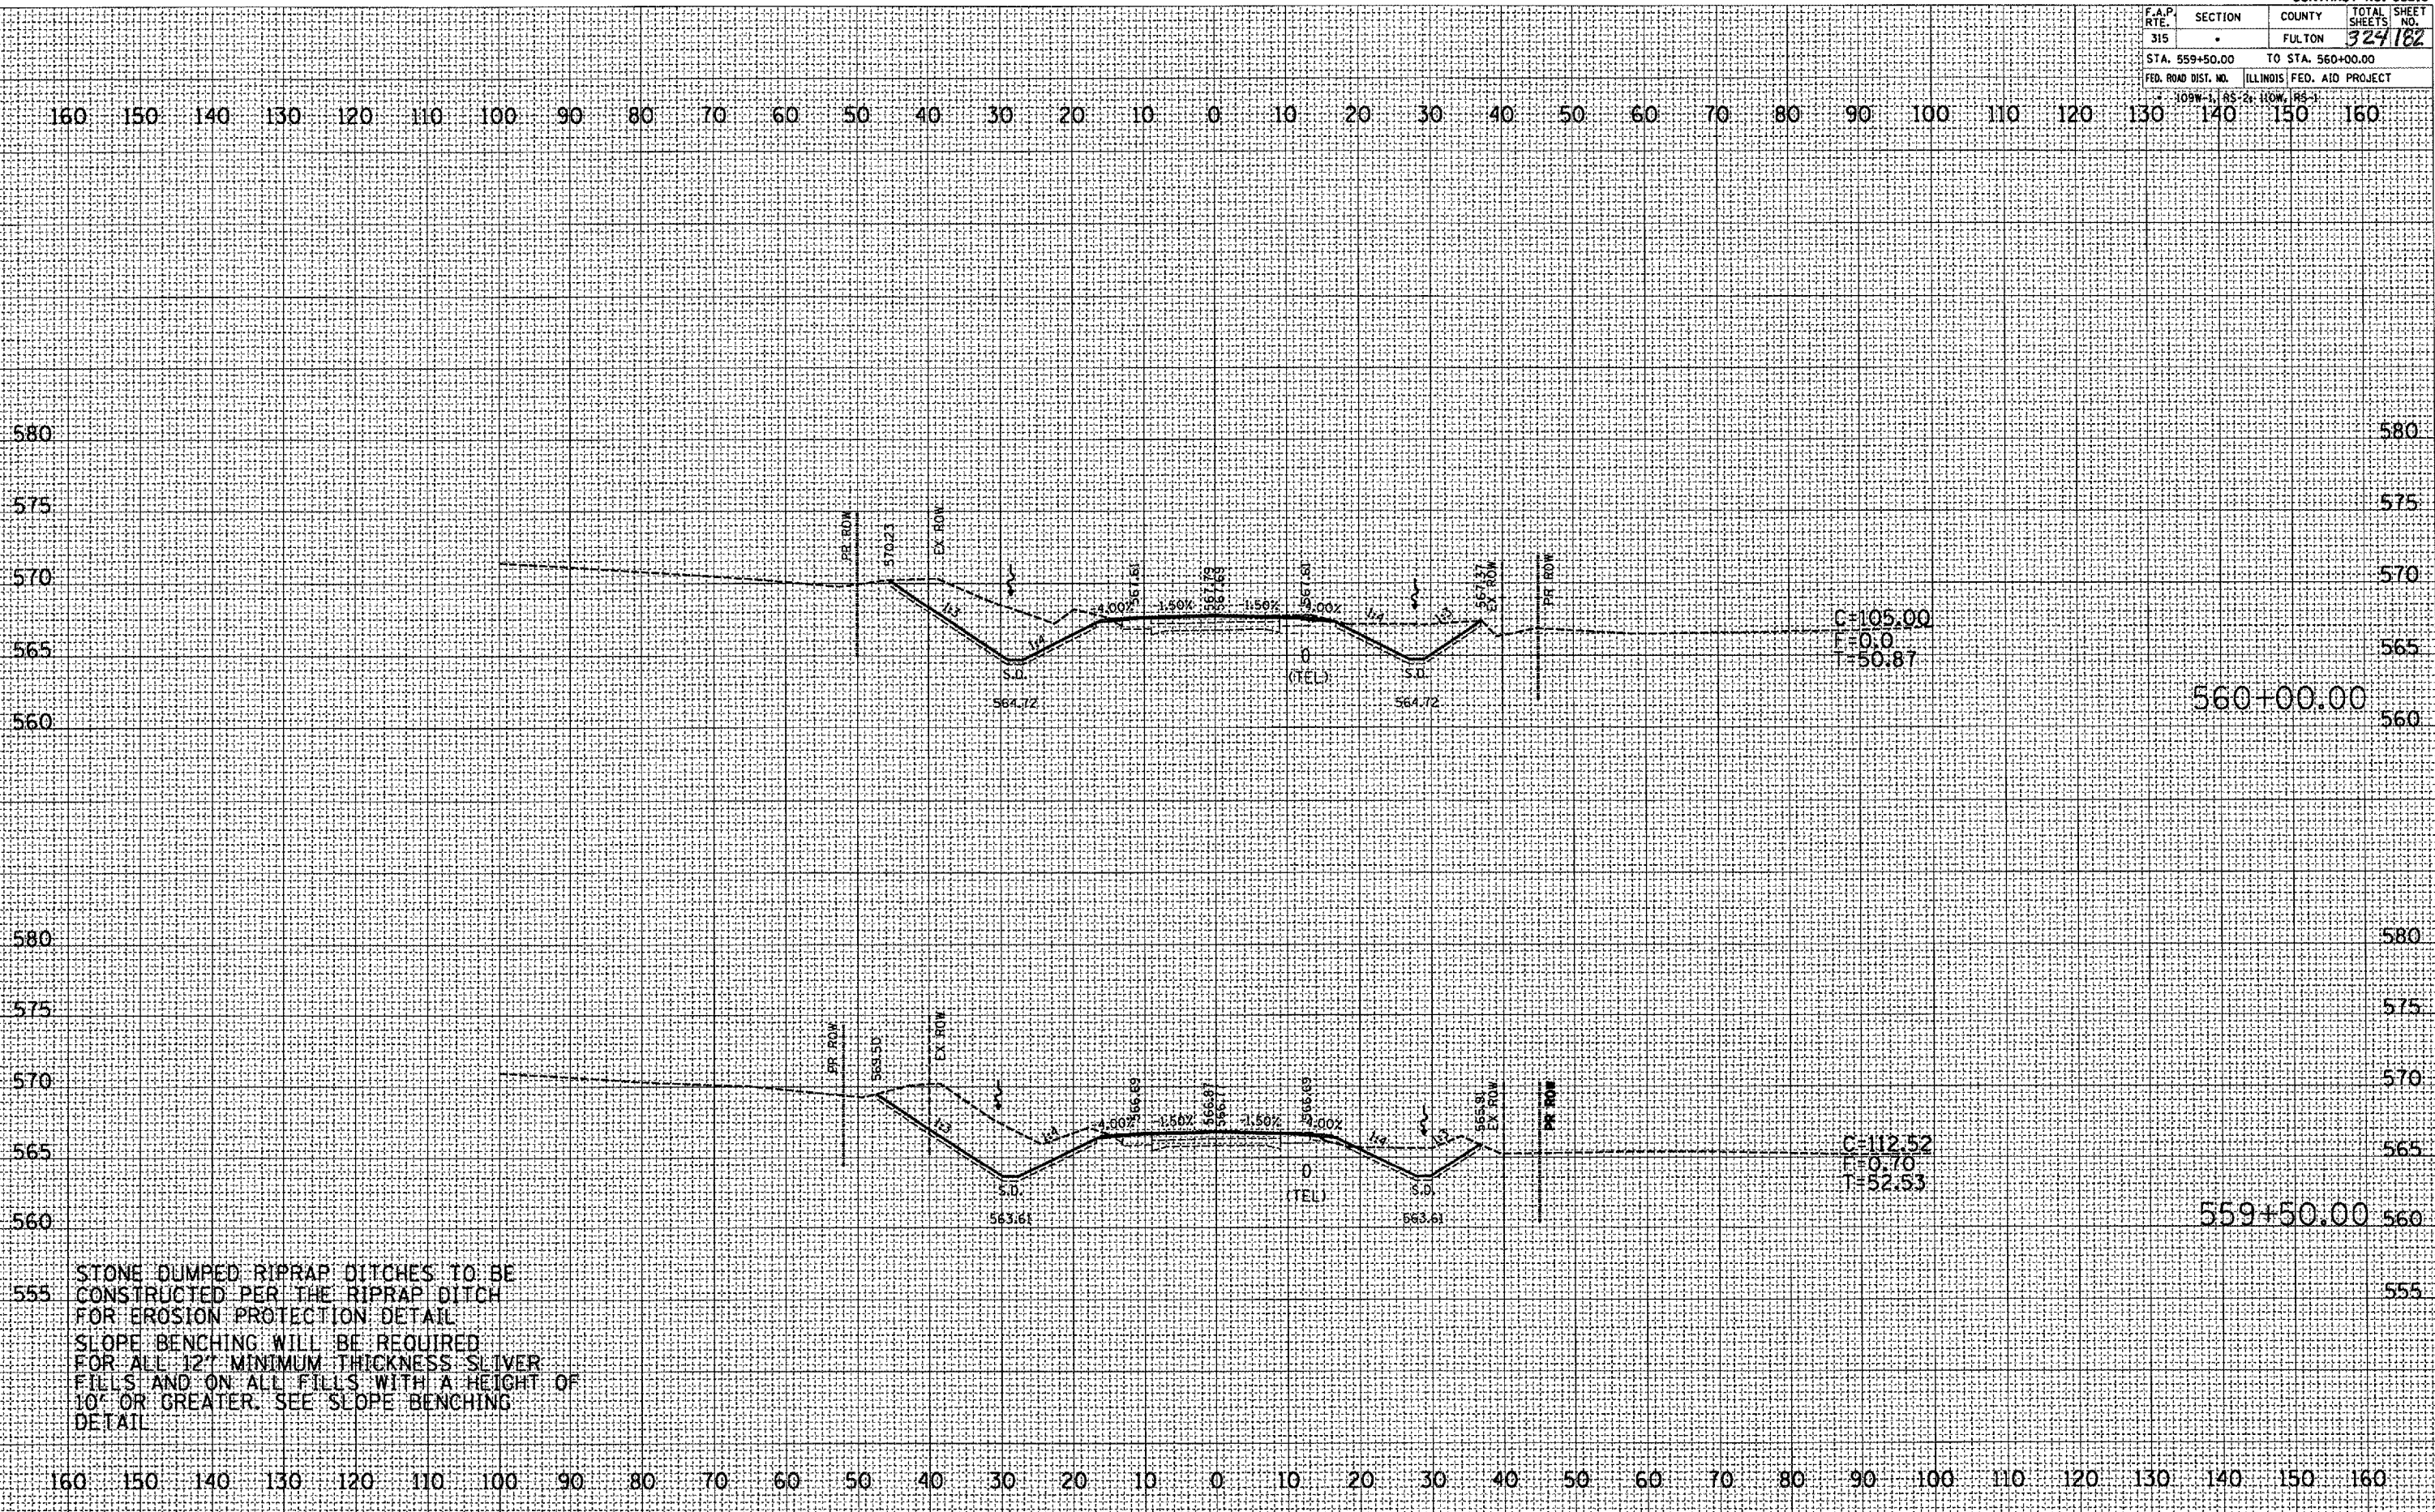

STONE DUMPED RIPRAP DITCHES TO BE CONSTRUCTED PER THE RIPRAP DITCH FOR EROSION PROTECTION DETAIL. SLOPE BENCHING WILL BE REQUIRED FOR ALL 12" MINIMUM THICKNESS SLIVER FILLS AND ON ALL FILLS WITH A HEIGHT OF 10' OR GREATER. SEE SLOPE BENCHING DETAIL.

DATE: _____ BY: _____

FINAL SURVEY: _____

REVISIONS: _____

NOTE BOOK: _____

AREAS CHECKED: _____

NO. _____

DATE: _____ BY: _____

ORIGINAL SURVEY: _____

REVISIONS: _____

NOTE BOOK: _____

AREAS CHECKED: _____

NO. _____

PLOT DATE: 5/25/2007

FILE NAME: s:\projects\138\138a\138a\138a.plt

USER NAME: jrb