


F.A.P. RTE.	SECTION	COUNTY	TOTAL SHEET NO.
315		FULTON	329/192
STA. 571+50.00		TO STA. 572+00.00	
FED. ROAD DIST. NO.		ILLINOIS FED. AID PROJECT	

DATE	BY

DATE	BY

PLOT DATE: 9/28/2007
 FILE NAME: c:\projects\138\sum\138ah\138ah.dwg
 LOT NAME: 216322 / IL
 USER NAME: mshiner-06

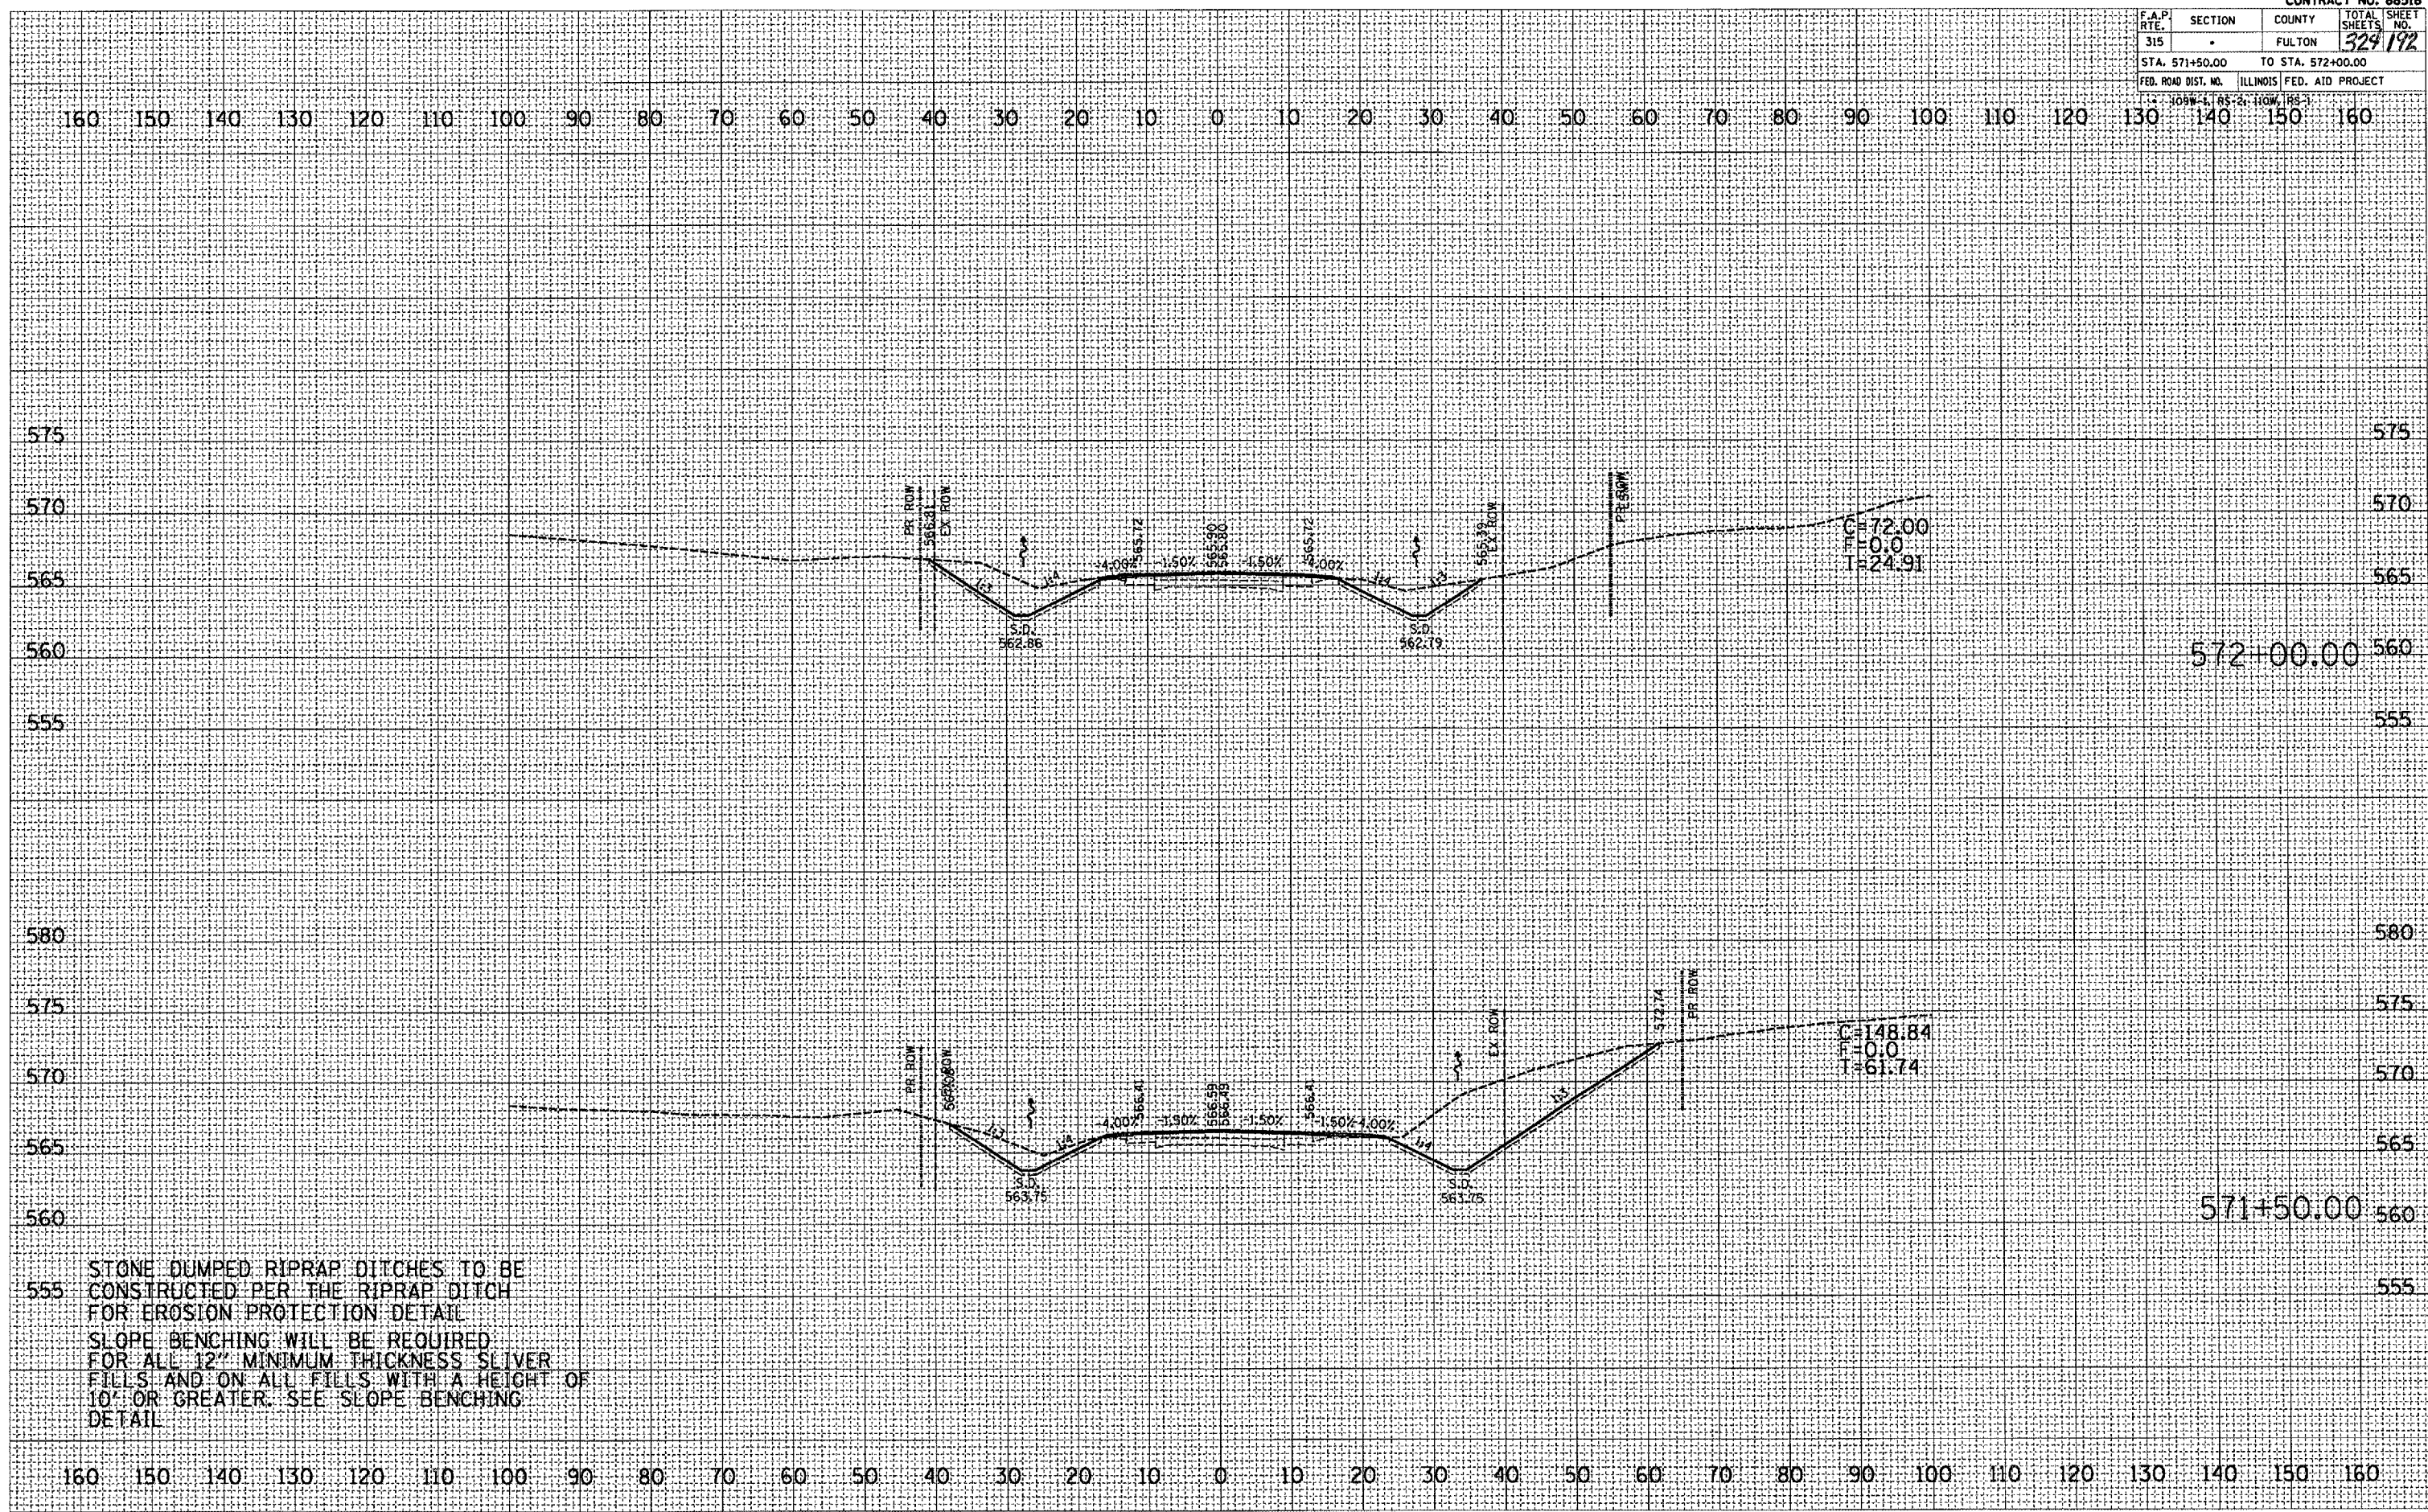

STONE DUMPED RIPRAP DITCHES TO BE
 CONSTRUCTED PER THE RIPRAP DITCH
 FOR EROSION PROTECTION DETAIL
 SLOPE BENCHING WILL BE REQUIRED
 FOR ALL 12" MINIMUM THICKNESS SLIVER
 FILLS AND ON ALL FILLS WITH A HEIGHT OF
 10' OR GREATER. SEE SLOPE BENCHING
 DETAIL