


F.A.P. RTE.	SECTION	COUNTY	TOTAL SHEETS	SHEET NO.
315		FULTON	32	194
STA. 573+30.15		TO STA. 574+00.00		
FED. ROAD DIST. NO.		ILLINOIS FED. AID PROJECT		
109W-1, 85-2; 110W, 185-1				

DATE	BY
REVISIONS	
NOTED	
TEMPLATE	
AREAS	
CHECKED	
NO.	

DATE	BY
REVISIONS	
NOTED	
TEMPLATE	
AREAS	
CHECKED	
NO.	

PLOT DATE: 1/25/2007
 FILE NAME: c:\proje\88518\138\unl38\unl38.dwg
 PLOT SCALE: 1/4" = 1'-0"
 USER NAME: j.maher

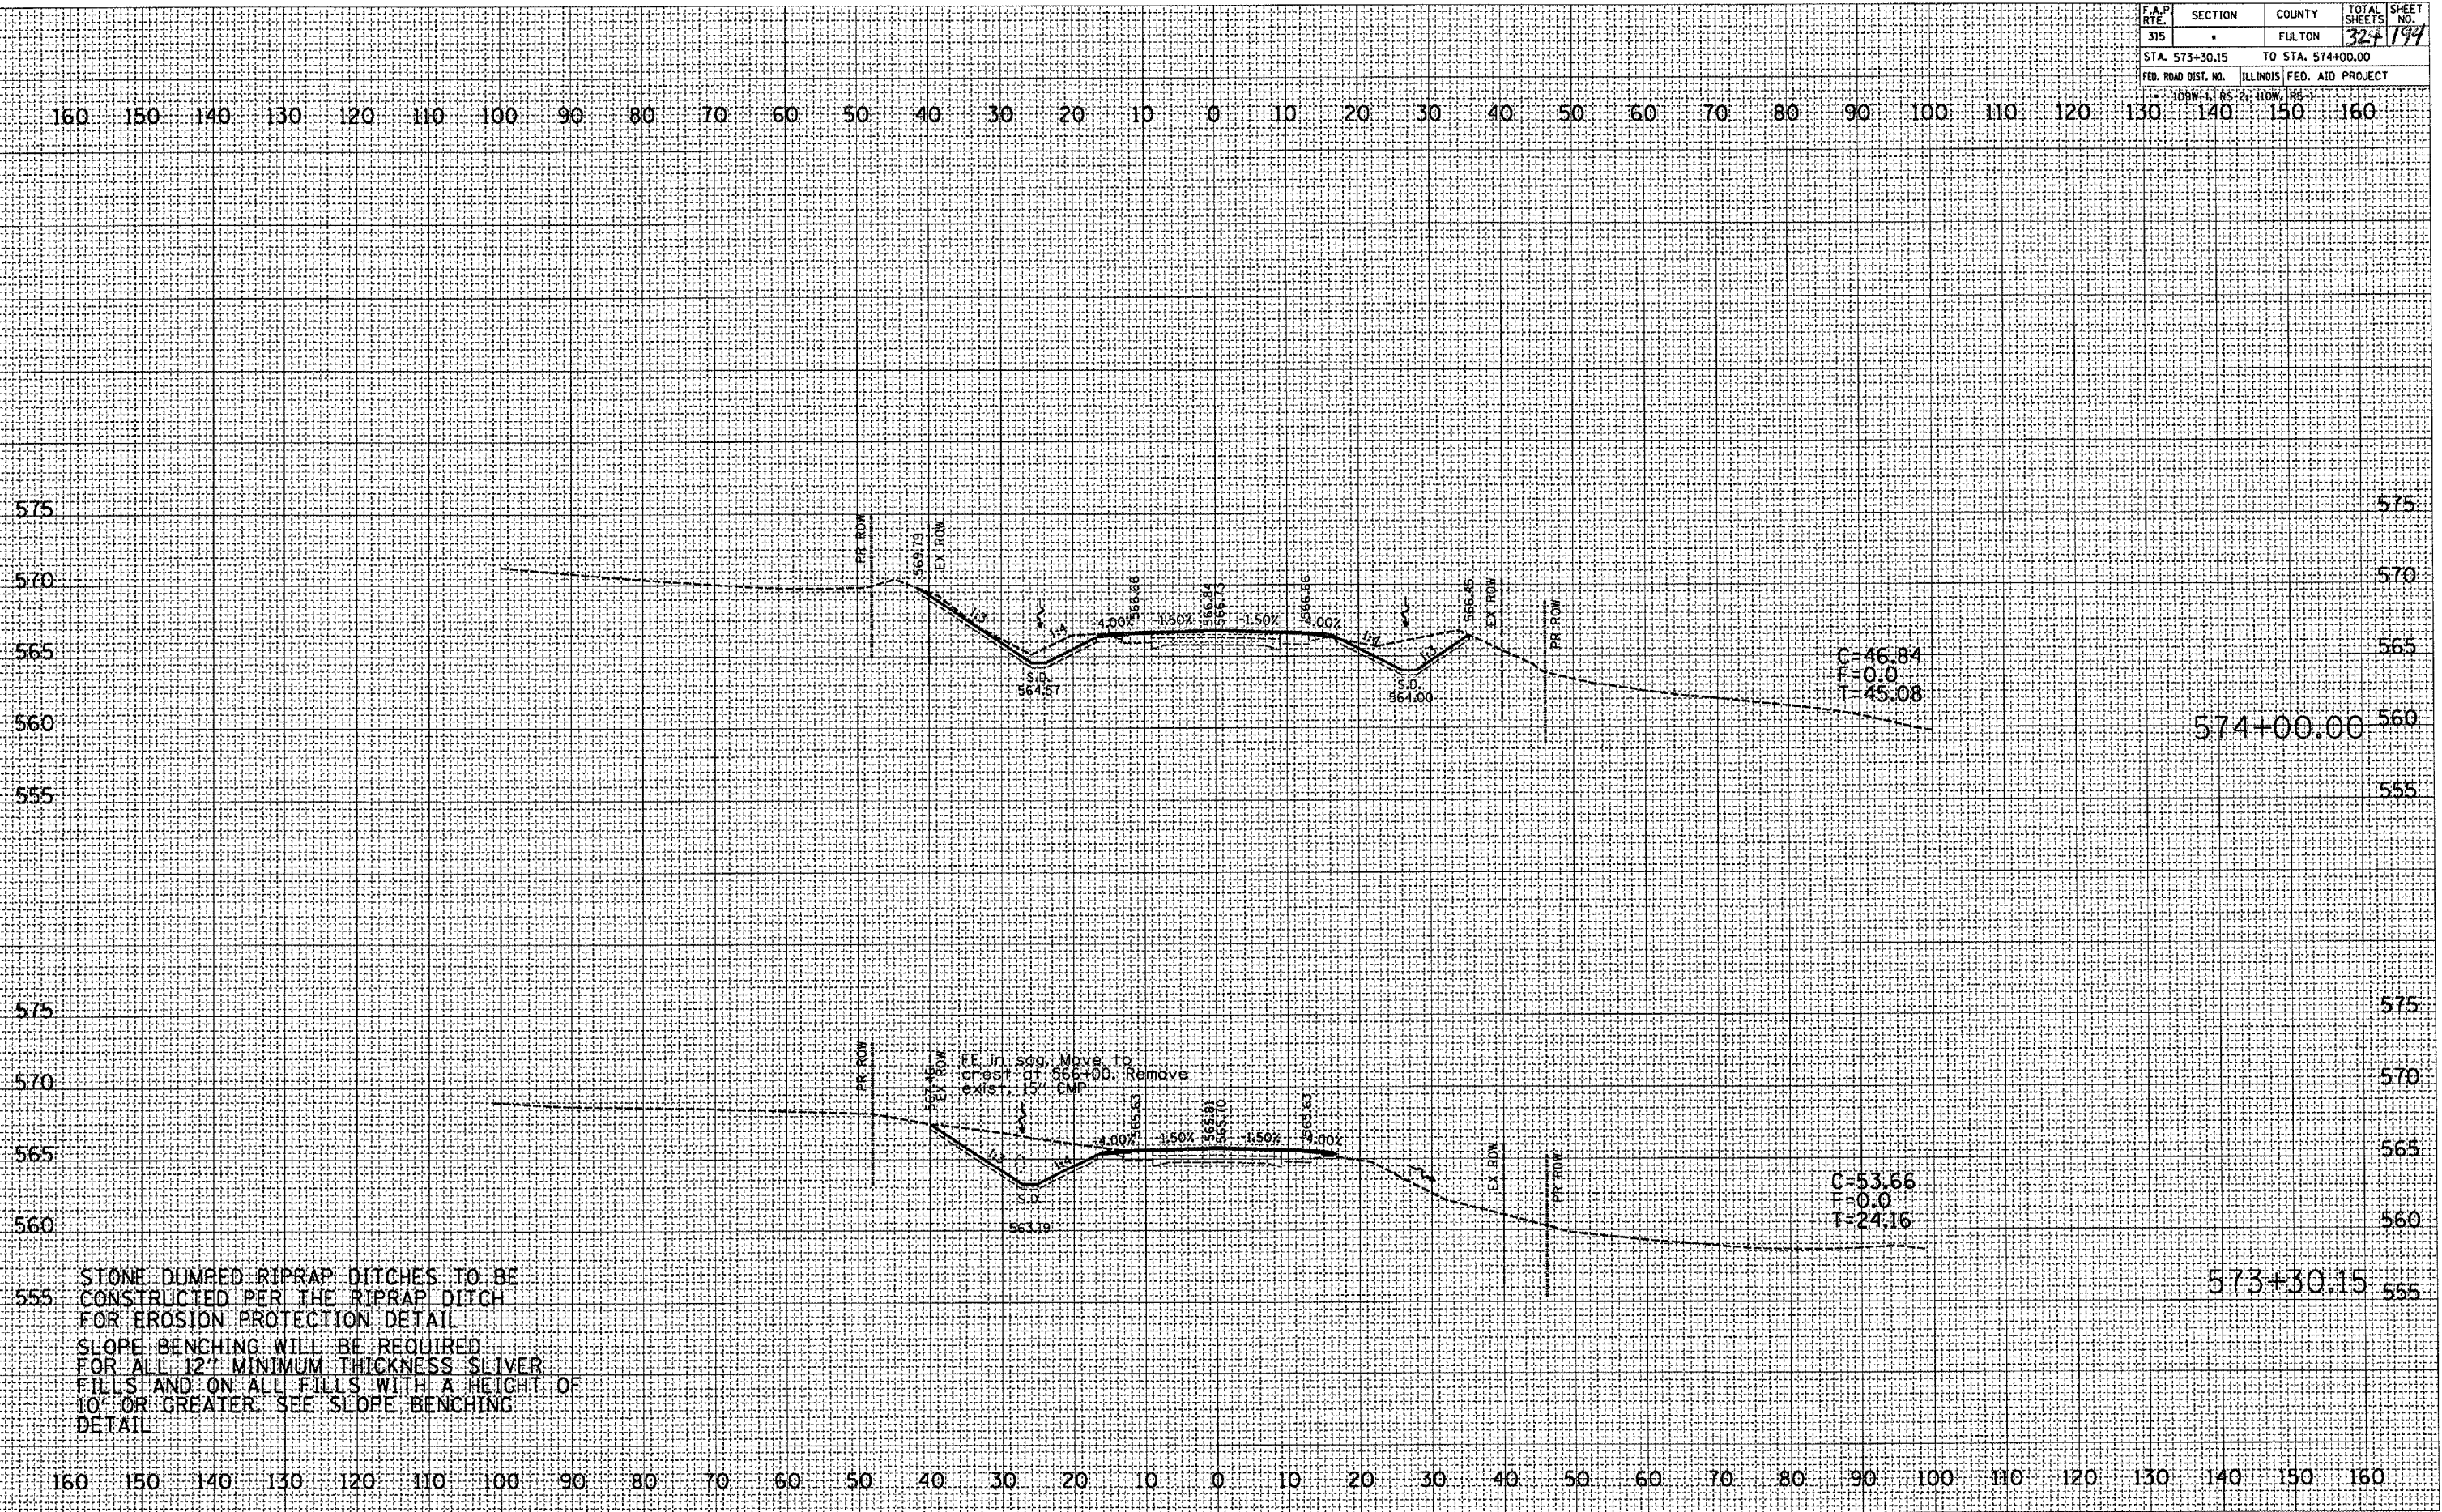

STONE DUMPED RIPRAP DITCHES TO BE CONSTRUCTED PER THE RIPRAP DITCH FOR EROSION PROTECTION DETAIL. SLOPE BENCHING WILL BE REQUIRED FOR ALL 12" MINIMUM THICKNESS SLIVER FILLS AND ON ALL FILLS WITH A HEIGHT OF 10' OR GREATER. SEE SLOPE BENCHING DETAIL.