


F.A.P. RTE.	SECTION	COUNTY	TOTAL SHEETS	SHEET NO.
315		FULTON	327	199
STA. 579+00.00		TO STA. 580+13.79		
FED. ROAD DIST. NO.		ILLINOIS FED. AID PROJECT		

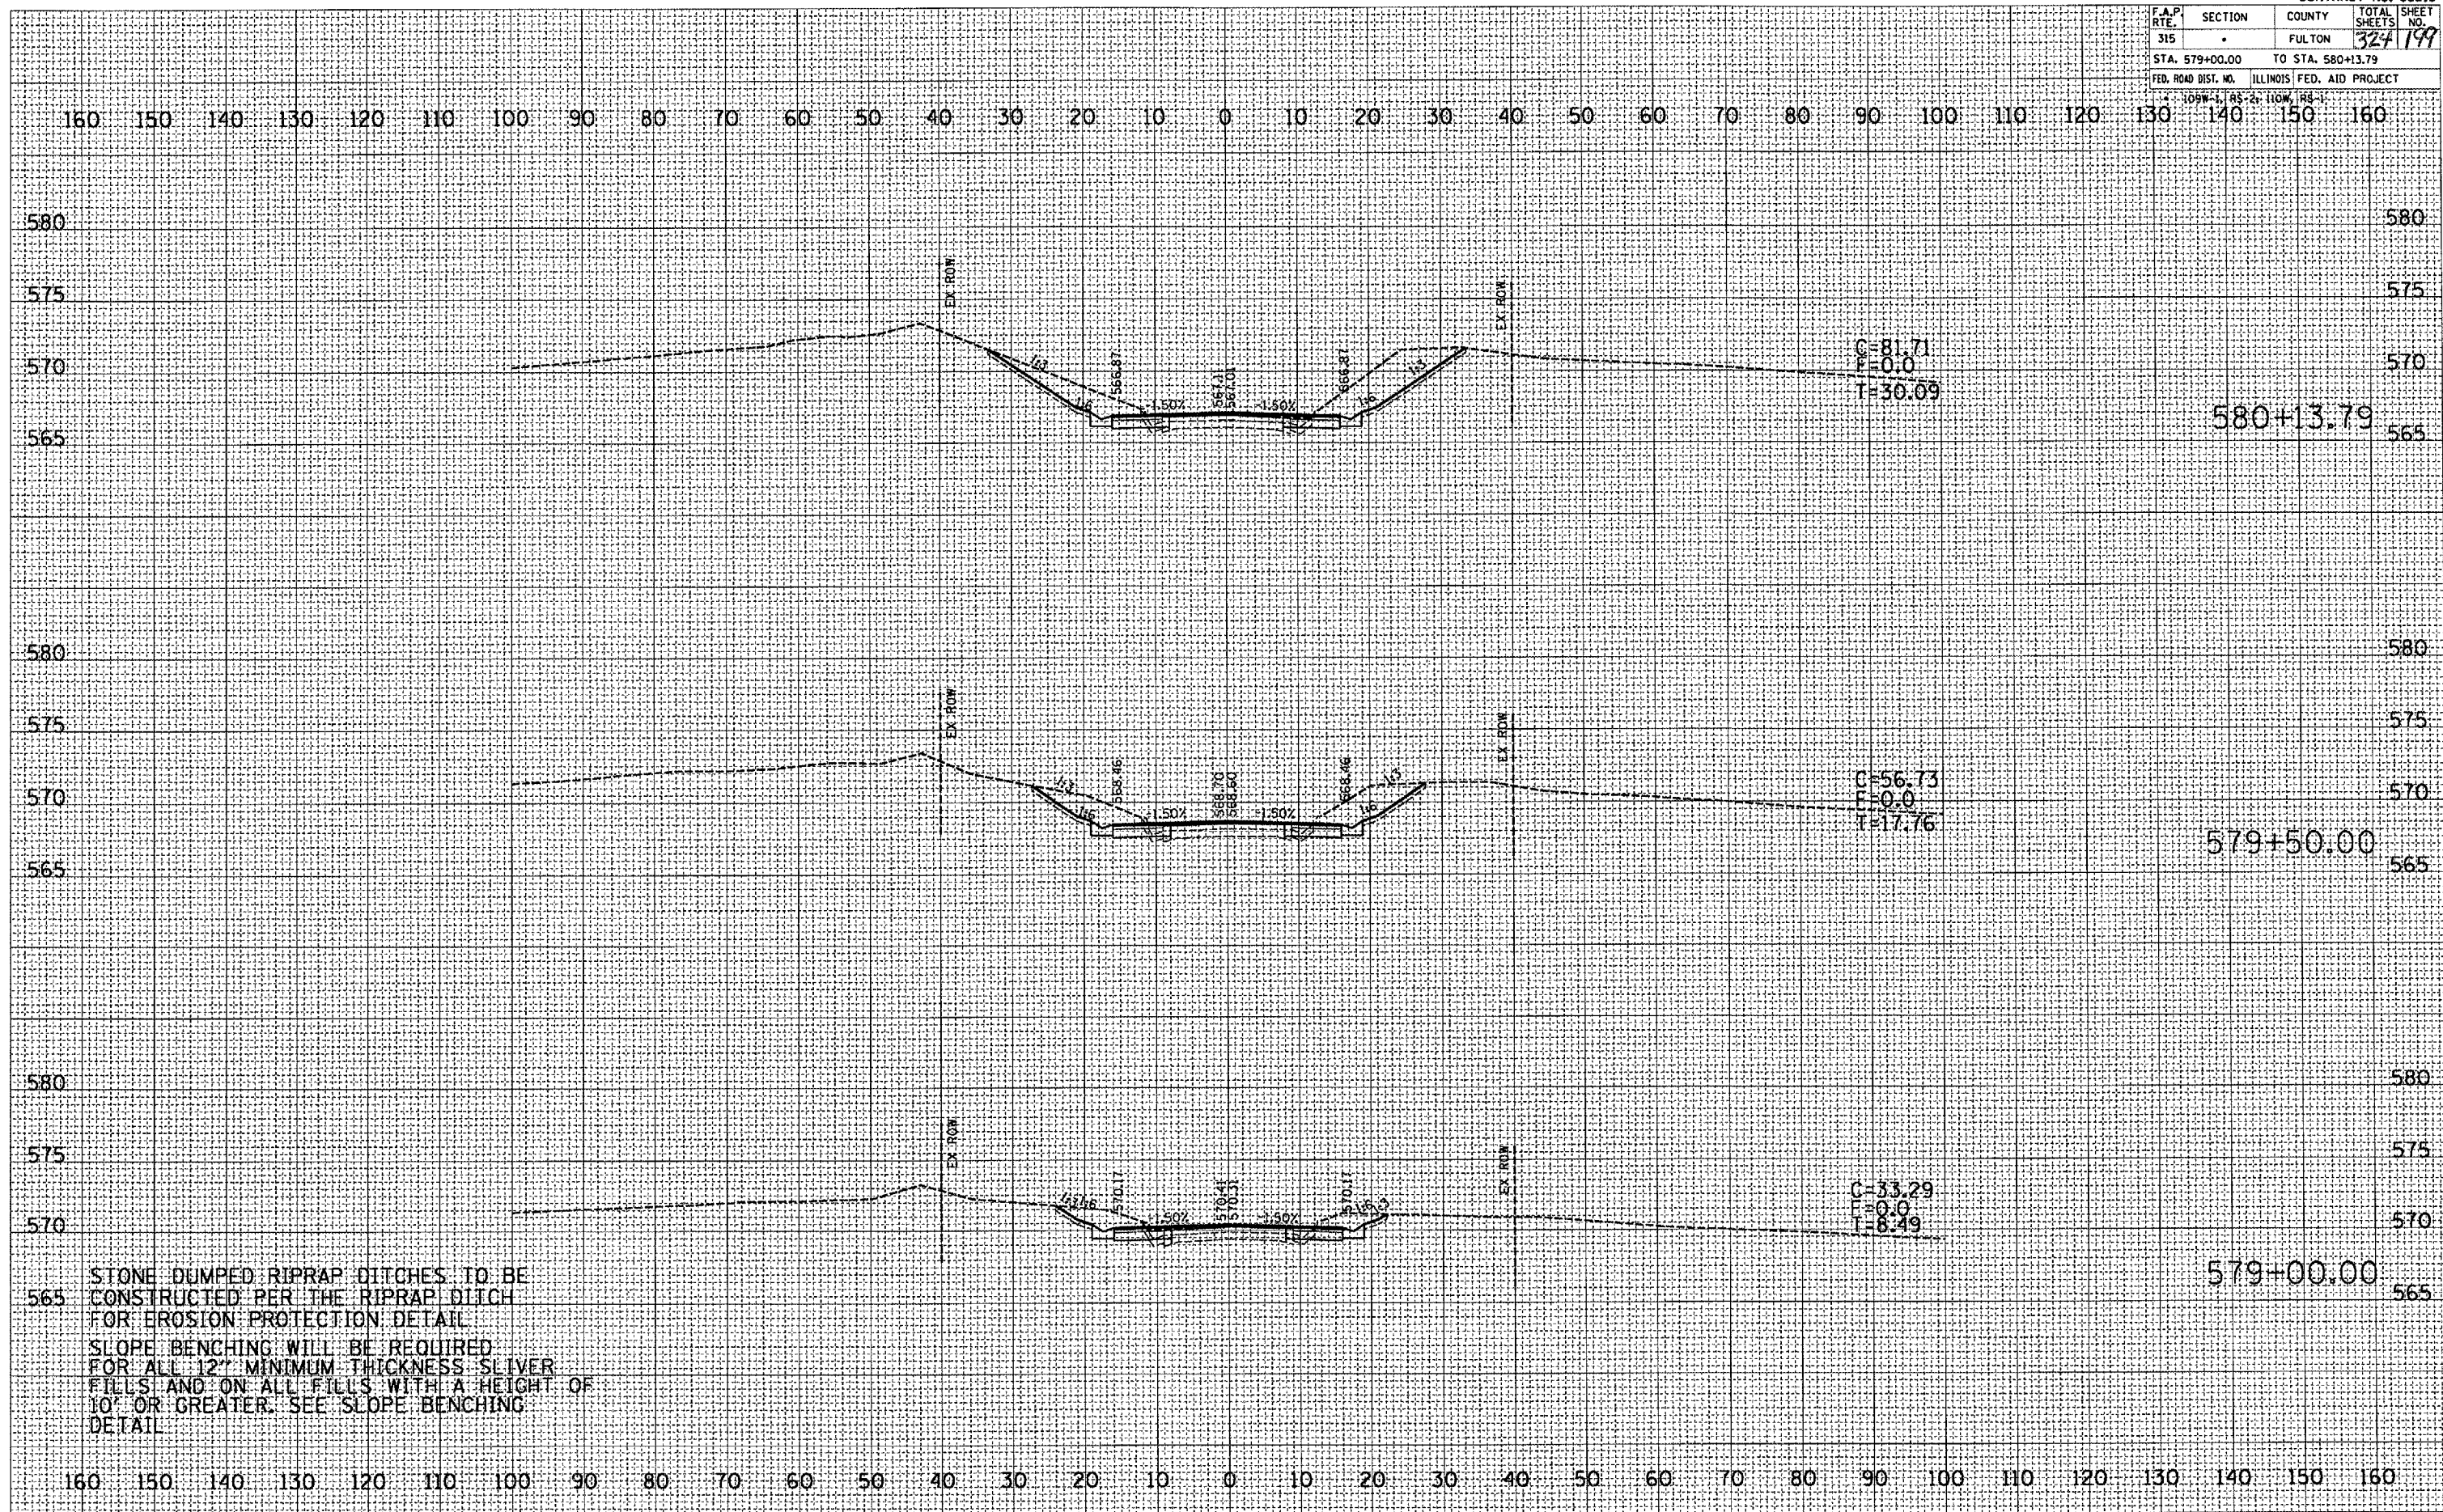

FINISHED	DATE
SURVEY	BY
NOTE BOOK	
AREAS CHECKED	

ORIGINAL	DATE
SURVEY	BY
NOTE BOOK	
AREAS CHECKED	

PLOT DATE: 9/25/2007  
 FILE NAME: c:\projects\1038sum\1038sum.dwg  
 PLOT SCALE: 1/8" = 1'-0"  
 USER: jmc

STONE DUMPED RIPRAP DITCHES TO BE CONSTRUCTED PER THE RIPRAP DITCH FOR EROSION PROTECTION. DETAIL SLOPE BENCHING WILL BE REQUIRED FOR ALL 12" MINIMUM THICKNESS SLIVER FILLS AND ON ALL FILLS WITH A HEIGHT OF 10' OR GREATER. SEE SLOPE BENCHING DETAIL.