


F.A.P. RTE.	SECTION	COUNTY	TOTAL SHEETS	SHEET NO.
315	.	FULTON	324	204
STA. 583+84.00		TO STA. 583+84.00		
FED. ROAD DIST. NO. ILLINOIS FED. AID PROJECT				

FINAL SURVEY	DATE
CONVERTED	BY
PLOTTED	
TEMPLATE	
AREAS	
AREAS	
DESIGNED	

ORIGINAL SURVEY	DATE
CONVERTED	BY
PLOTTED	
TEMPLATE	
AREAS	
AREAS	
DESIGNED	

PLOT DATE: 9/25/2007
 FILE NAME: c:\projects\un38m\un38m\un38m.dgn
 PLOT SCALE: 1/8" = 1'-0"
 USER NAME: m...@...

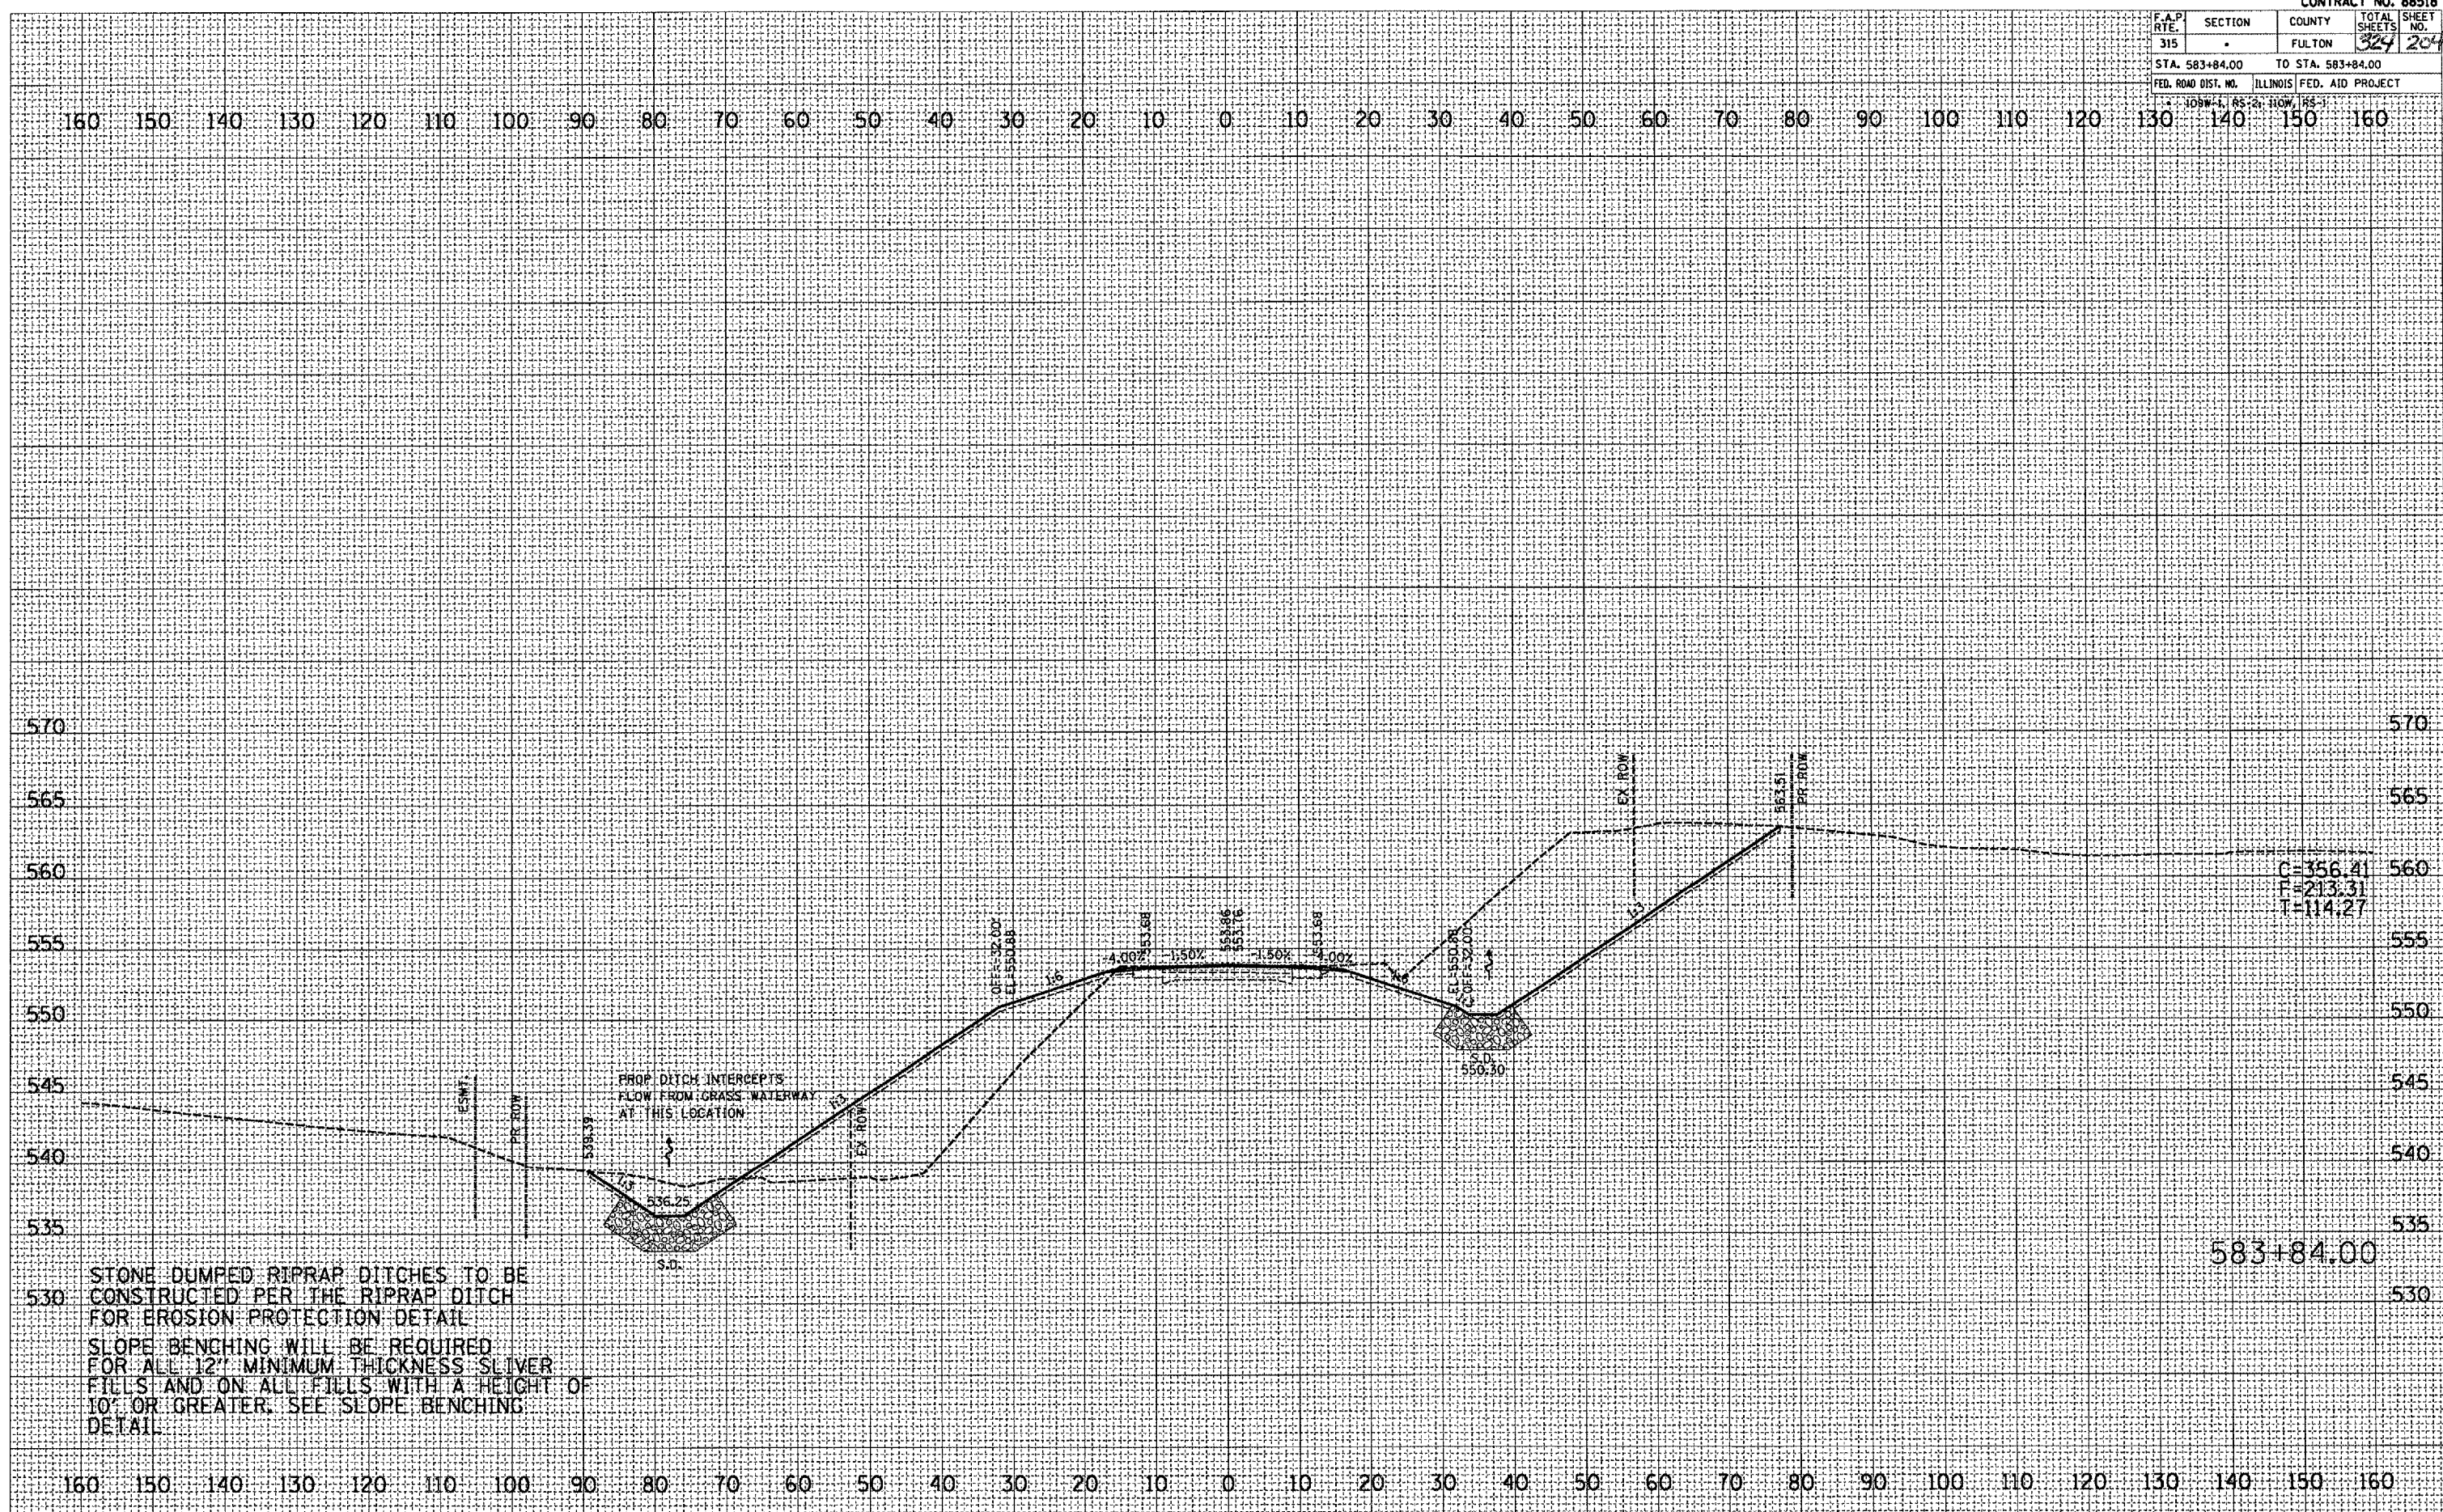

STONE DUMPED RIPRAP DITCHES TO BE CONSTRUCTED PER THE RIPRAP DITCH FOR EROSION PROTECTION DETAIL. SLOPE BENCHING WILL BE REQUIRED FOR ALL 12" MINIMUM THICKNESS SLIVER FILLS AND ON ALL FILLS WITH A HEIGHT OF 10" OR GREATER. SEE SLOPE BENCHING DETAIL.

C=356.41
 F=213.31
 T=114.27

583+84.00