


F.A.P. RTE.	SECTION	COUNTY	TOTAL SHEETS	SHEET NO.
315	.	FULTON	324	206
STA. 584+50.00		TO STA. 584+50.00		
FED. ROAD DIST. NO.		ILLINOIS FED. AID PROJECT		

FINAL SURVEY NO.	REVIEWED	DATE

ORIGINAL SURVEY NO.	REVIEWED	DATE

PLOT DATE: 9/25/2007
 FILE NAME: c:\projects\138\run\138run\138run.dwg
 USER: NAME: 138run

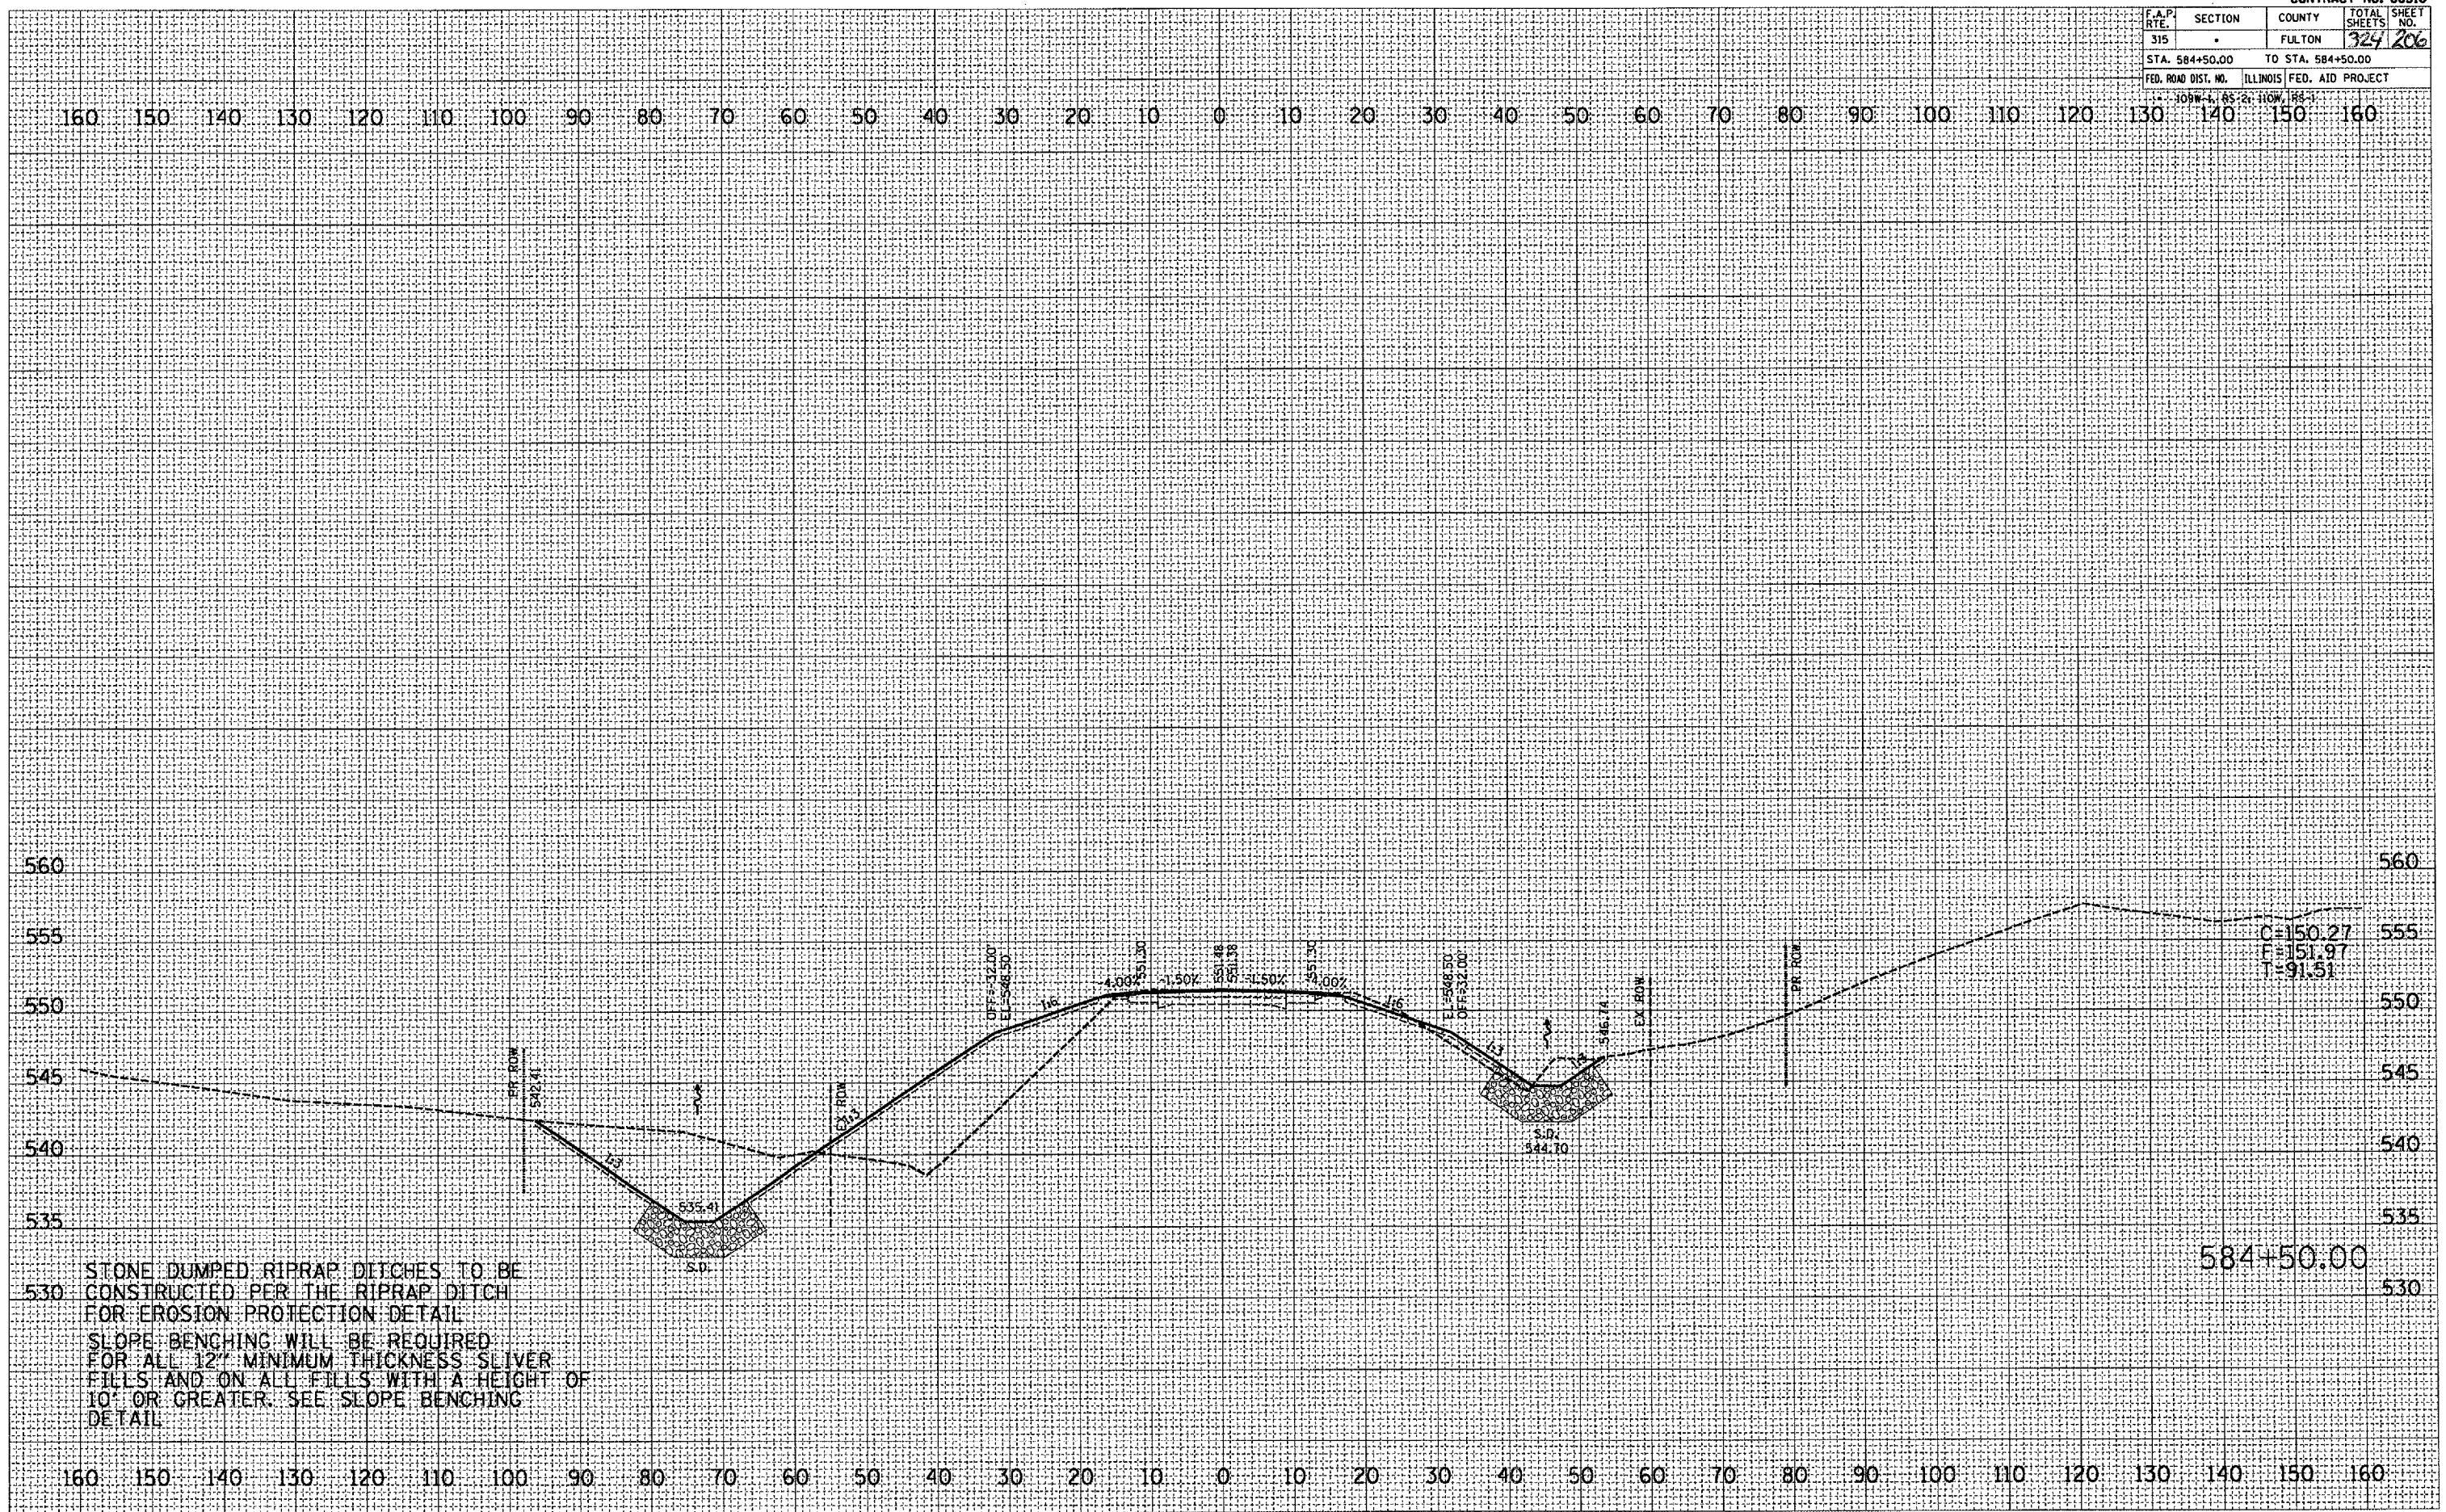

STONE DUMPED RIPRAP DITCHES TO BE CONSTRUCTED PER THE RIPRAP DITCH FOR EROSION PROTECTION DETAIL. SLOPE BENCHING WILL BE REQUIRED FOR ALL 12" MINIMUM THICKNESS SLIVER FILLS AND ON ALL FILLS WITH A HEIGHT OF 10' OR GREATER. SEE SLOPE BENCHING DETAIL.

584+50.00