


F.A.P. DATE	SECTION	COUNTY	TOTAL SHEETS	SHEET NO.
315	-	FULTON	324	208
STA. 585+00.00		TO STA. 585+00.00		
FED. ROAD DIST. NO.		ILLINOIS FED. AID PROJECT		
109W-1, 65-2, 110W, 155-1				

FINAL SURVEY	DATE
NO. _____	BY _____
REVIEWED	DATE
PLOTTED	BY _____
TEMPLATE	NO. _____
AREAS CHECKED	
AREAS CHECKED	

ORIGINAL SURVEY	DATE
NO. _____	BY _____
REVIEWED	DATE
PLOTTED	BY _____
TEMPLATE	NO. _____
AREAS CHECKED	
AREAS CHECKED	

PLOT DATE : 9/25/2007  
 FILE NAME : c:\projects\109w-1\109w-1\109w-1.dwg  
 USER : mather-02

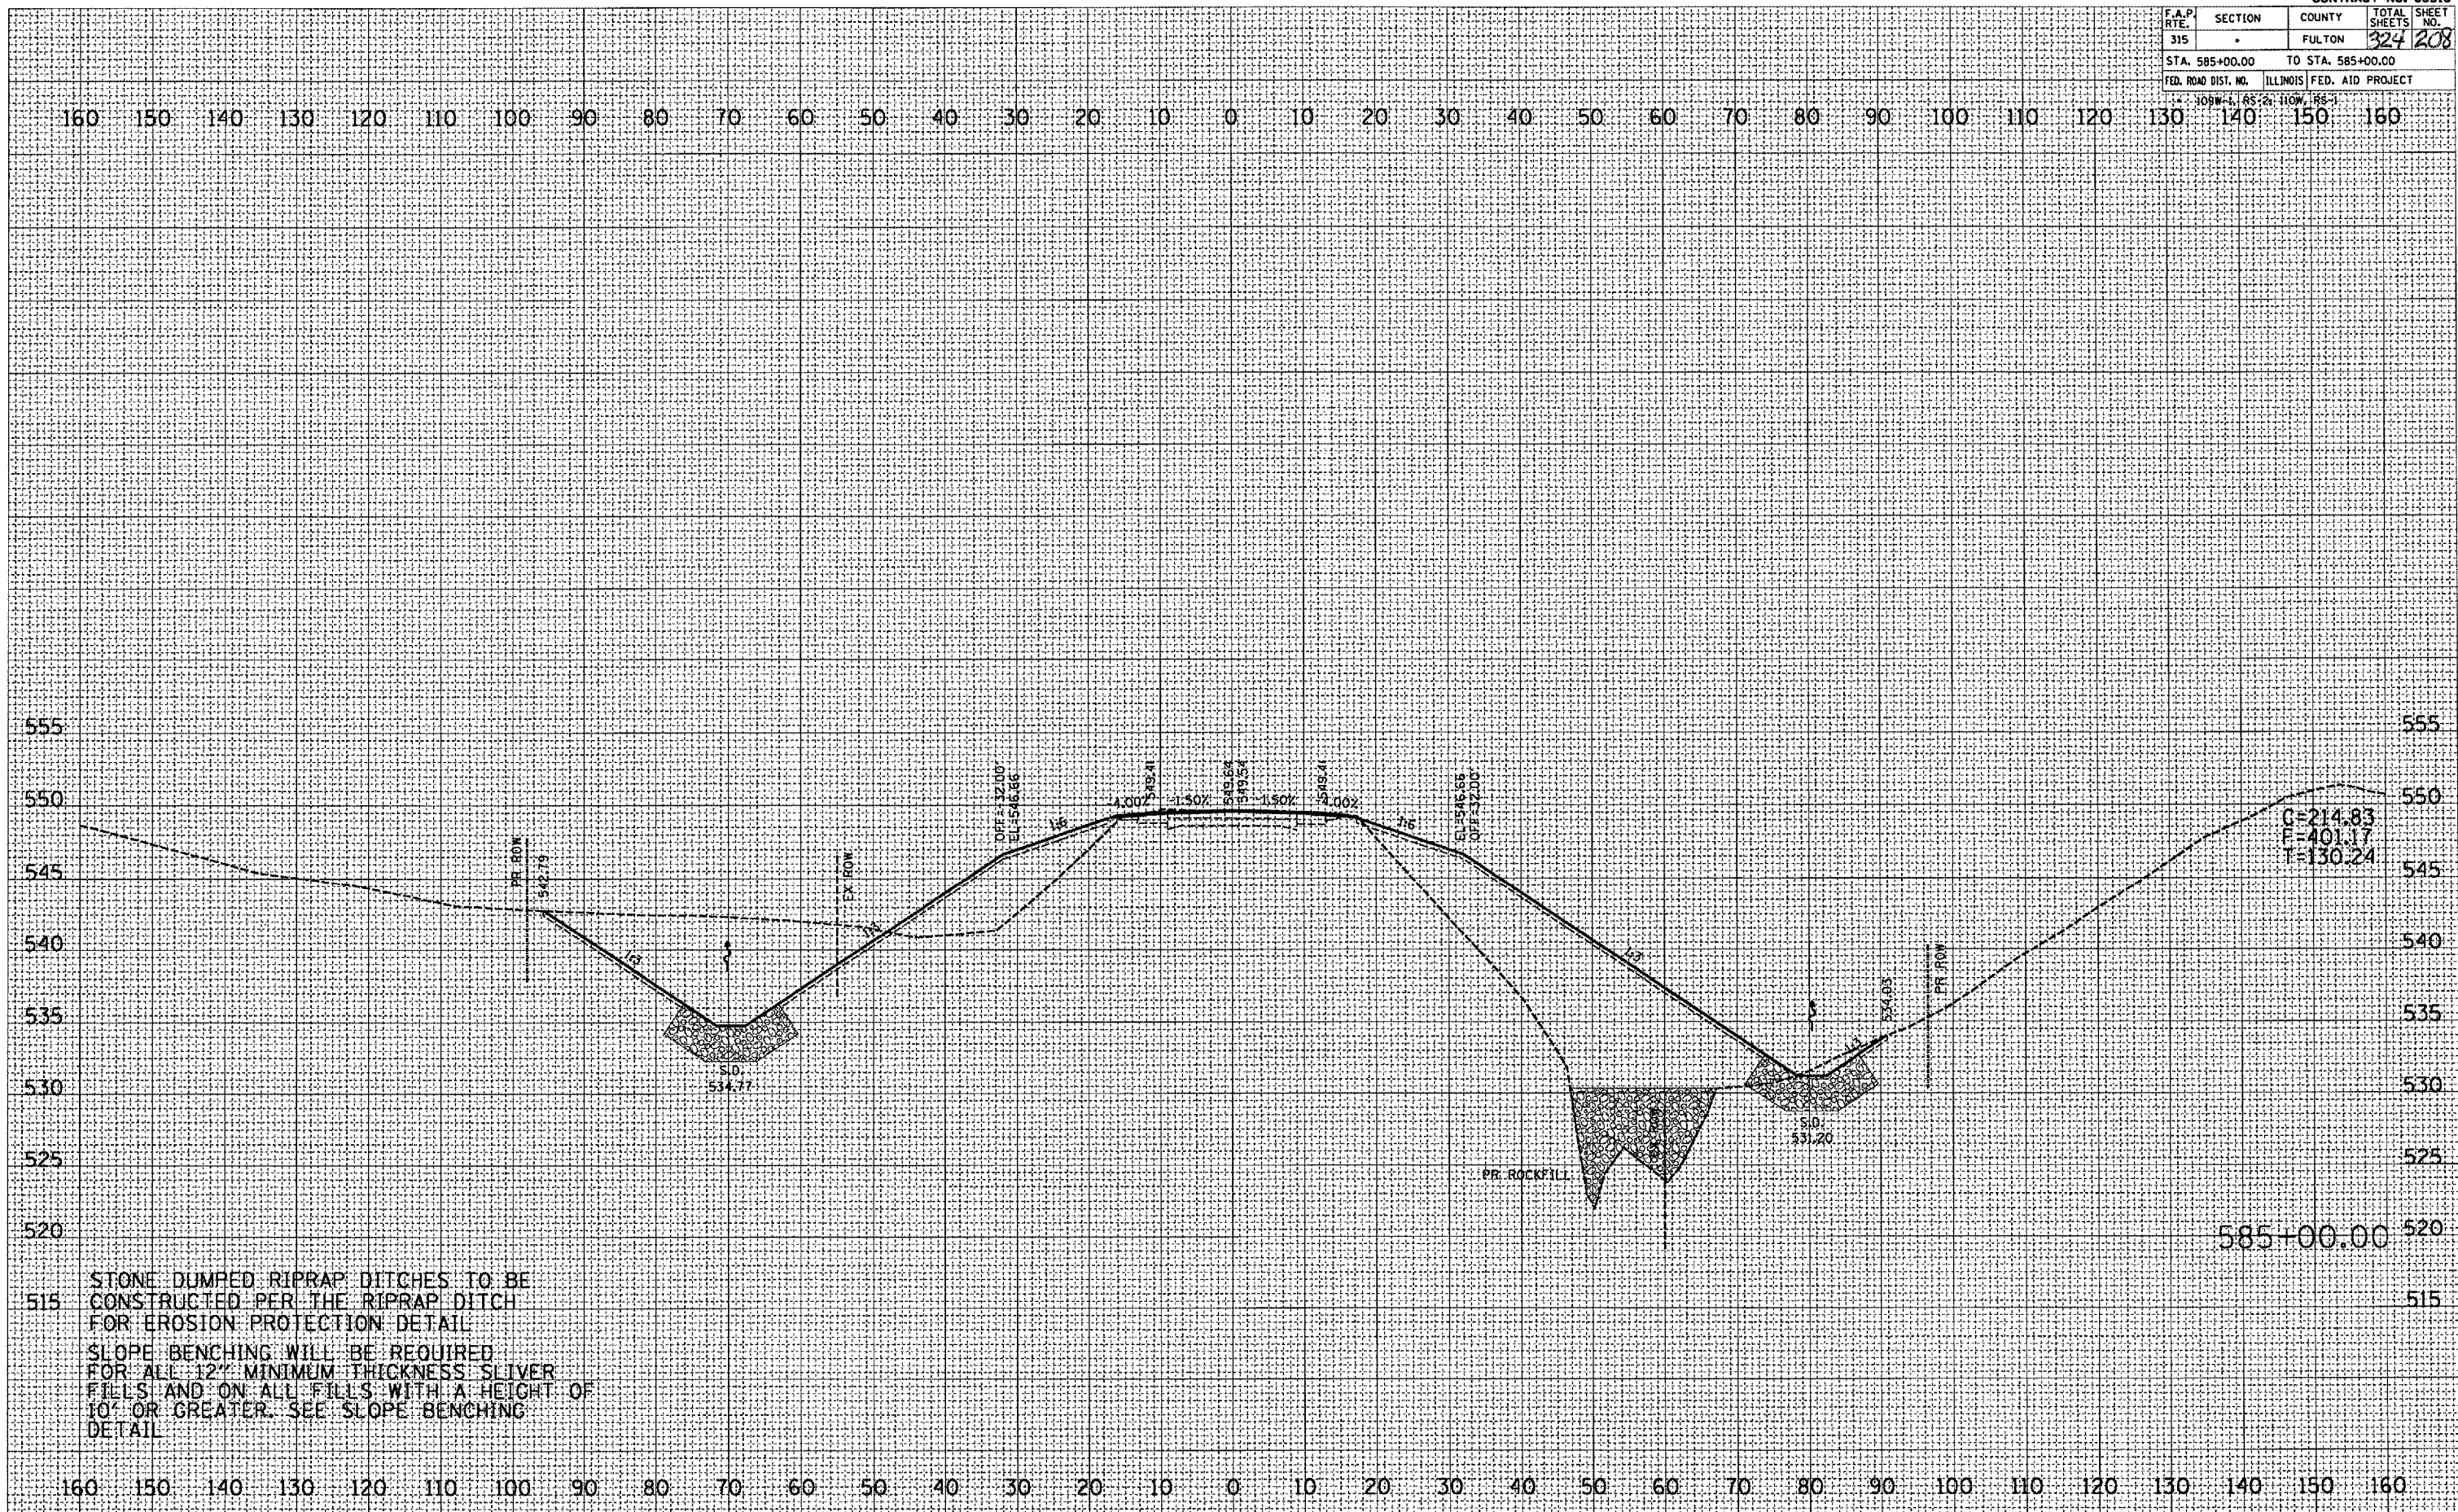

STONE DUMPED RIPRAP DITCHES TO BE CONSTRUCTED PER THE RIPRAP DITCH FOR EROSION PROTECTION DETAIL  
 SLOPE BENCHING WILL BE REQUIRED FOR ALL 12" MINIMUM THICKNESS SLIVER FILLS AND ON ALL FILLS WITH A HEIGHT OF 10' OR GREATER. SEE SLOPE BENCHING DETAIL