


F.A.P. RTE.	SECTION	COUNTY	TOTAL SHEETS NO.
315	-	FULTON	324/207
STA. 585+25.00		TO STA. 585+25.00	
FED. ROAD DIST. NO. ILLINOIS FED. AID PROJECT			

109W-1, RS-2, 110W, RS-1

DATE	
BY	
DESIGNED	
PLOTTED	
TEMPLATE	
AREAS	
AREAS CHECKED	
NO.	

DATE	
BY	
DESIGNED	
PLOTTED	
TEMPLATE	
AREAS	
AREAS CHECKED	
NO.	

PLOT DATE: 9/20/2007
 FILE NAME: c:\pws\pwsa\ut18num\ut18sh.dwg
 USER: m...
 USER: m...

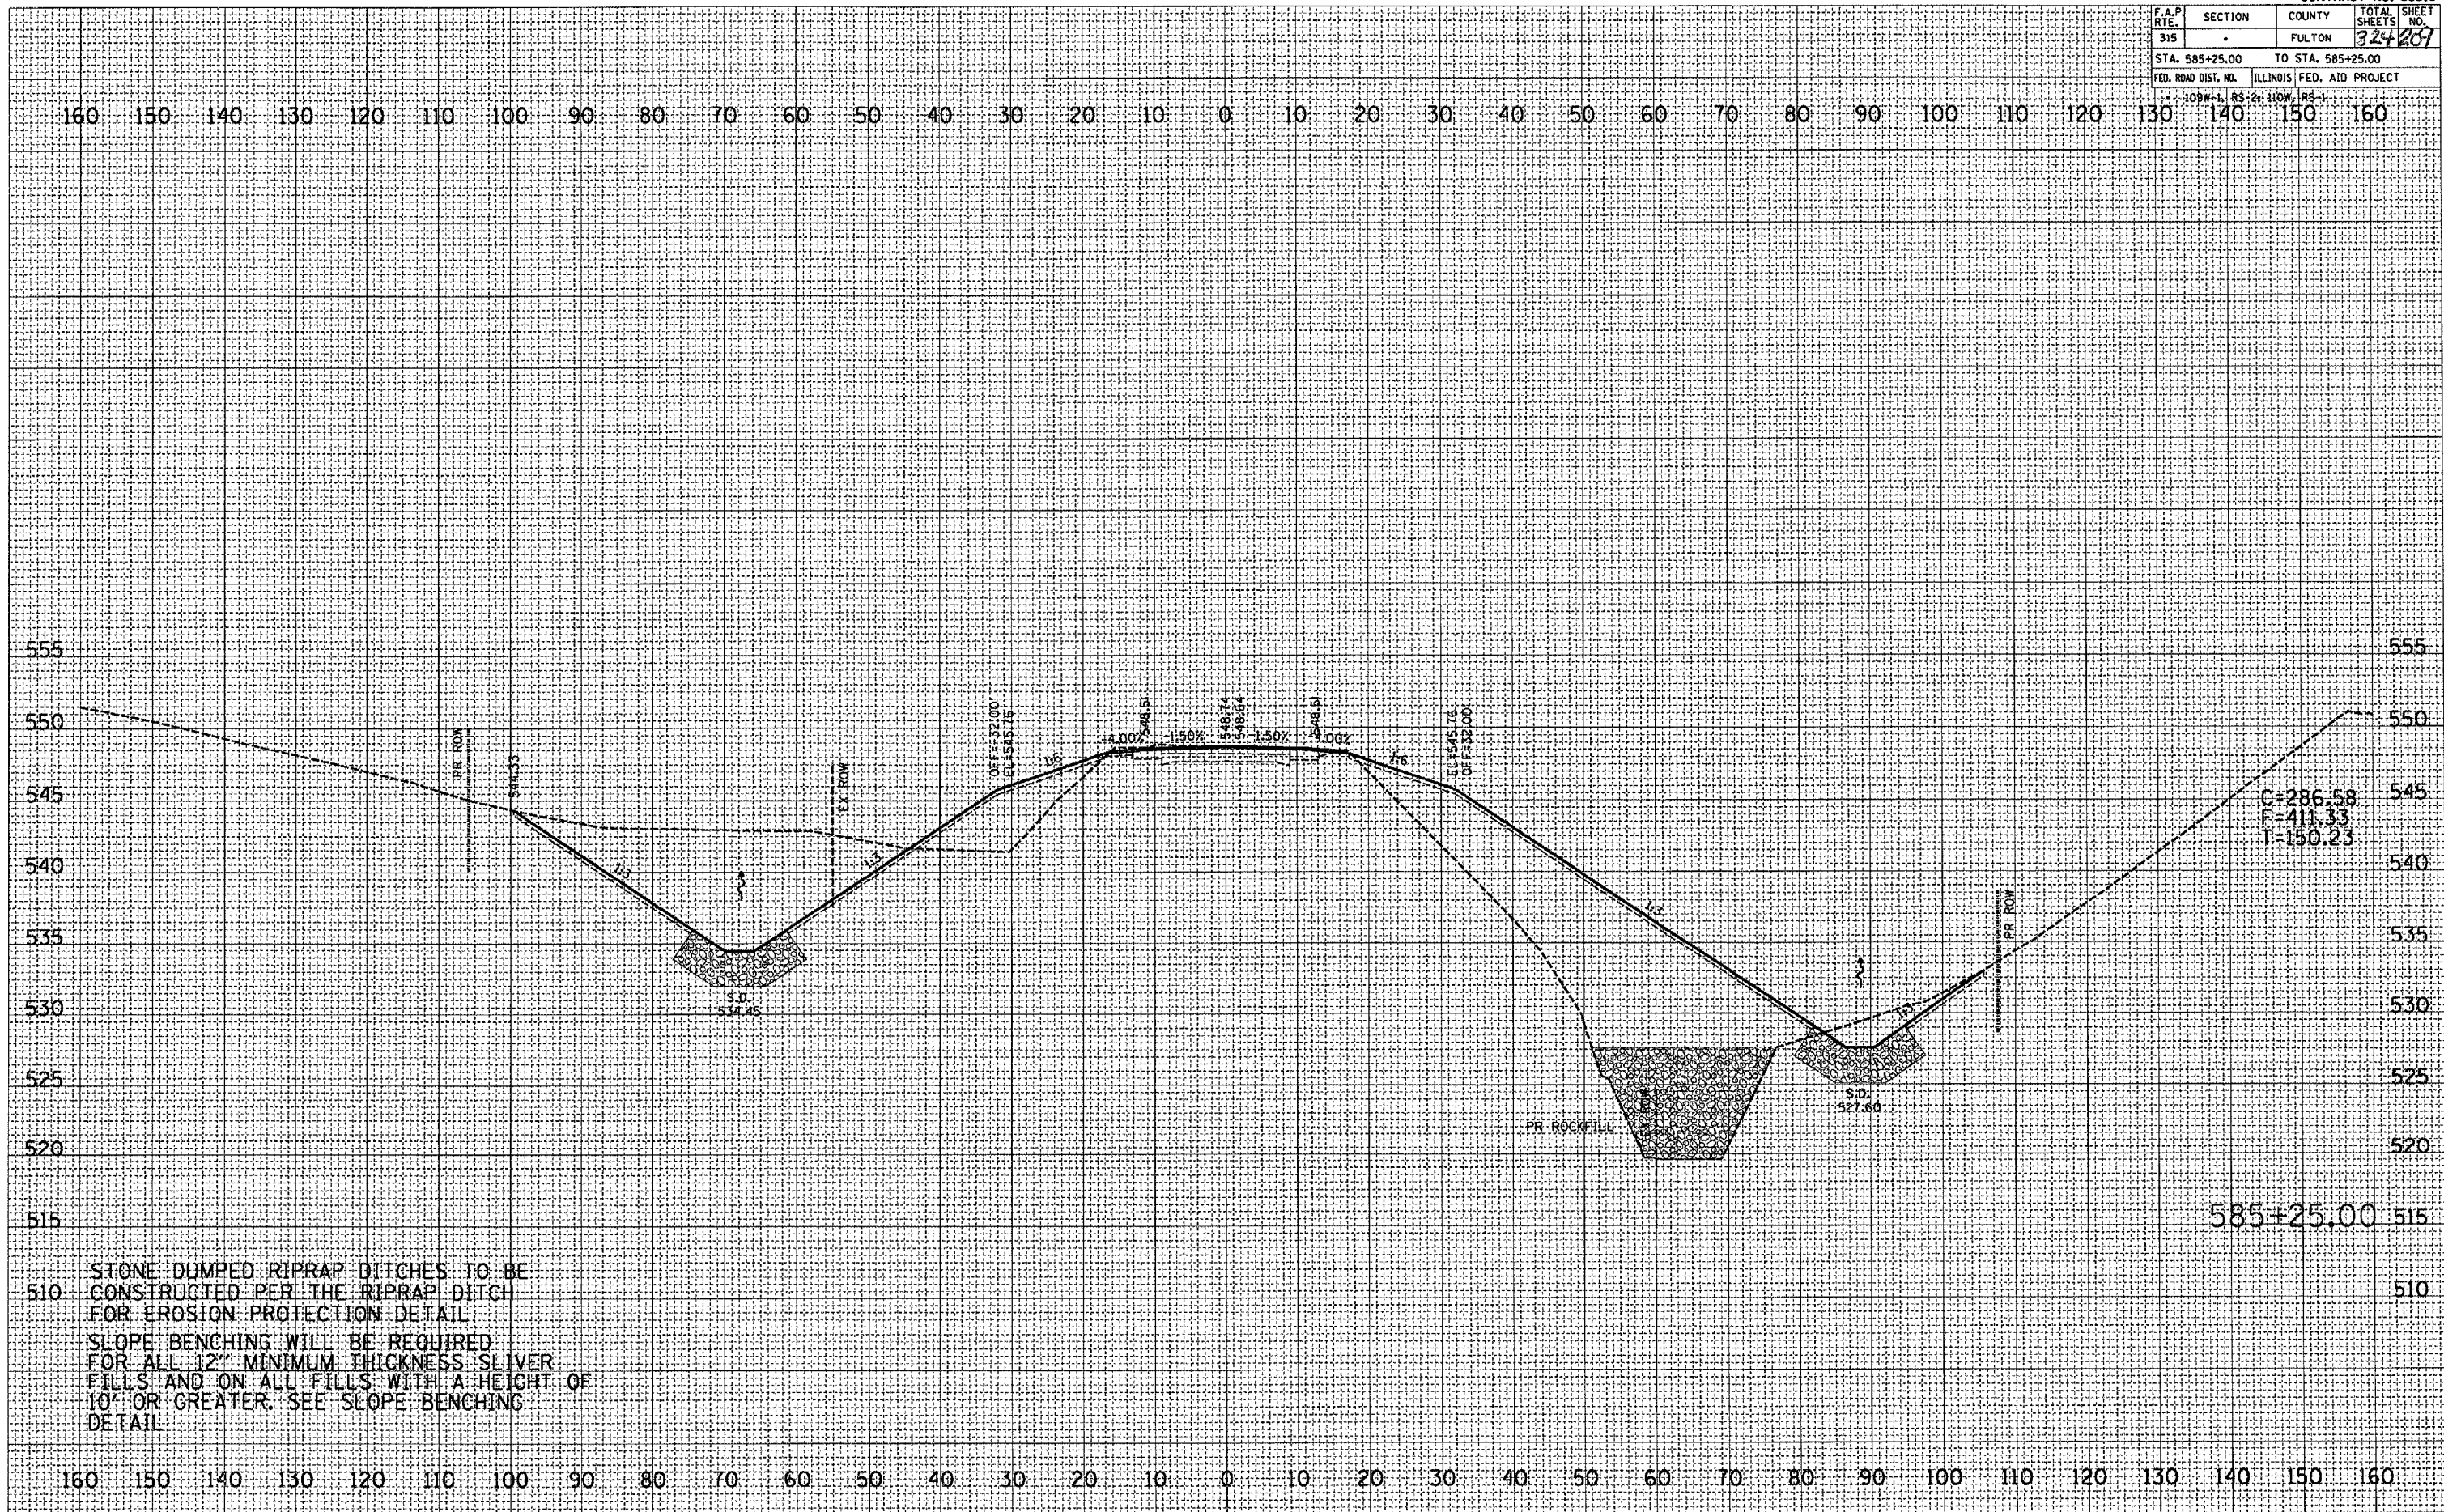

STONE DUMPED RIPRAP DITCHES TO BE CONSTRUCTED PER THE RIPRAP DITCH FOR EROSION PROTECTION DETAIL
 SLOPE BENCHING WILL BE REQUIRED FOR ALL 12" MINIMUM THICKNESS SLIVER FILLS AND ON ALL FILLS WITH A HEIGHT OF 10' OR GREATER. SEE SLOPE BENCHING DETAIL