


F.A.P. RTE.	SECTION	COUNTY	TOTAL SHEETS	SHEET NO.
315		FULTON	324	211
STA. 586+00.00		TO STA. 586+00.00		
FED. ROAD DIST. NO. ILLINOIS FED. AID PROJECT				

DATE	BY

DATE	BY

PLOT DATE: 9/25/2007
 FILE NAME: c:\p\proj\sta\586\plan\384\plan.dwg
 PLOT SCALE: 2.6372" / 1"
 USER NAME: msharkey

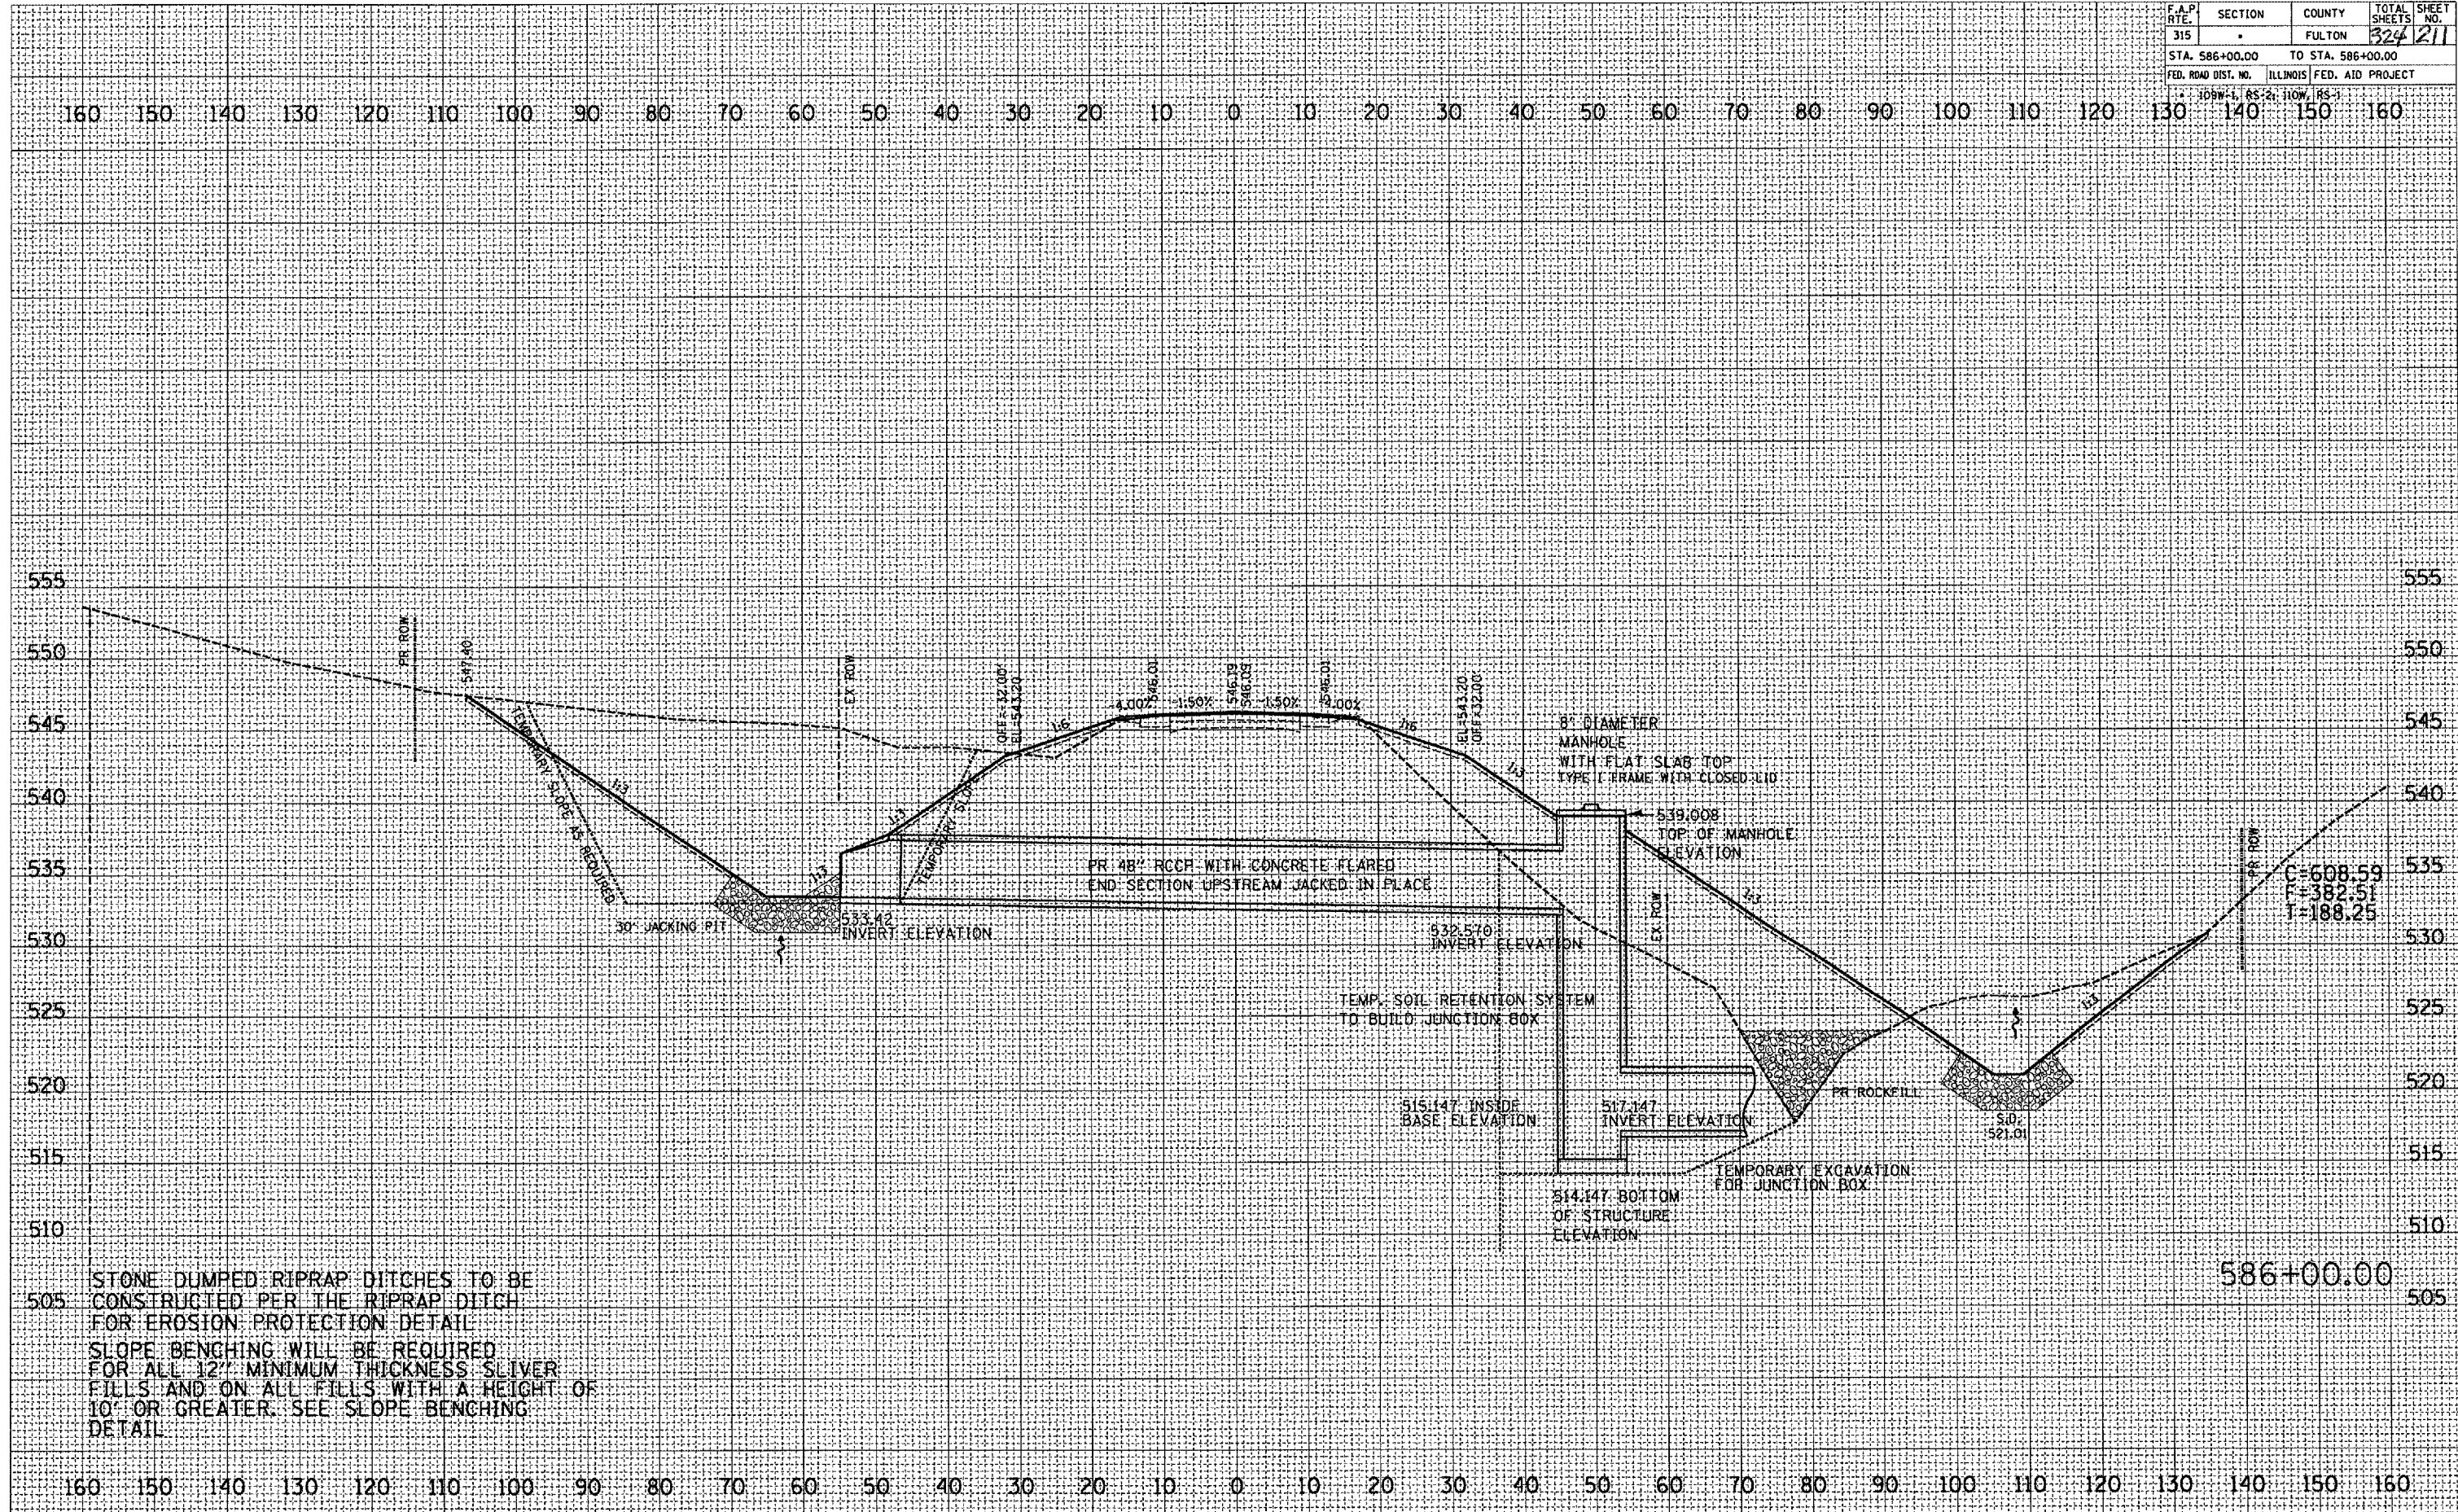

C=608.59
 F=382.51
 T=188.25

586+00.00