


F.A.P. SITE	SECTION	COUNTY	TOTAL SHEETS	SHEET NO.
315		FULTON	324	215
STA. 588+00.00		TO STA. 588+50.00		
FED. ROAD DIST. NO. ILLINOIS FED. AID PROJECT				

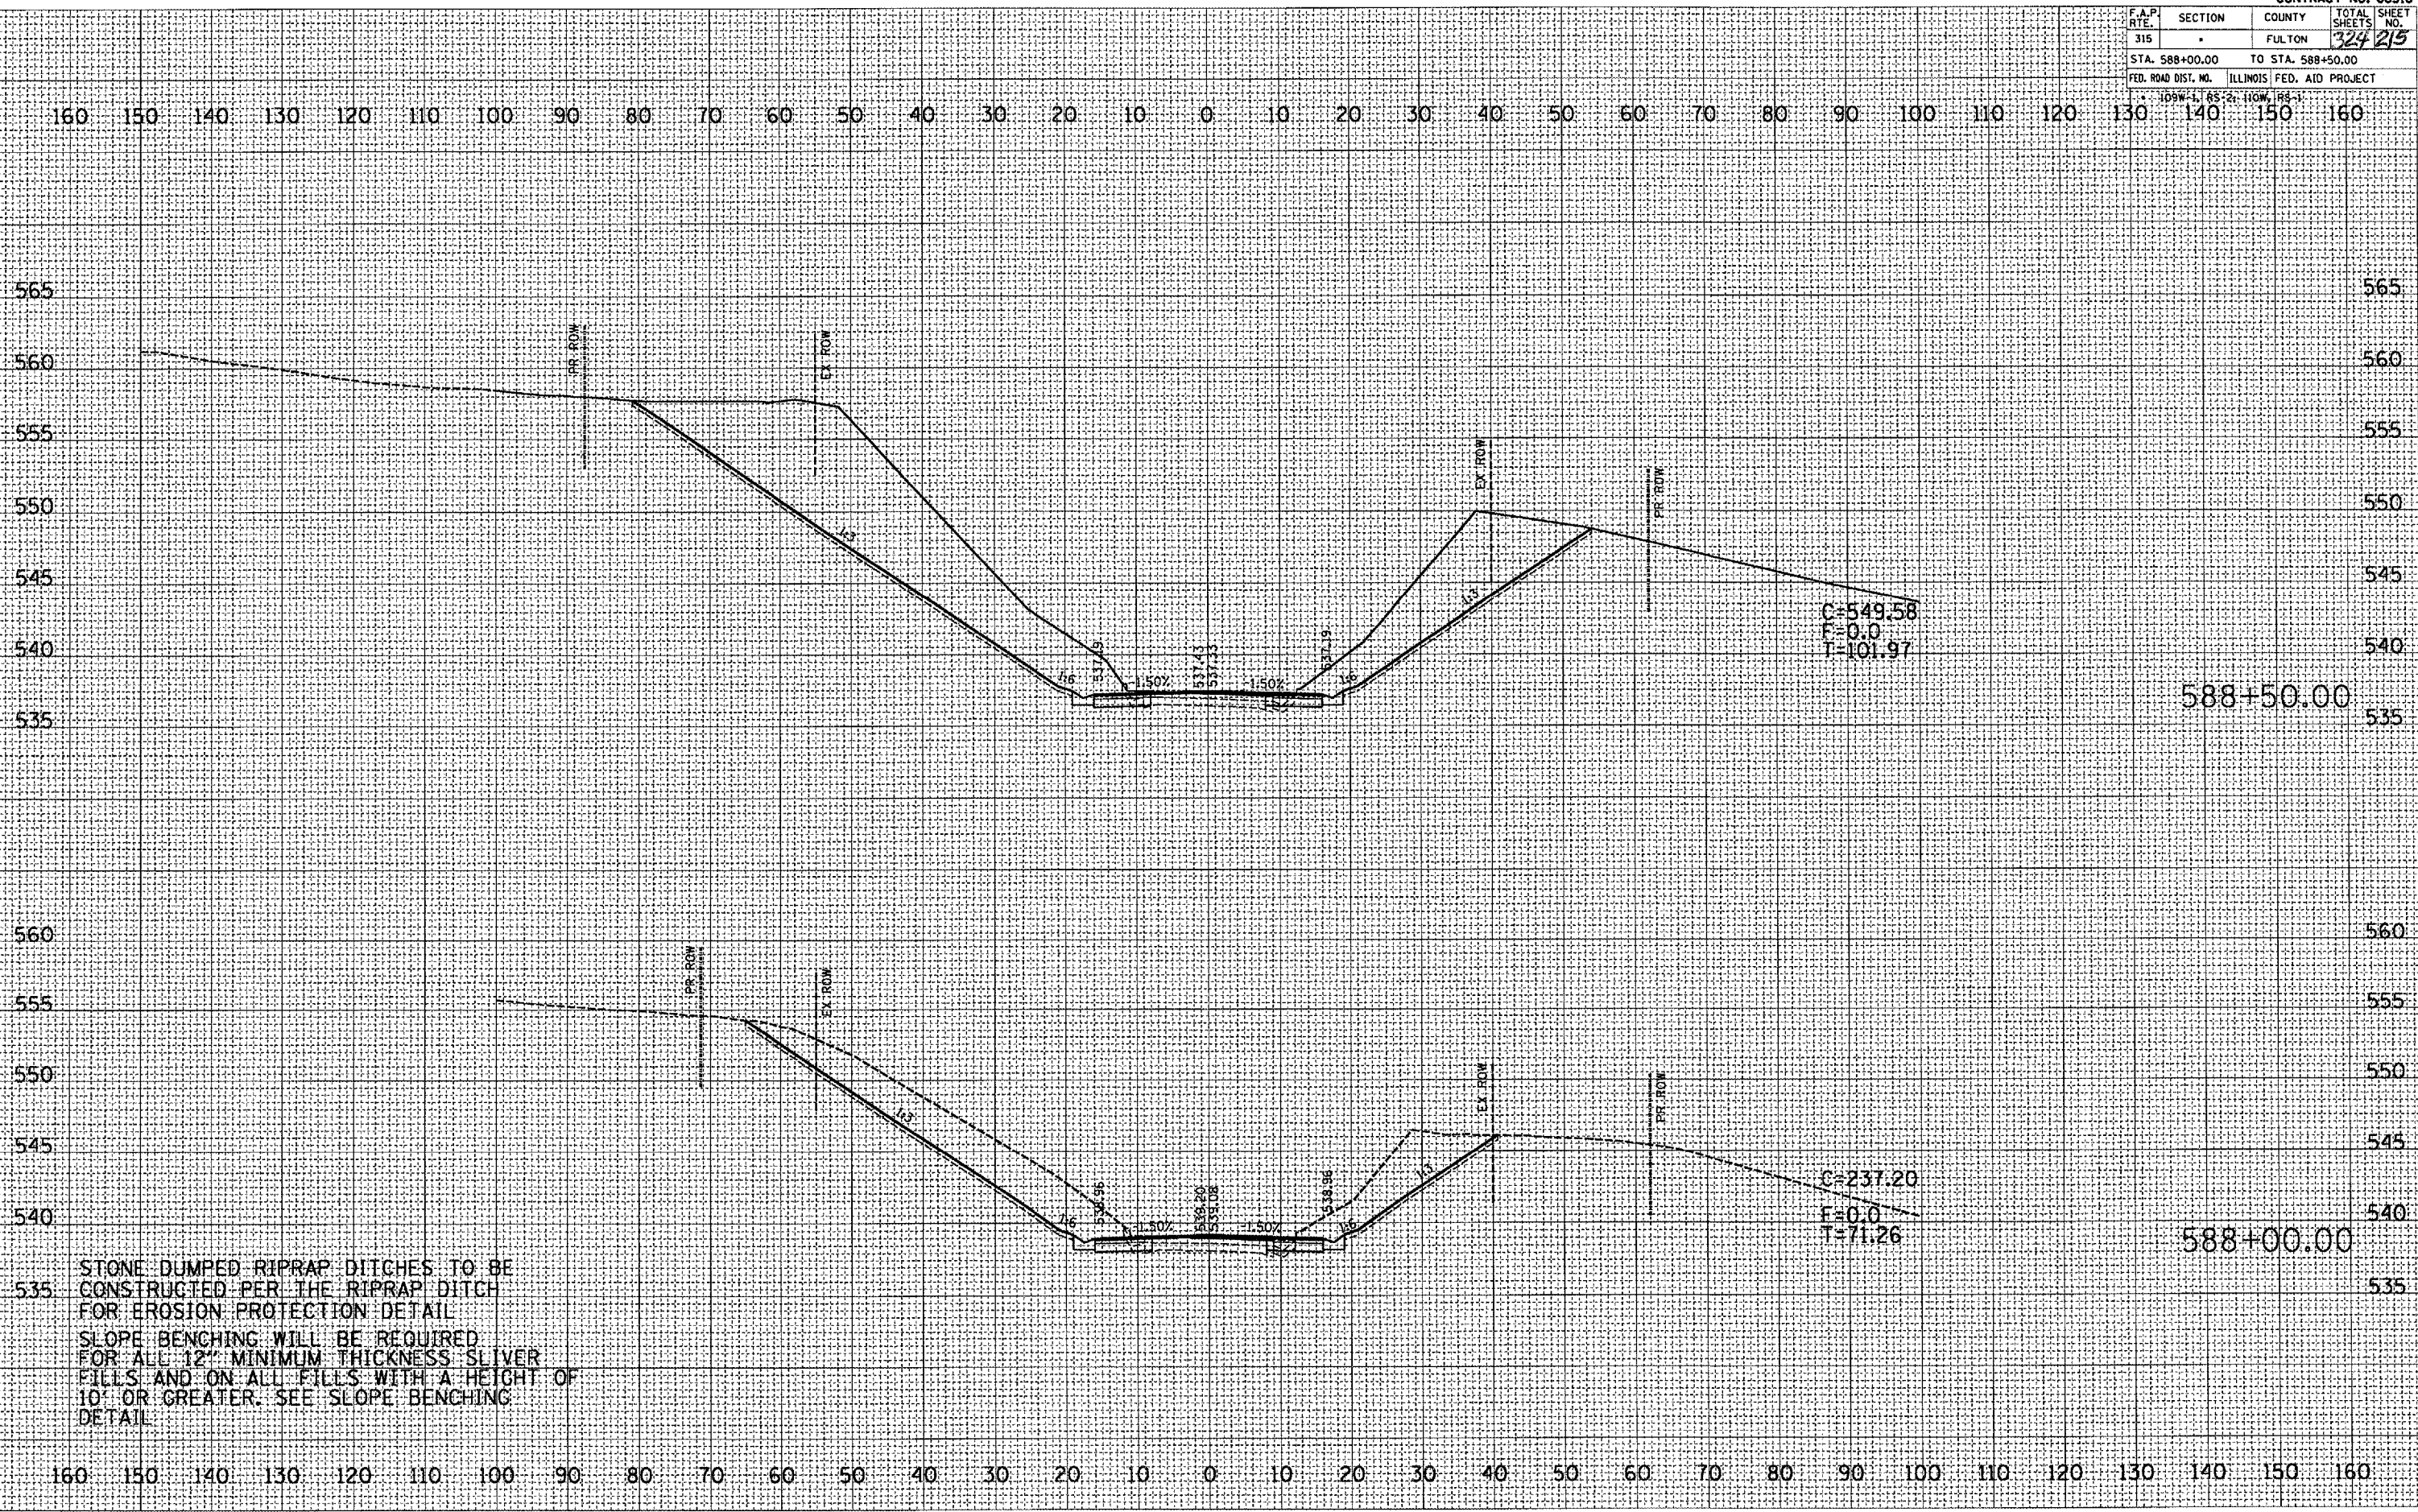

STONE DUMPED RIPRAP DITCHES TO BE CONSTRUCTED PER THE RIPRAP DITCH FOR EROSION PROTECTION DETAIL  
 SLOPE BENCHING WILL BE REQUIRED FOR ALL 12" MINIMUM THICKNESS SLIVER FILLS AND ON ALL FILLS WITH A HEIGHT OF 10' OR GREATER. SEE SLOPE BENCHING DETAIL

FINAL SURVEY	DATE
BY	
REVISIONS	
PLOTTED	
TEMPLATE	
AREAS CHECKED	
NO.	

ORIGINAL SURVEY	DATE
BY	
REVISIONS	
PLOTTED	
TEMPLATE	
AREAS CHECKED	
NO.	

PLOT DATE = 4/25/2007  
 FILE NAME = c:\work\pca\138\138.dwg  
 PLOT SCALE = 2:1  
 USER NAME = mchugh