


F.A.P. RTE.	SECTION	COUNTY	TOTAL SHEETS	SHEET NO.
315	-	FULTON	324	221
STA. 593+50.00		TO STA. 593+50.00		
FED. ROAD DIST. NO.		ILLINOIS FED. AID PROJECT		

109W-1, RS-2; 110W, RS-1

FINAL	DATE
SURVEY	BY
NOTE BOOK	
NO.	
REVISED	
PLOTTED	
TEMPLATE	
AREAS	
CHECKED	

ORIGINAL	DATE
SURVEY	BY
NOTE BOOK	
NO.	
REVISED	
PLOTTED	
TEMPLATE	
AREAS	
CHECKED	

PLOT DATE 9/25/2007  
FILE NAME c:\progra\soft\auto13\bin\va13ah.dwg  
PLOT SCALE 1/8" = 1' / IN  
USER NAME msaunders

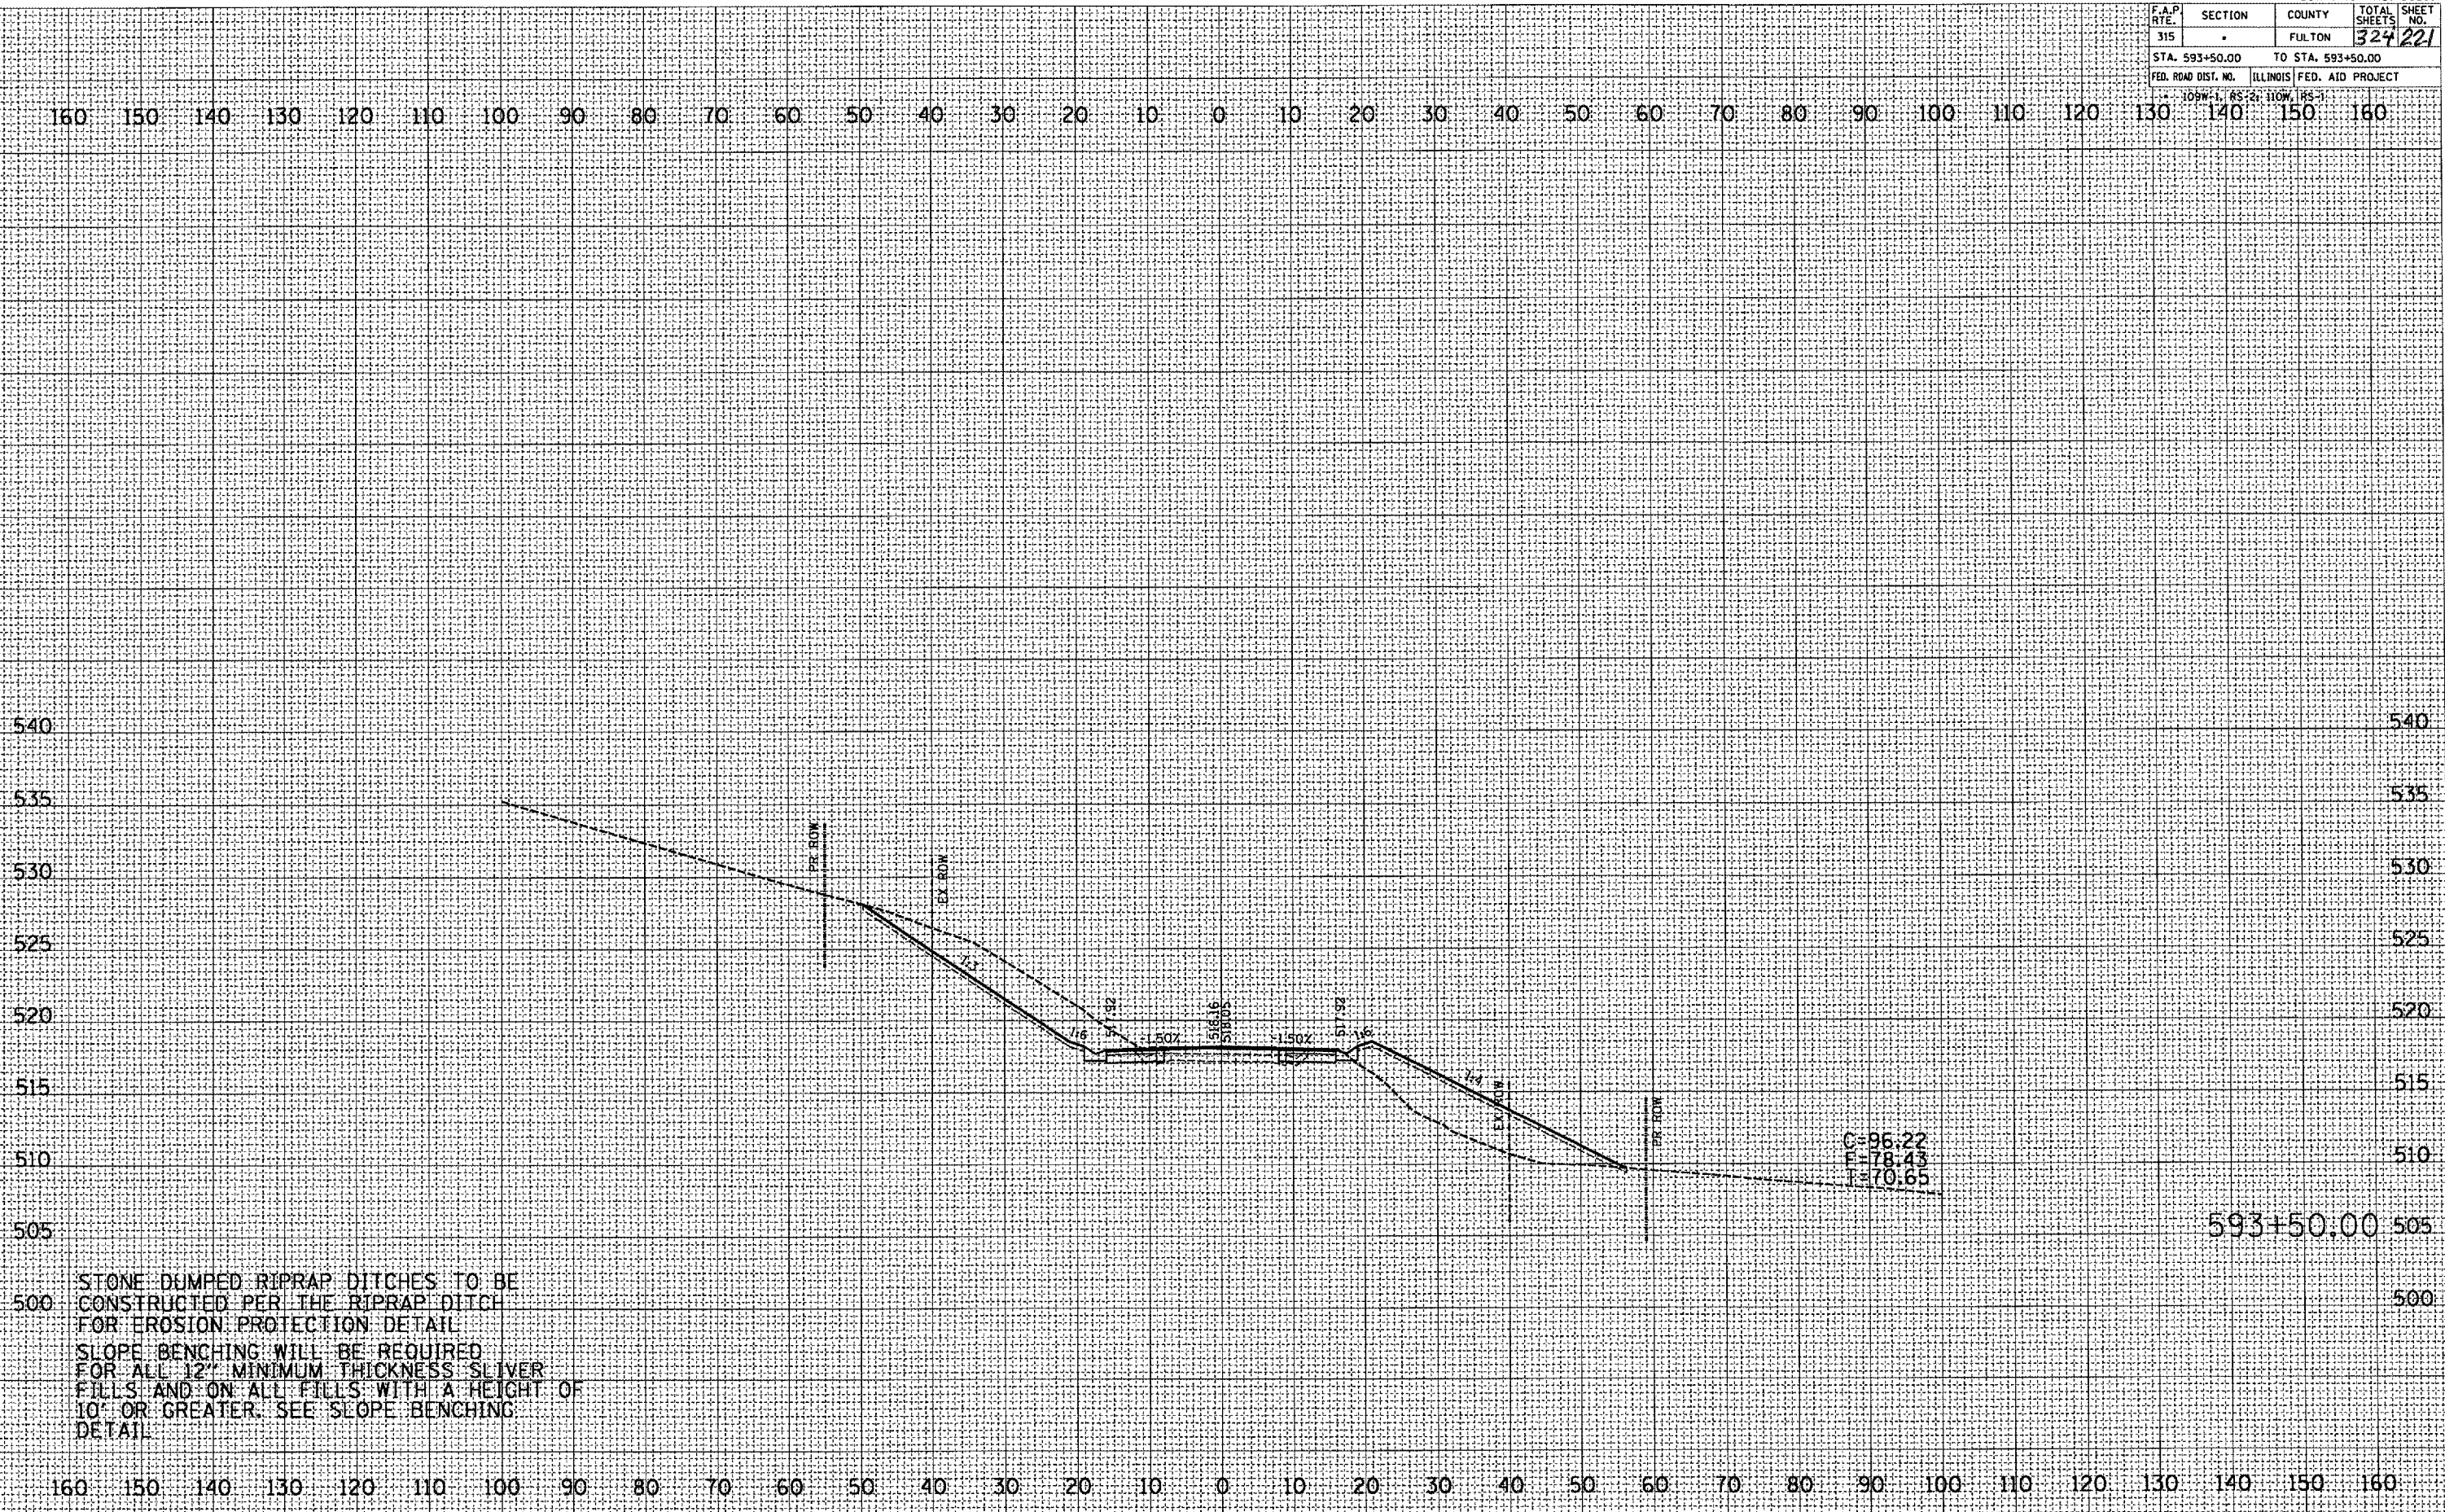

STONE DUMPED RIPRAP DITCHES TO BE  
CONSTRUCTED PER THE RIPRAP DITCH  
FOR EROSION PROTECTION DETAIL  
SLOPE BENCHING WILL BE REQUIRED  
FOR ALL 12" MINIMUM THICKNESS SLIVER  
FILLS AND ON ALL FILLS WITH A HEIGHT OF  
10' OR GREATER. SEE SLOPE BENCHING  
DETAIL