


F.A.P. RTE.	SECTION	COUNTY	TOTAL SHEETS
315	-	FULTON	324
STA. 602+50.00 TO STA. 603+00.00			233
FED. ROAD DIST. NO. ILLINOIS FED. AID PROJECT			

FINAL SURVEY	DATE
BY	
NO.	

ORIGINAL SURVEY	DATE
BY	
NO.	

PLOT DATE: 9/25/2007
 FILE NAME: c:\pwworkspace\136mm\136mm.dwg
 PLOT SCALE: 21.6572 / 1in
 USER NAME: mshauer.dwg

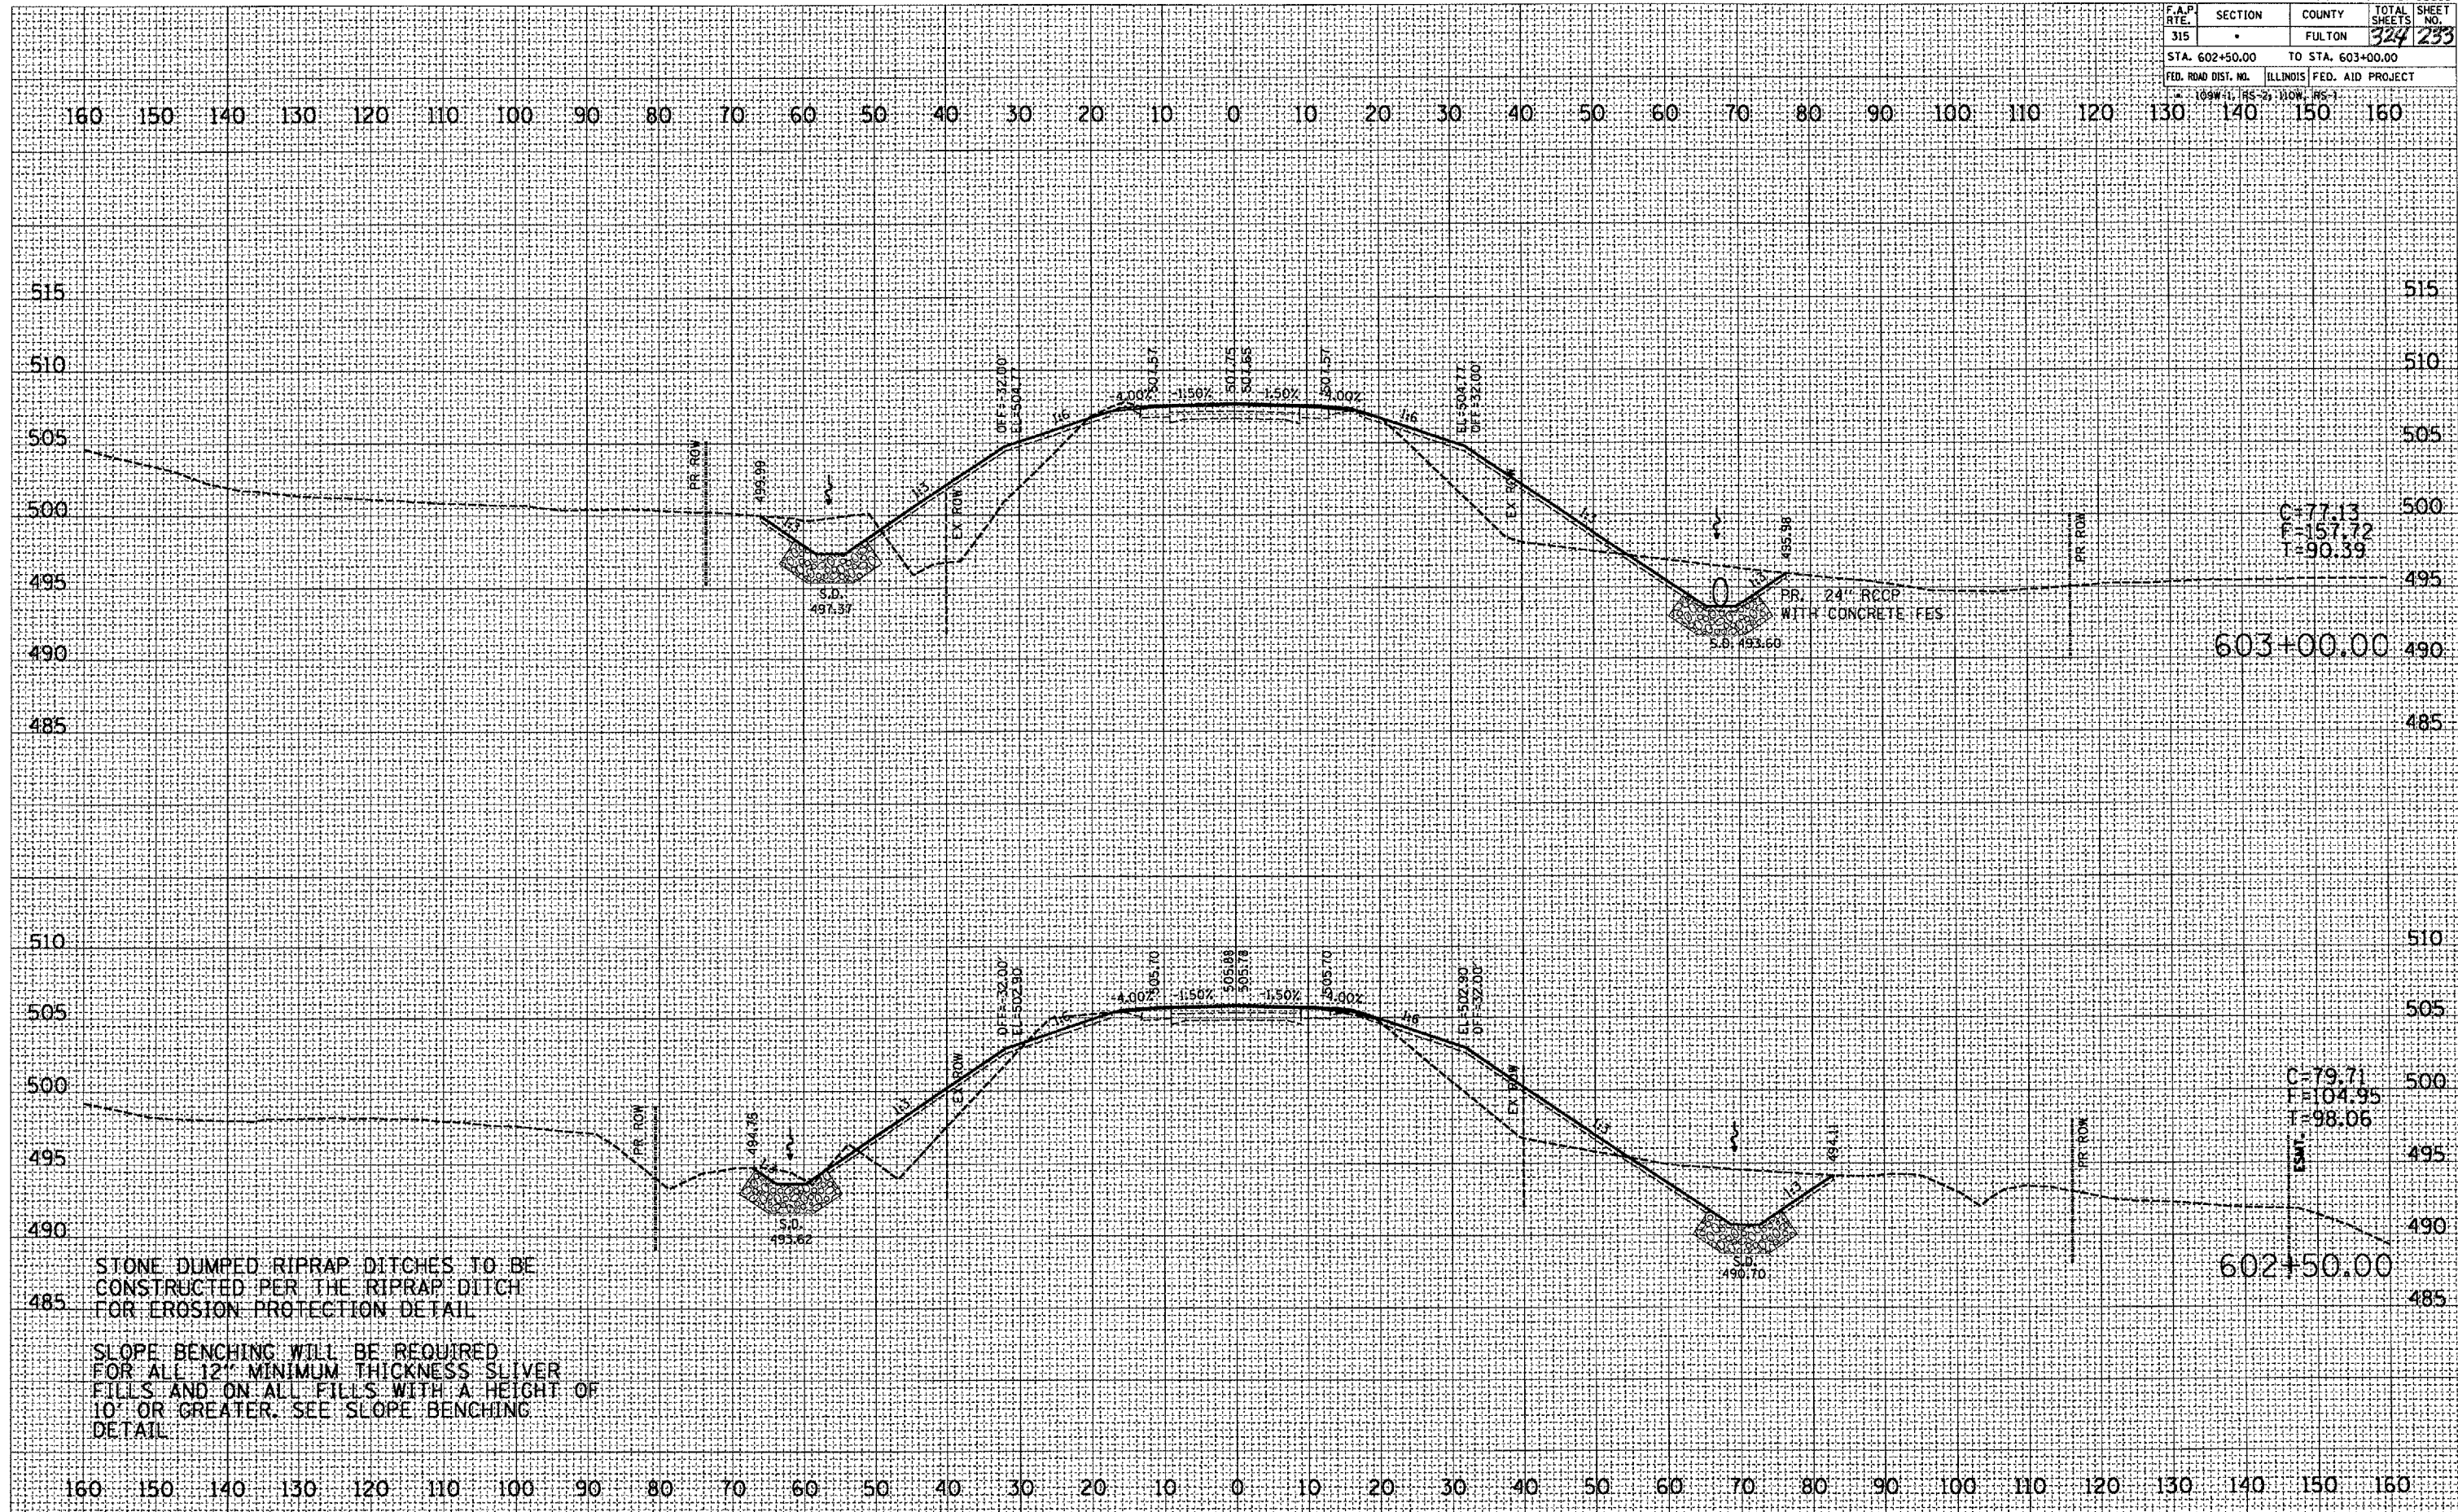

STONE DUMPED RIPRAP DITCHES TO BE CONSTRUCTED PER THE RIPRAP DITCH FOR EROSION PROTECTION DETAIL

SLOPE BENCHING WILL BE REQUIRED FOR ALL 12" MINIMUM THICKNESS SLIVER FILLS AND ON ALL FILLS WITH A HEIGHT OF 10' OR GREATER. SEE SLOPE BENCHING DETAIL