


F.A.P. RTE.	SECTION	COUNTY	TOTAL SHEETS	SHEET NO.
315		FULTON	324	239
STA. 608+50.00		TO STA. 609+00.00		
FED. ROAD DIST. NO.		ILLINOIS FED. AID PROJECT		
109W-11		RS-2 100W-15-1		

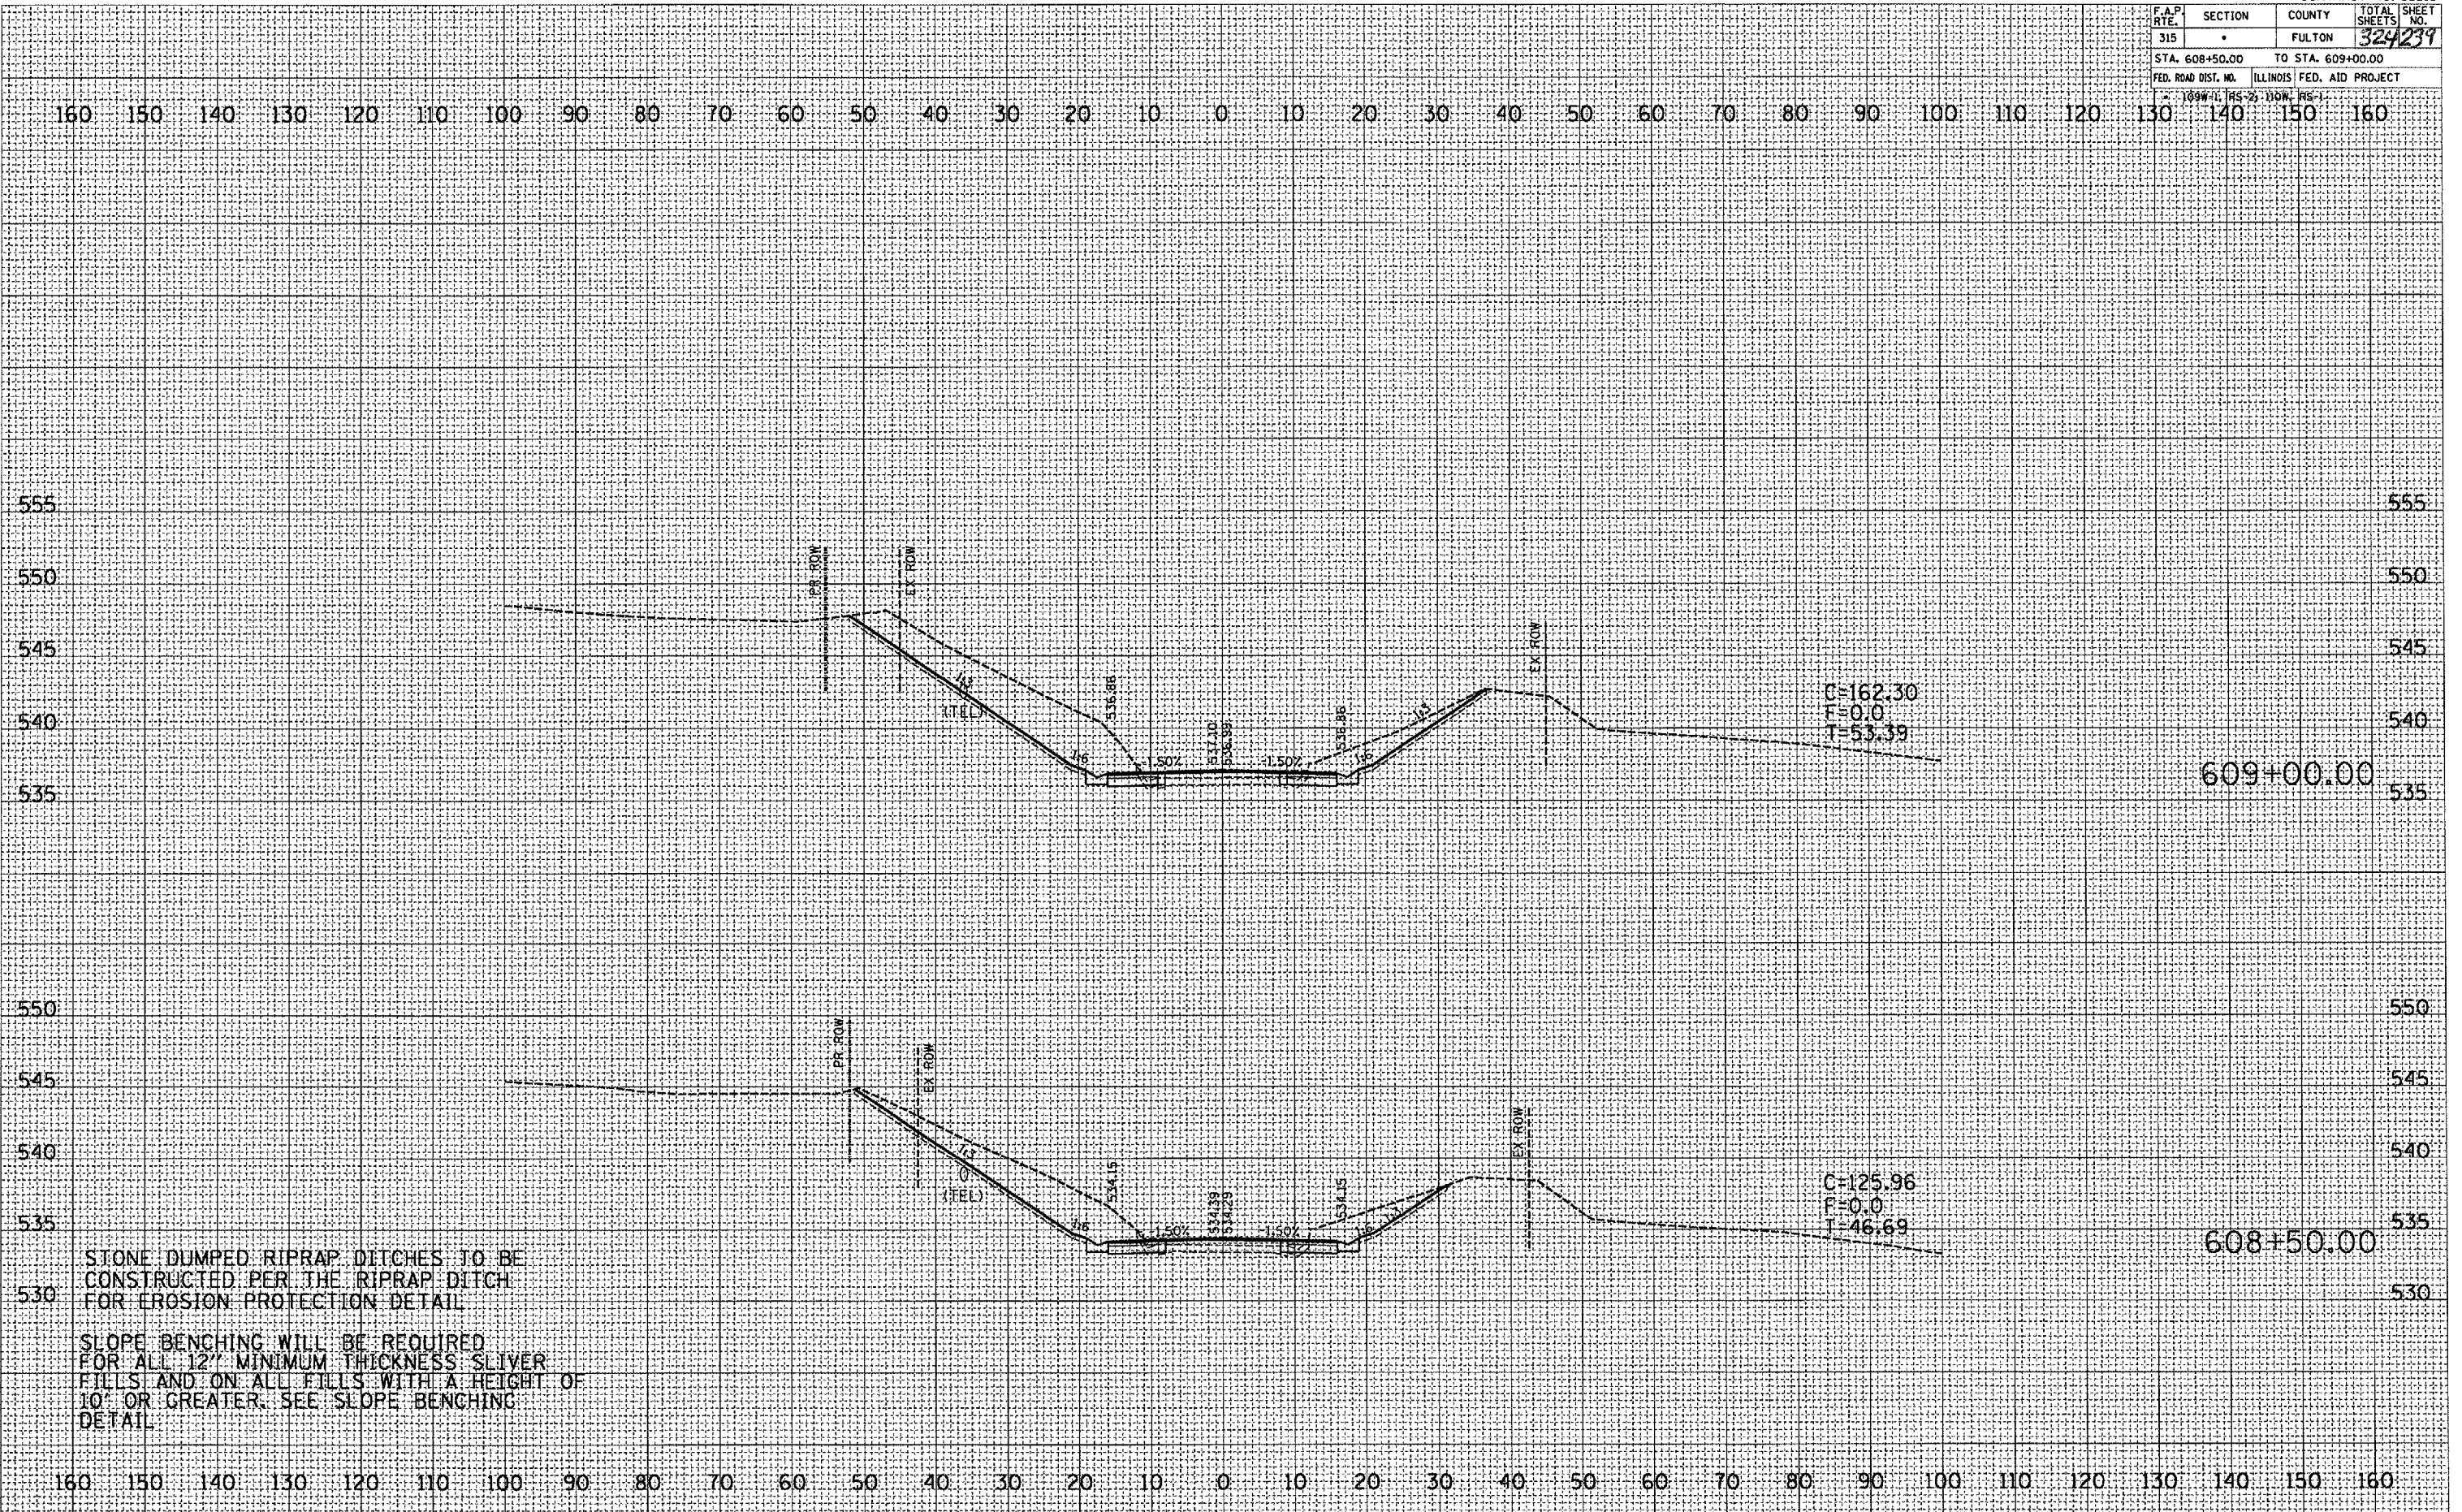

FINAL SURVEY BY DATE
 SURVEYED BY DATE
 NOTE BOOK NO. DATE
 AREAS CHECKED

ORIGINAL SURVEY BY DATE
 SURVEYED BY DATE
 NOTE BOOK NO. DATE
 AREAS CHECKED

PLOT DATE: 9/25/2007
 FILE NAME: c:\projects\136\m\136.dwg
 PLOT SCALE: 218372 / IN
 USER NAME: msharkey

STONE DUMPED RIPRAP DITCHES TO BE CONSTRUCTED PER THE RIPRAP DITCH FOR EROSION PROTECTION DETAIL

SLOPE BENCHING WILL BE REQUIRED FOR ALL 12" MINIMUM THICKNESS SLIVER FILLS AND ON ALL FILLS WITH A HEIGHT OF 10" OR GREATER. SEE SLOPE BENCHING DETAIL