


| F.A.P. RTE. | SECTION | COUNTY | TOTAL SHEETS | SHEET NO. |
|---------------------|---------|---------------------------|--------------|-----------|
| 315 | | FULTON | 324 | 240 |
| STA. 615+50.00 | | TO STA. 616+00.00 | | |
| FED. ROAD DIST. NO. | | ILLINOIS FED. AID PROJECT | | |

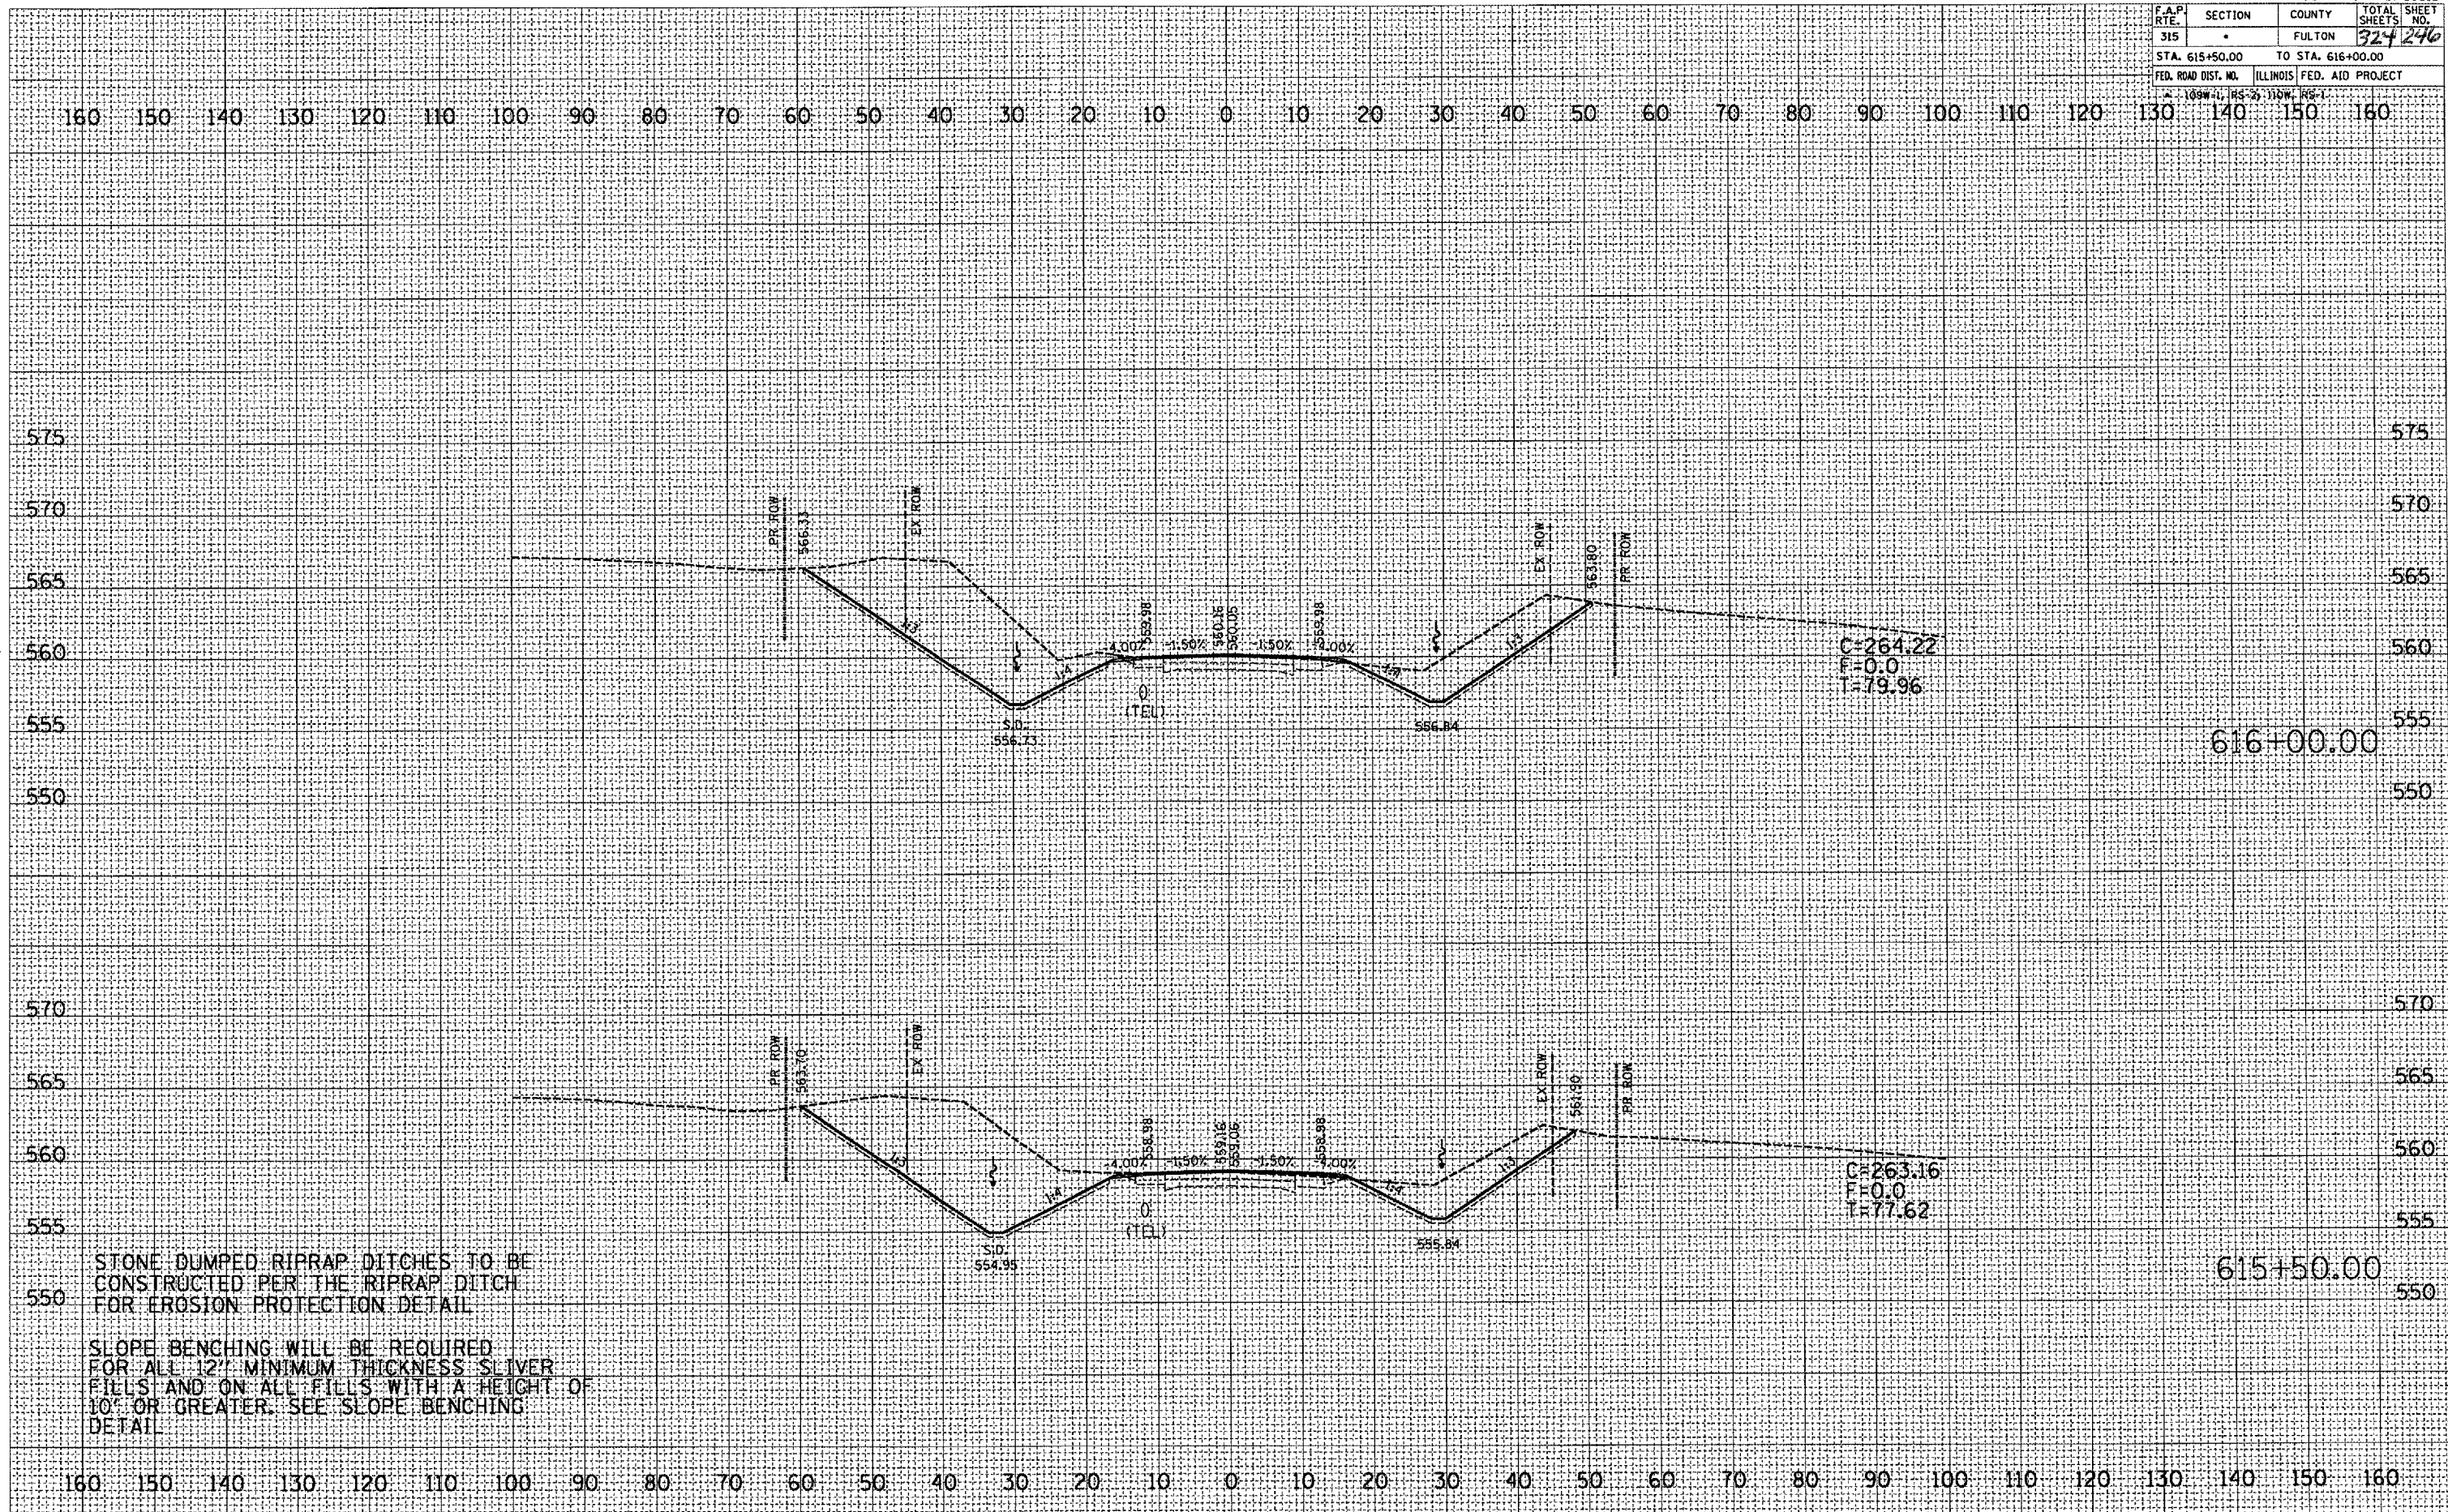

| | |
|---------------|------|
| FIN. | DATE |
| SURVEY | BY |
| NOTE BOOK | |
| AREAS | |
| AREAS CHECKED | |

| | |
|---------------|------|
| ORIG. | DATE |
| SURVEY | BY |
| NOTE BOOK | |
| AREAS | |
| AREAS CHECKED | |

PLOT DATE: 4/25/2007
 FILE NAME: c:\projects\1135\run\1135.dwg
 PLOT SCALE: 1/8" = 1'-0"
 USER NAME: mshelton