


F.A.P. RTE.	SECTION	COUNTY	TOTAL SHEETS	SHEET NO.
315		FULTON	324	249
STA. 618+50.00		TO STA. 618+84.63		
FED. ROAD DIST. NO. ILLINOIS FED. AID PROJECT				

DATE	BY

DATE	BY

PLOT DATE: 9/25/2007  
 FILE NAME: c:\projects\88518\88518.dwg  
 USER NAME: j...  
 ORIGINAL SURVEY NO. ...  
 SURVEY PLOTTED TEMPLATE AREAS CHECKED

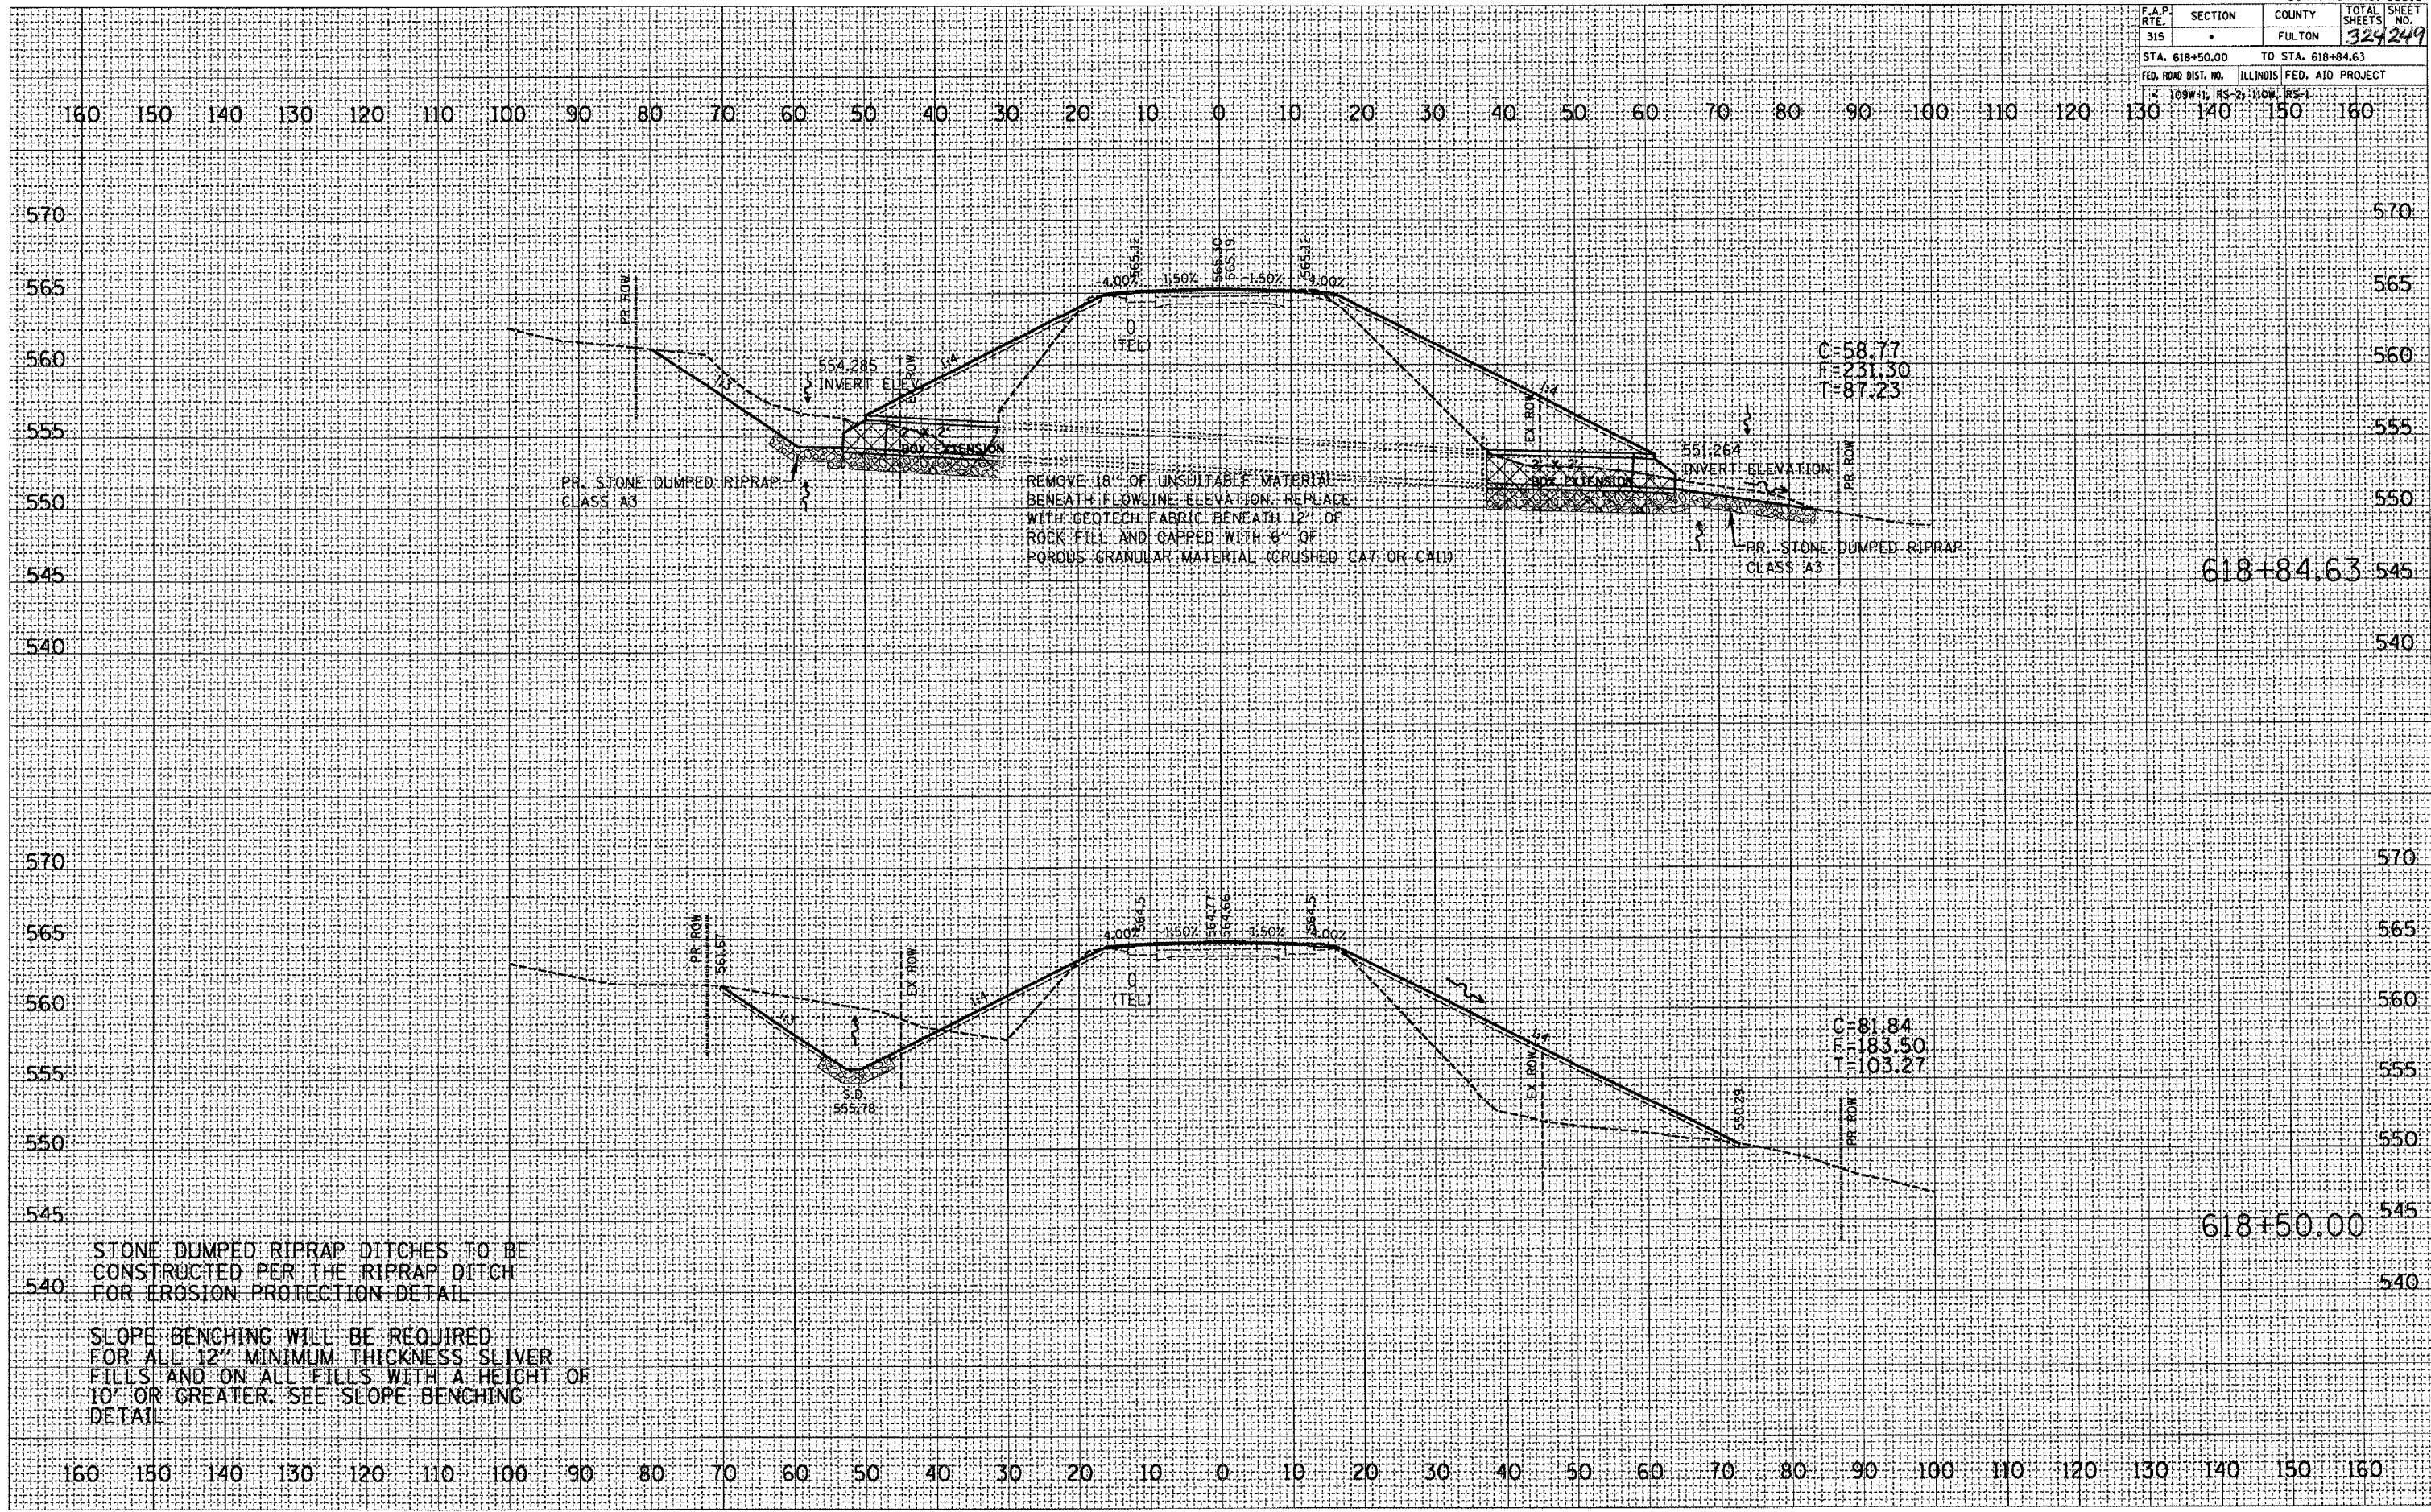

STONE DUMPED RIPRAP DITCHES TO BE CONSTRUCTED PER THE RIPRAP DITCH FOR EROSION PROTECTION DETAIL

SLOPE BENCHING WILL BE REQUIRED FOR ALL 12\"/>