


F.A.P. RTE.	SECTION	COUNTY	TOTAL SHEETS	SHEET NO.
315	-	FULTON	329	252
STA. 621+00.00		TO STA. 621+57.43		
FED. ROAD DIST. NO. ILLINOIS FED. AID PROJECT				

FINAL SURVEY	DATE
BY	
REVISIONS	
PLOTTED	
TEMPLATE	
NOTE BOOK	
AREAS CHECKED	
NO.	

ORIGINAL SURVEY	DATE
BY	
REVISIONS	
PLOTTED	
TEMPLATE	
NOTE BOOK	
AREAS CHECKED	
NO.	

PLOT DATE : 9/25/2007
 FILE NAME : c:\projects\136\136.dwg
 PLOT SCALE : 248372 / IN
 USER NAME : m...@...

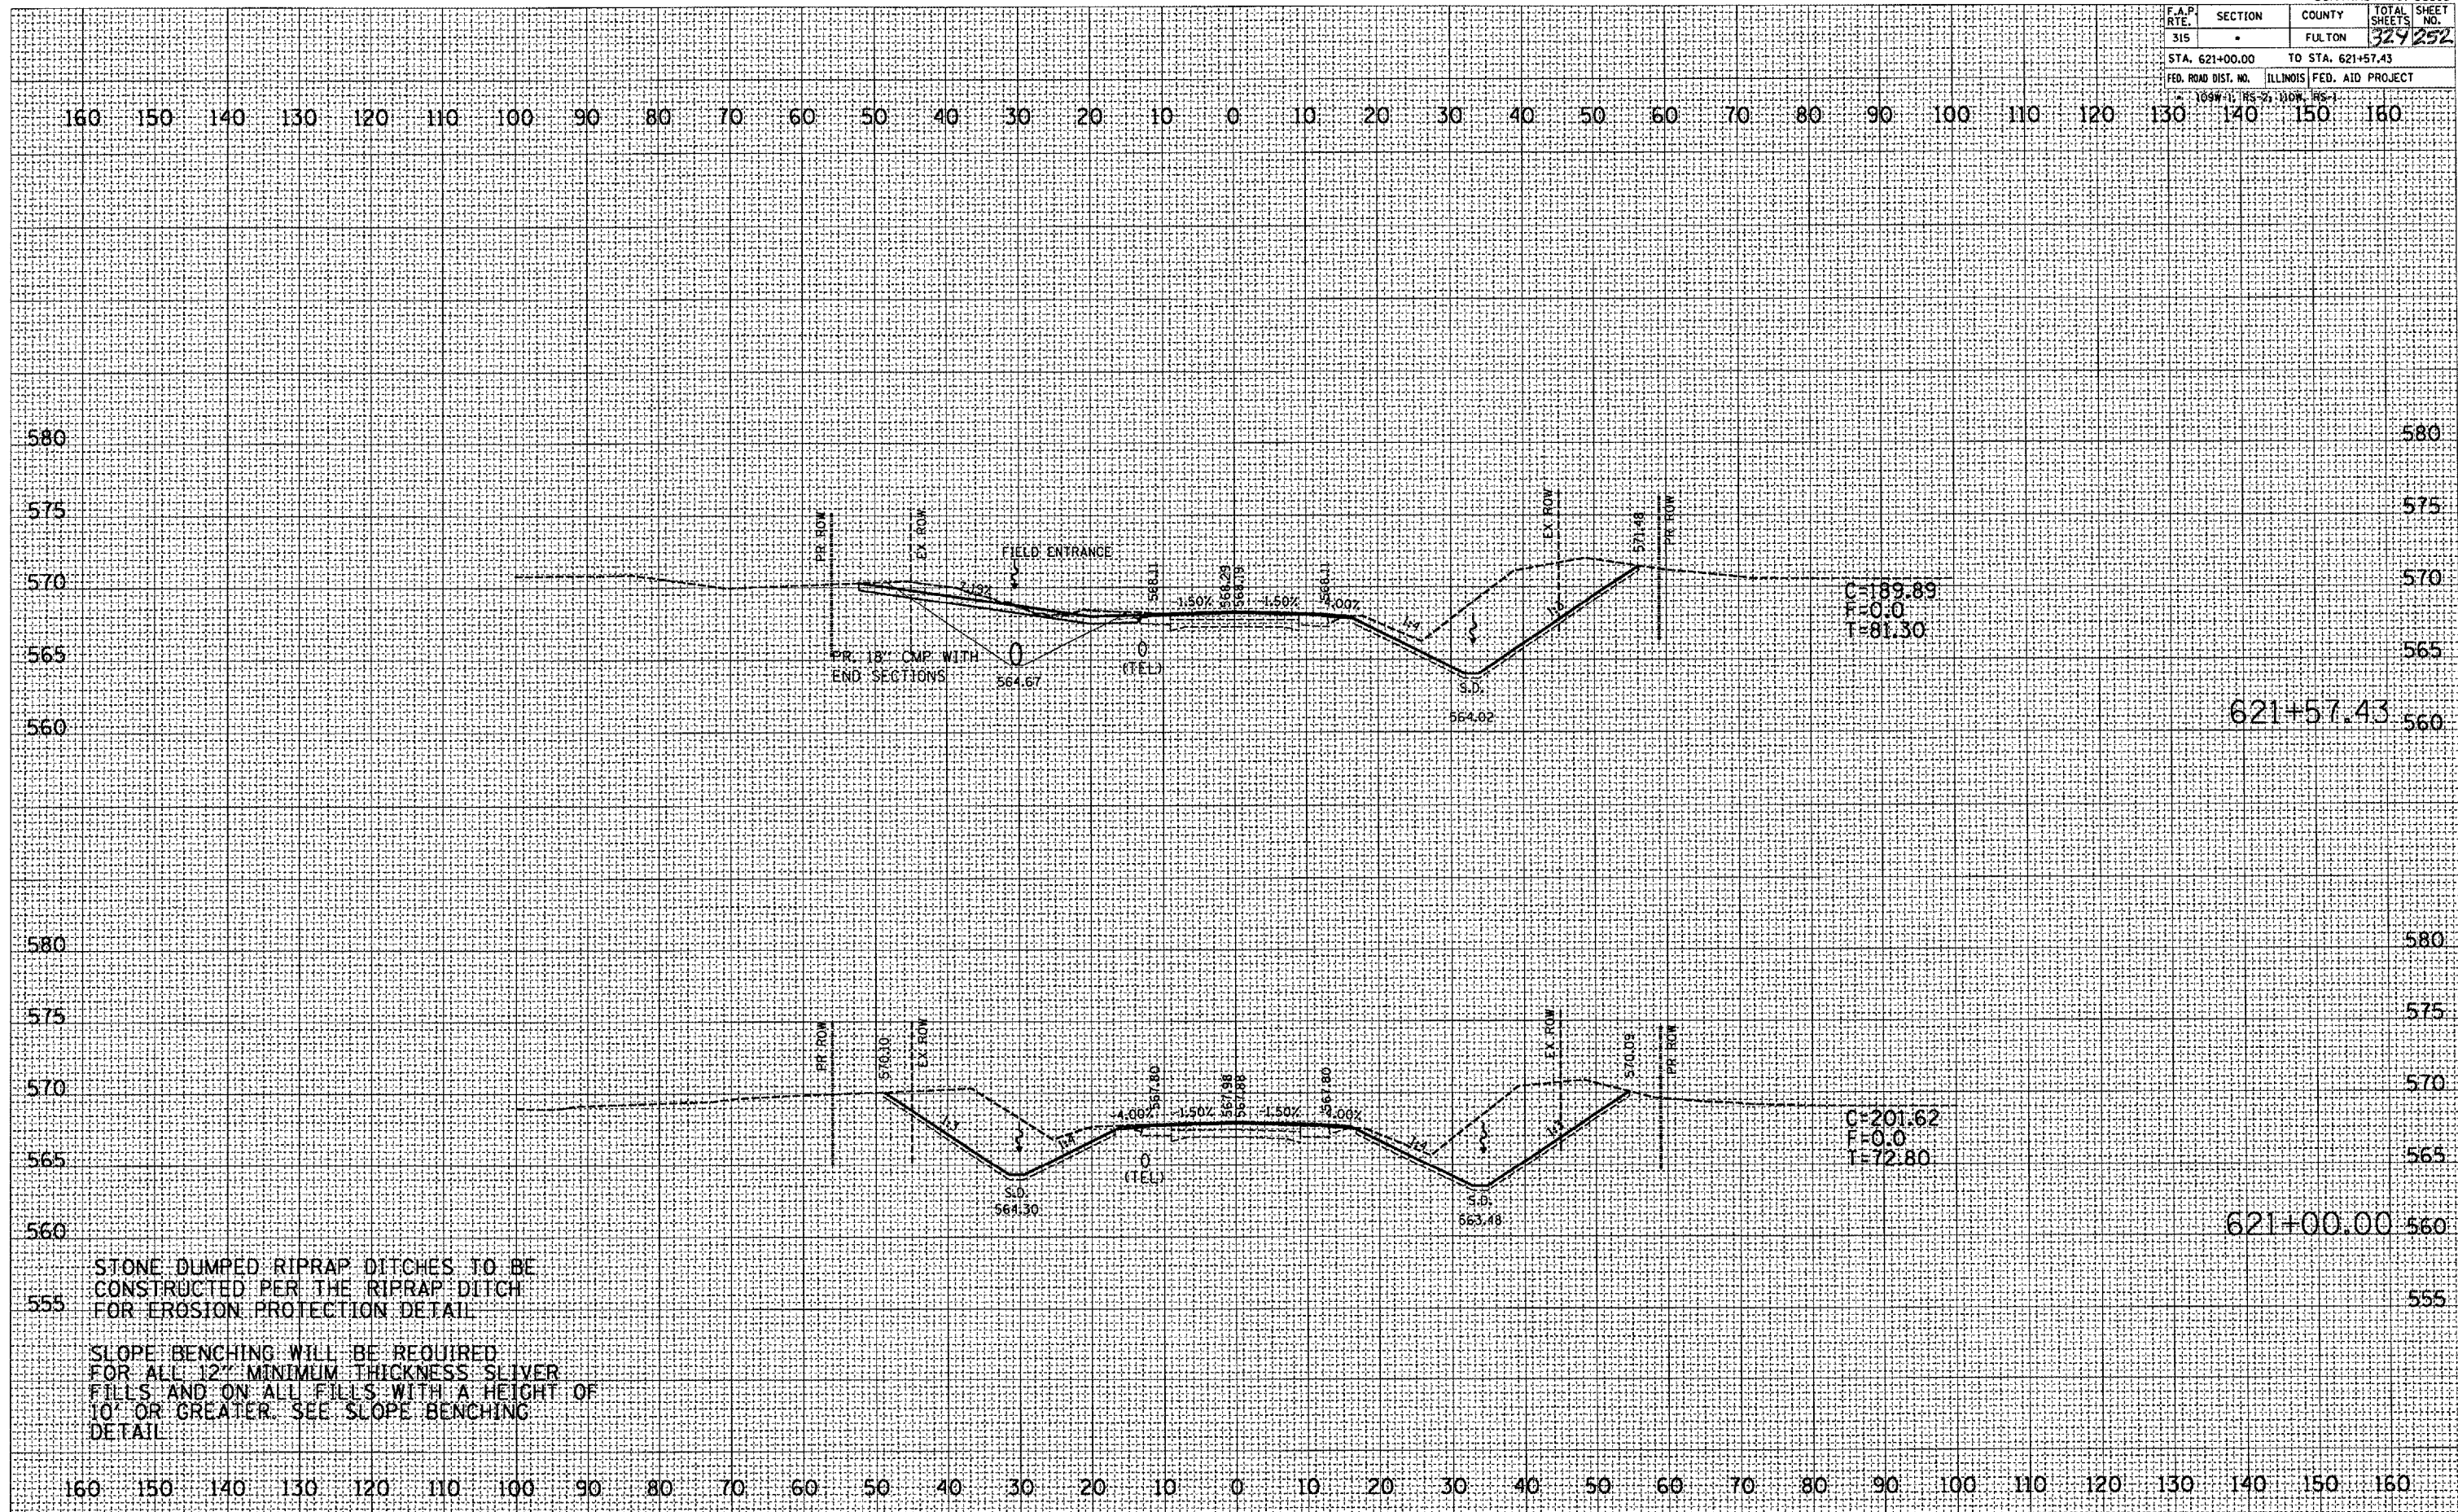

STONE DUMPED RIPRAP DITCHES TO BE CONSTRUCTED PER THE RIPRAP DITCH FOR EROSION PROTECTION DETAIL

SLOPE BENCHING WILL BE REQUIRED FOR ALL 12" MINIMUM THICKNESS SLIVER FILLS AND ON ALL FILLS WITH A HEIGHT OF 10' OR GREATER. SEE SLOPE BENCHING DETAIL

C=189.89
 F=0.0
 T=81.30

C=201.62
 F=0.0
 T=72.80