


CONTRACT NO. 88518			
F.A.P. RTE.	SECTION	COUNTY	TOTAL SHEET NO.
315		FULTON	324256
STA. 625+00.00	TO STA. 625+50.00		
FED. ROAD DIST. NO.	ILLINOIS FED. AID PROJECT		
* 100W-1, RS-2, 110W, RS-1			

DATE	
BY	
SURVEYED	
PLOTTED	
TEMPLATE	
NOTE BOOK	
AREAS CHECKED	
NO.	

DATE	
BY	
SURVEYED	
PLOTTED	
TEMPLATE	
NOTE BOOK	
AREAS CHECKED	
NO.	

PLOT DATE : 9/25/2007
FILE NAME : c:\p2\p2\p2\108\108\108\108.dwg
PLOT SCALE : 218372 / IN
USER NAME : rquarles

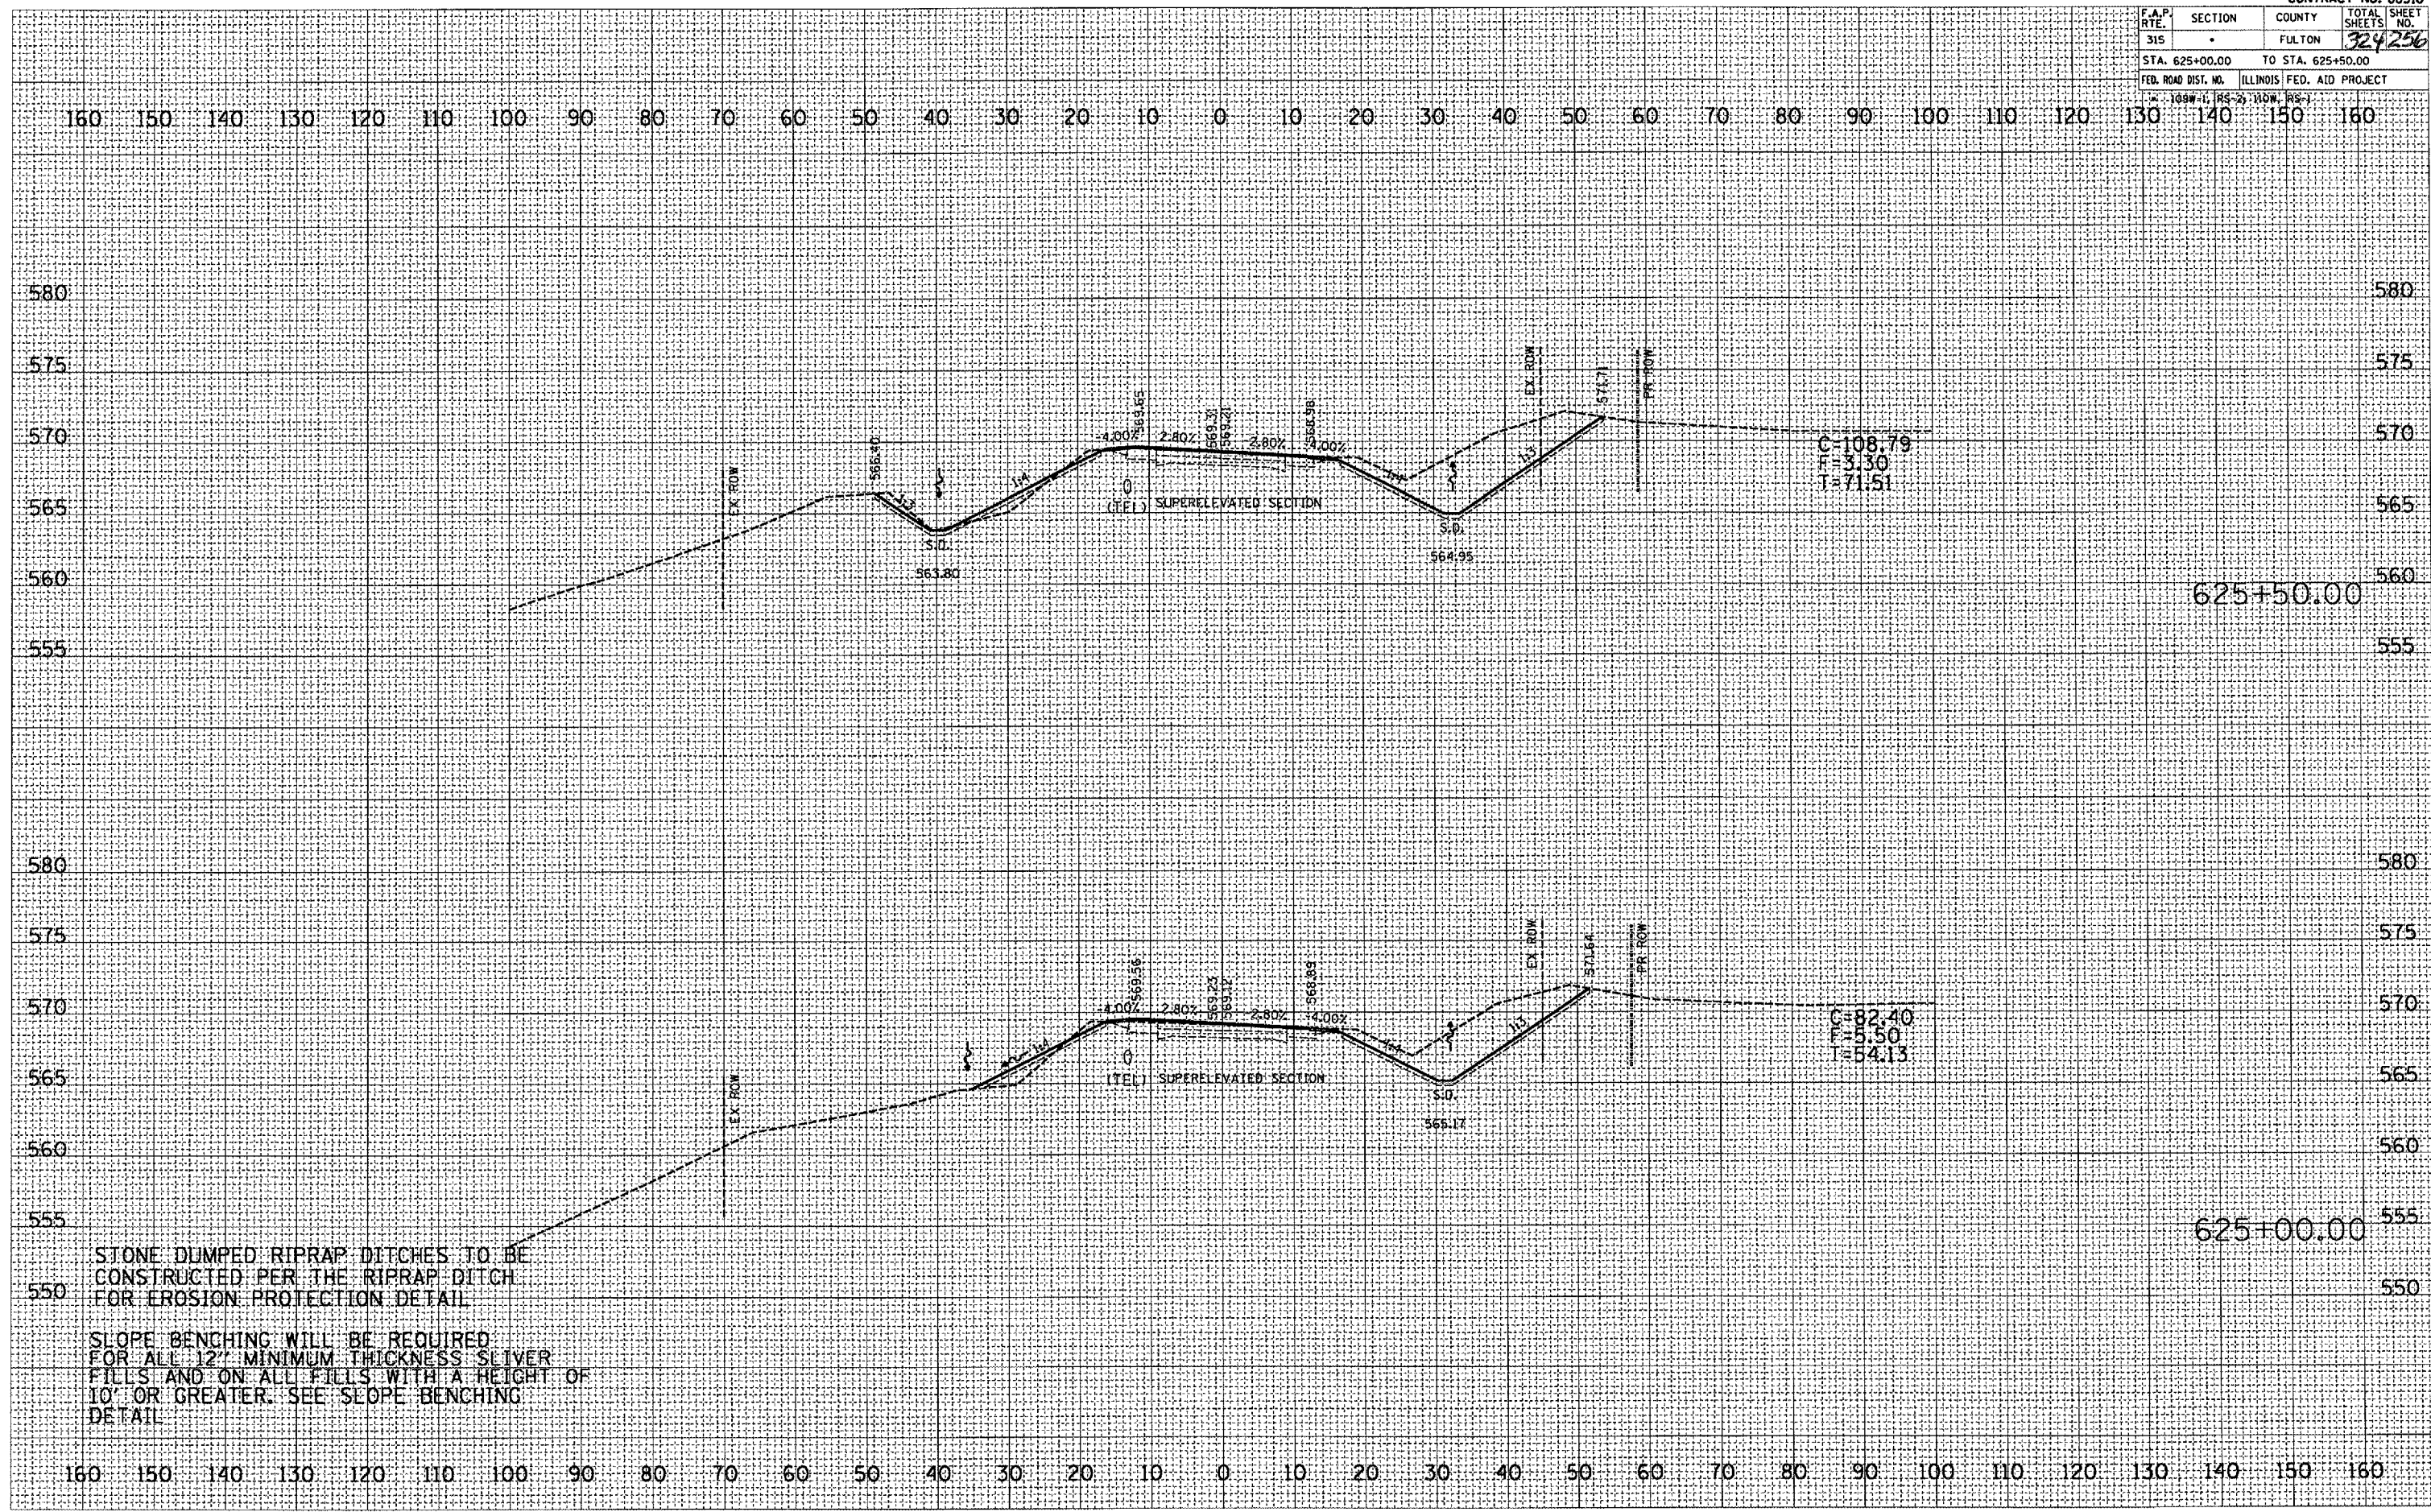

STONE DUMPED RIPRAP DITCHES TO BE CONSTRUCTED PER THE RIPRAP DITCH FOR EROSION PROTECTION DETAIL

SLOPE BENCHING WILL BE REQUIRED FOR ALL 12" MINIMUM THICKNESS SLIVER FILLS AND ON ALL FILLS WITH A HEIGHT OF 10' OR GREATER. SEE SLOPE BENCHING DETAIL