



F.A.P. RTE.	SECTION	COUNTY	TOTAL SHEETS	SHEET NO.
315	-	FULTON	324	258
STA. 627+05.05		TO STA. 627+25.00		580
FED. ROAD DIST. NO.		ILLINOIS	FED. AID PROJECT	

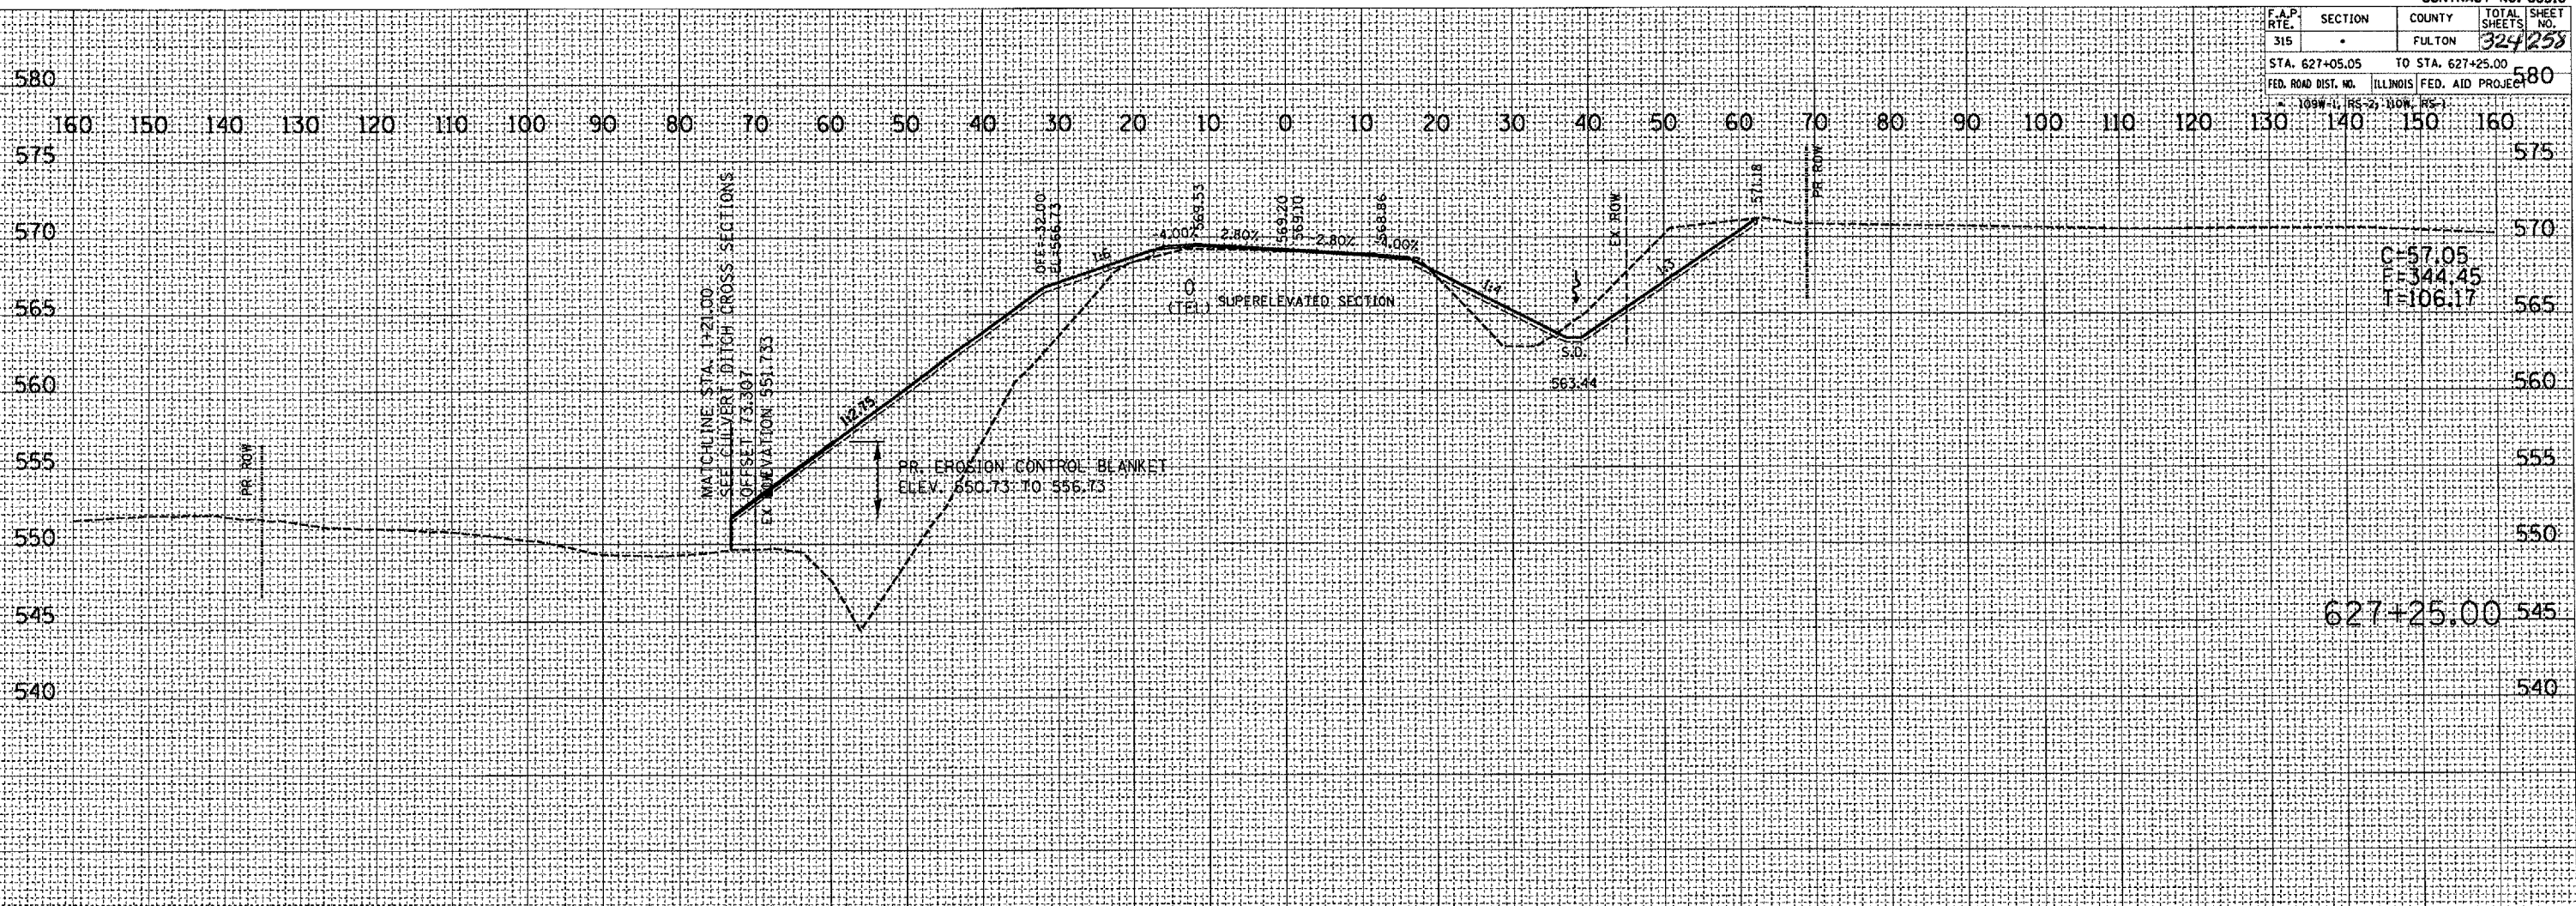

627+25.00

C=57.05
F=344.45
T=106.17

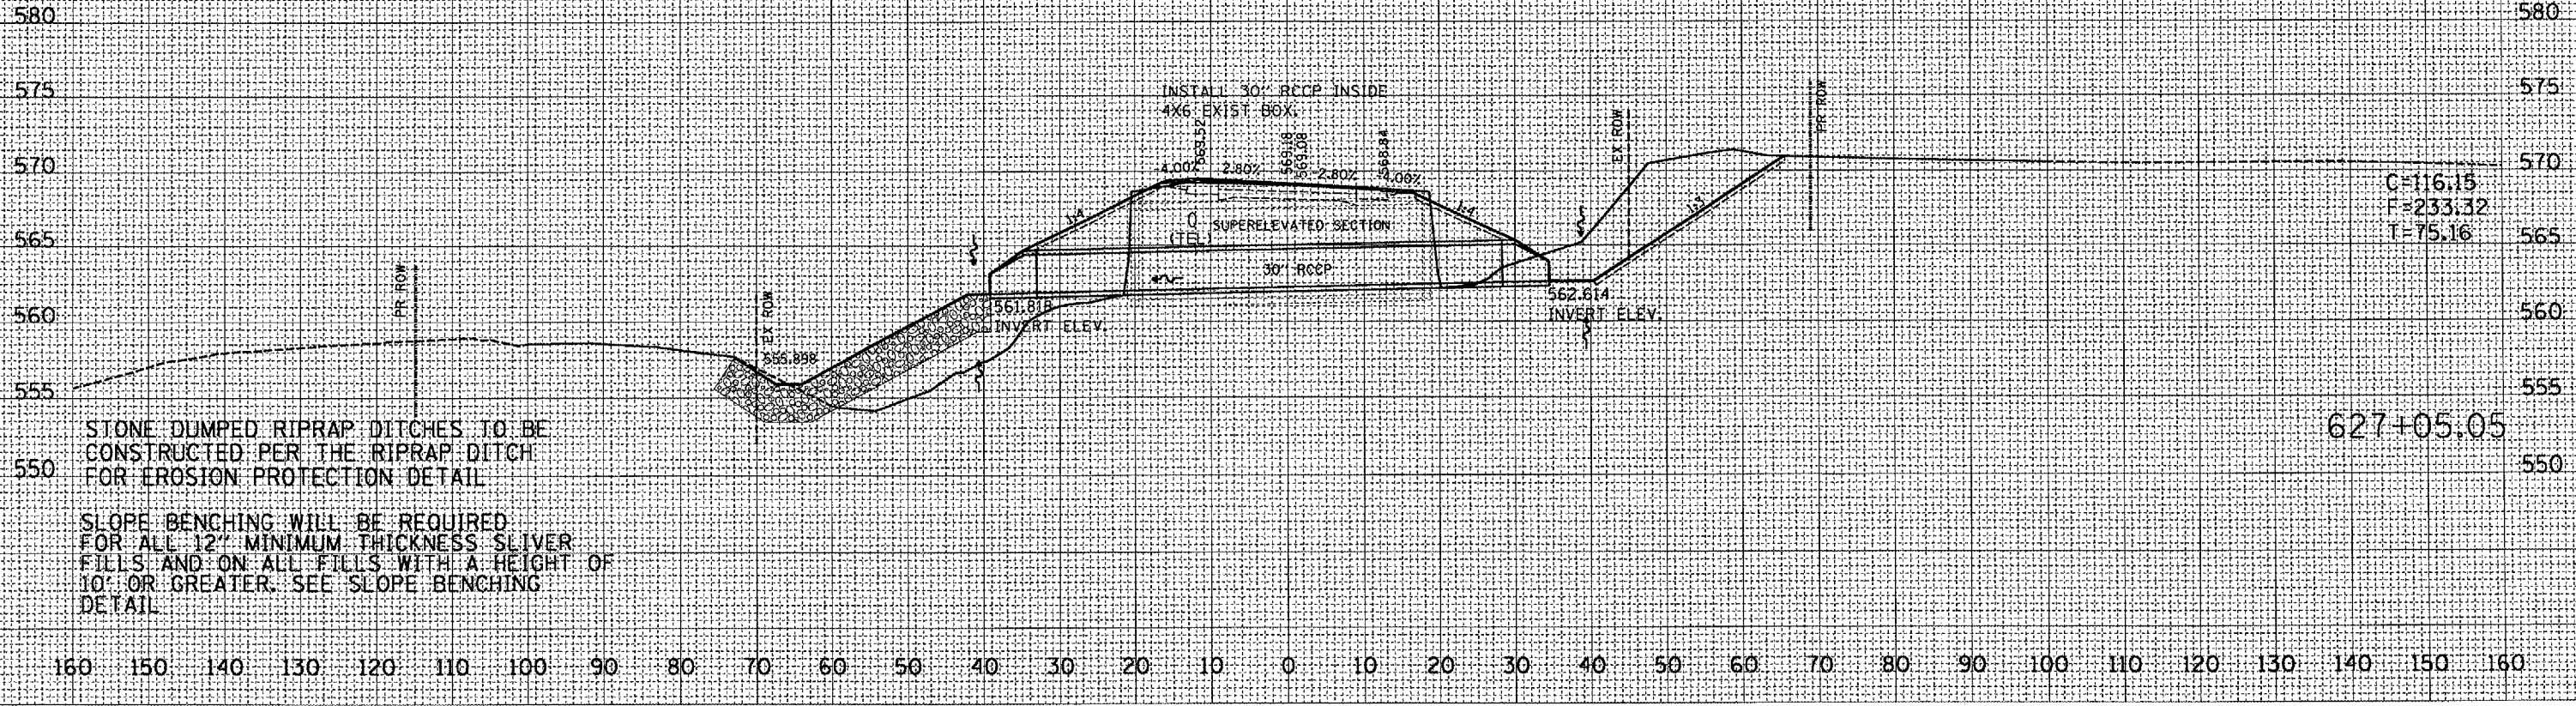

627+05.05

C=116.15
F=233.32
T=75.16

STONE DUMPED RIPRAP DITCHES TO BE CONSTRUCTED PER THE RIPRAP DITCH FOR EROSION PROTECTION DETAIL

SLOPE BENCHING WILL BE REQUIRED FOR ALL 12" MINIMUM THICKNESS SLIVER FILLS AND ON ALL FILLS WITH A HEIGHT OF 10' OR GREATER. SEE SLOPE BENCHING DETAIL.

DATE	BY

DATE	BY

PLOT DATE: 9/25/2007
FILE NAME: c:\pwworkspace\1388\1388.dwg
USER NAME: j...
USBR NAME: j...