


F.A. RTE.	SECTION	COUNTY	TOTAL SHEETS NO.
			324 278
STA.		TO STA.	
70 80 90 100		70 80 90 100	
FED. ROAD DIST. NO.	ILLINOIS	FED. AID PROJECT	

FINISH	DATE
SURVEY	BY
NOTED	
REVISIONS	
NO.	

ORIGINAL	DATE
SURVEY	BY
NOTED	
REVISIONS	
NO.	

PLOT DATE: 9/28/2007  
 FILE NAME: c:\pwworkspace\136161\136161.dwg  
 PLOT SCALE: 1/8" = 1'-0"  
 USER NAME: Administrator

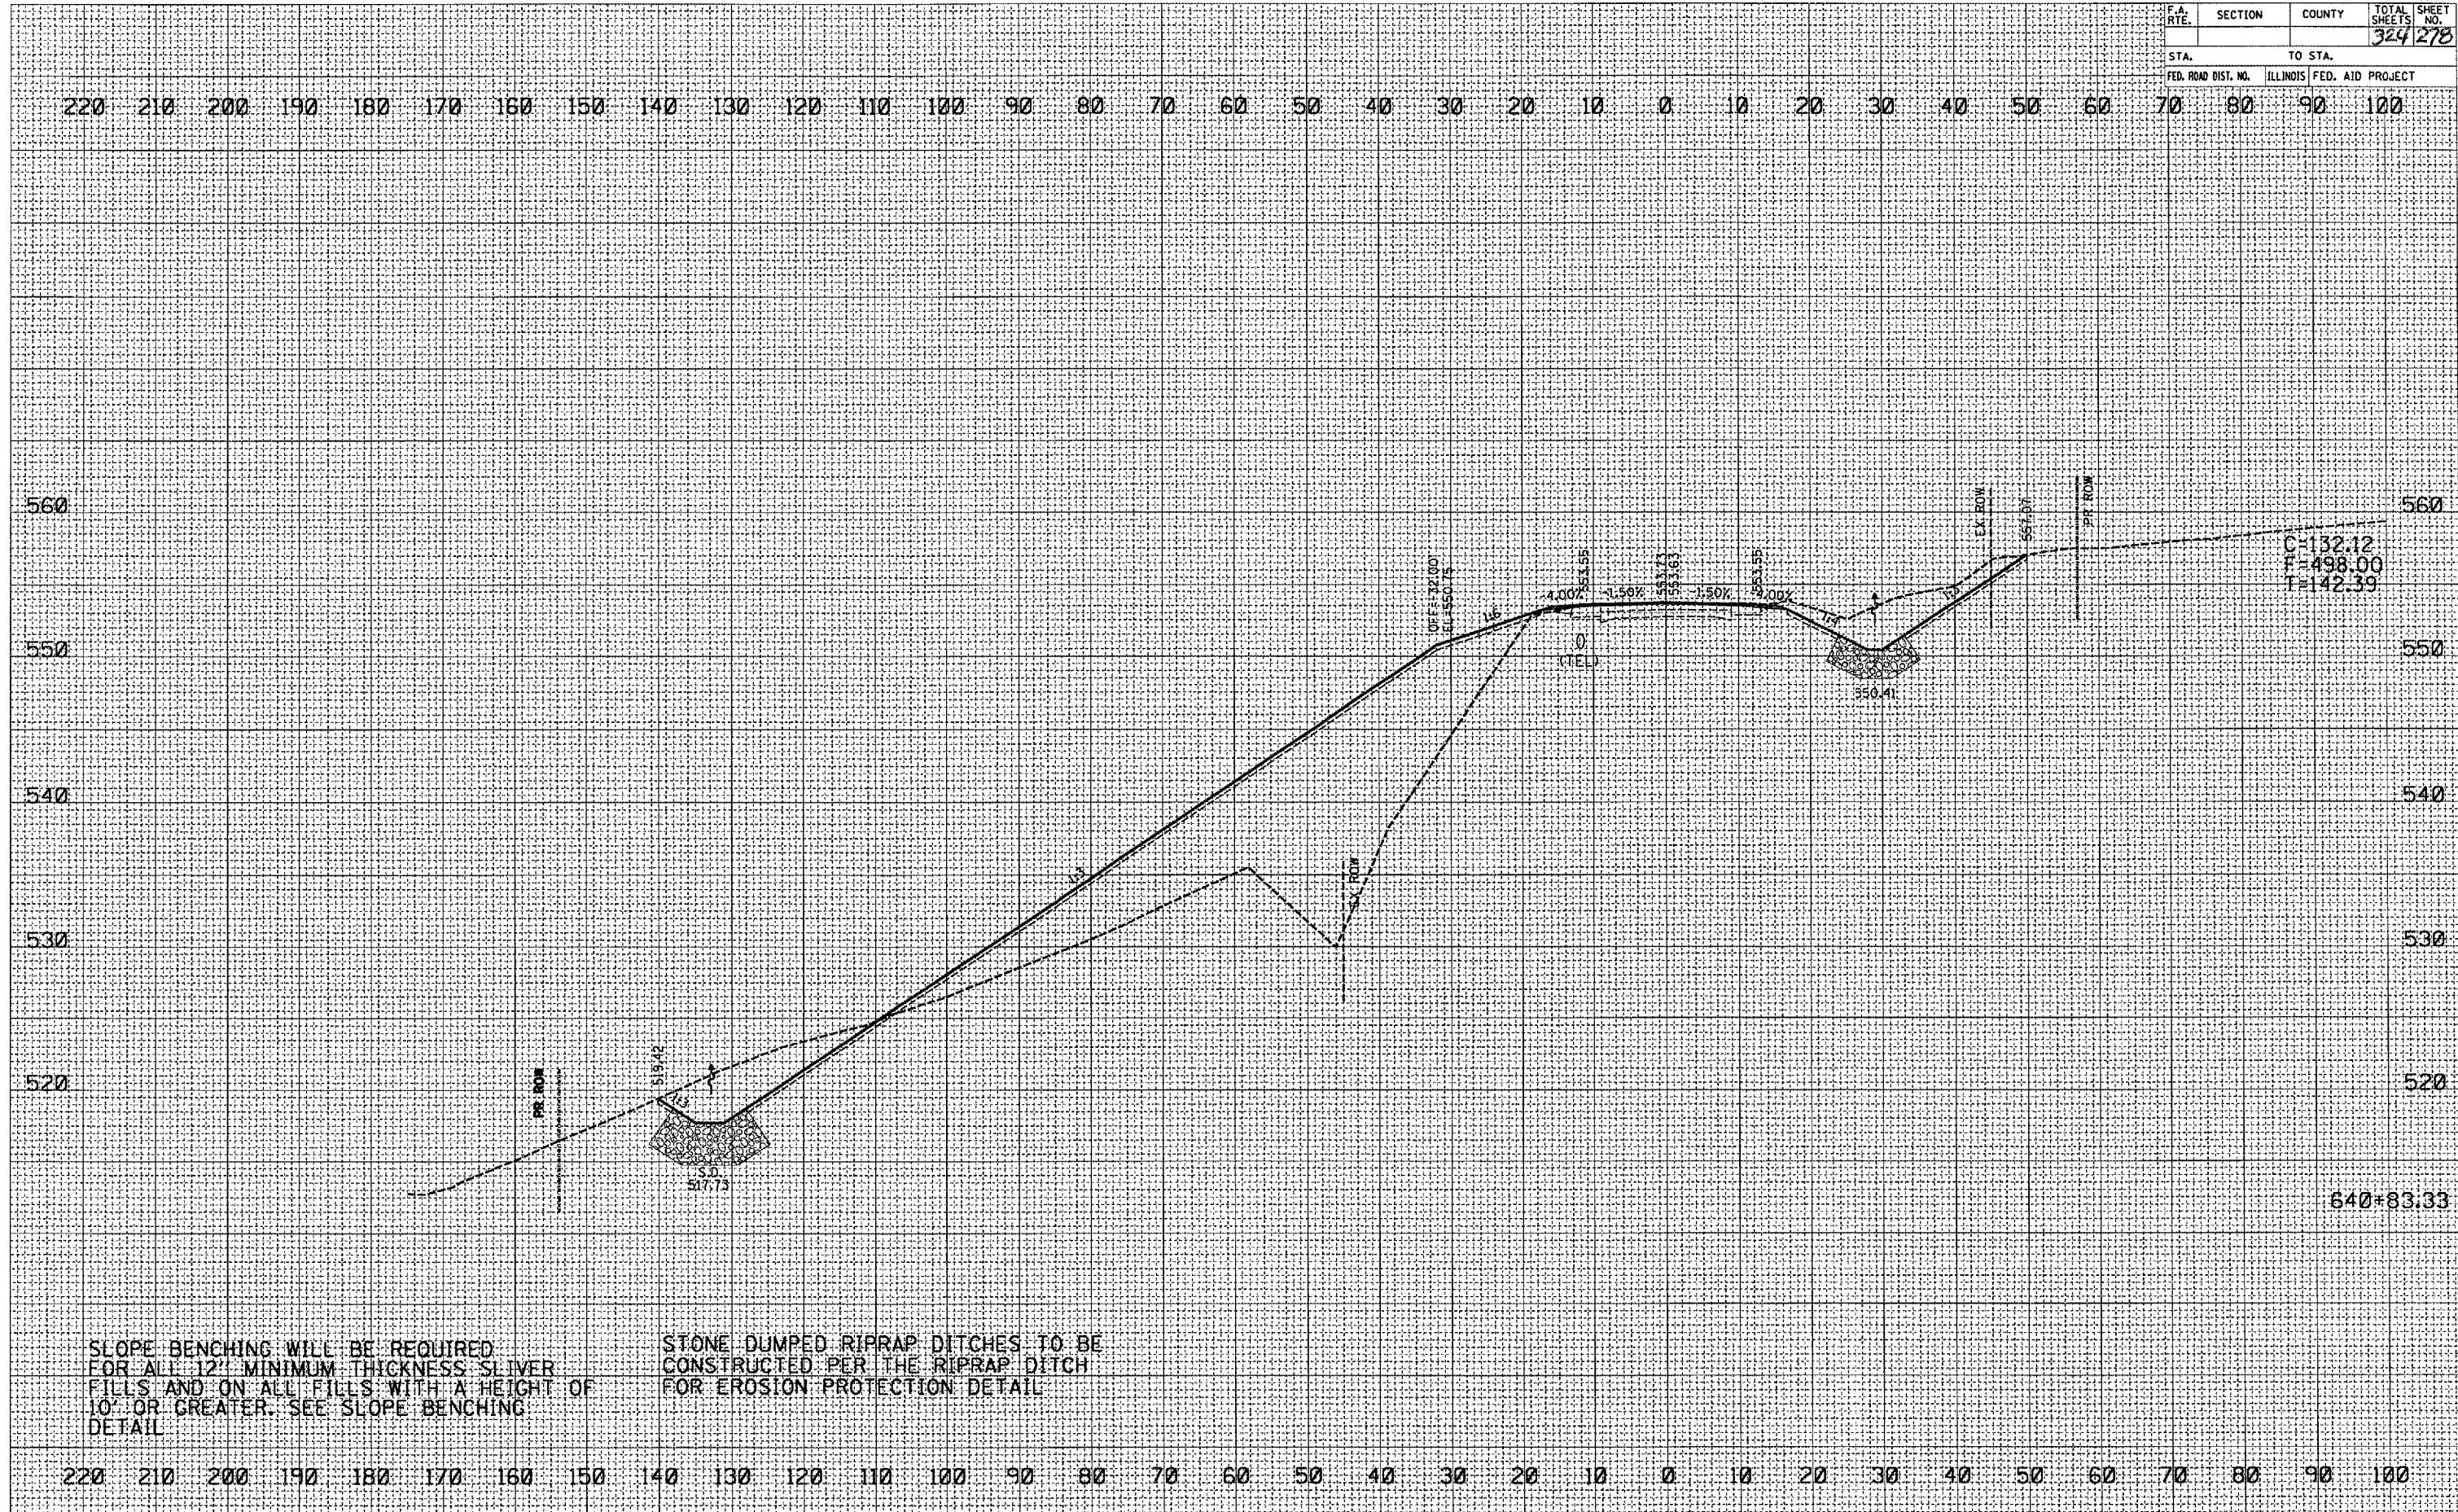

SLOPE BENCHING WILL BE REQUIRED FOR ALL 12" MINIMUM THICKNESS SLIVER FILLS AND ON ALL FILLS WITH A HEIGHT OF 10" OR GREATER. SEE SLOPE BENCHING DETAIL

STONE DUMPED RIPRAP DITCHES TO BE CONSTRUCTED PER THE RIPRAP DITCH FOR EROSION PROTECTION DETAIL

640+83.33