


F.A. RTE.	SECTION	COUNTY	TOTAL SHEETS	SHEET NO.
			324	281
STA.		TO STA.		
FED. ROAD DIST. NO.		ILLINOIS FED. AID PROJECT		

DATE	BY

DATE	BY

PLOT DATE: 9/25/2007
 FILE NAME: c:\projects\un138\un138.dwg
 USER: j...
 USER NAME: j...
 USER: j...
 USER NAME: j...

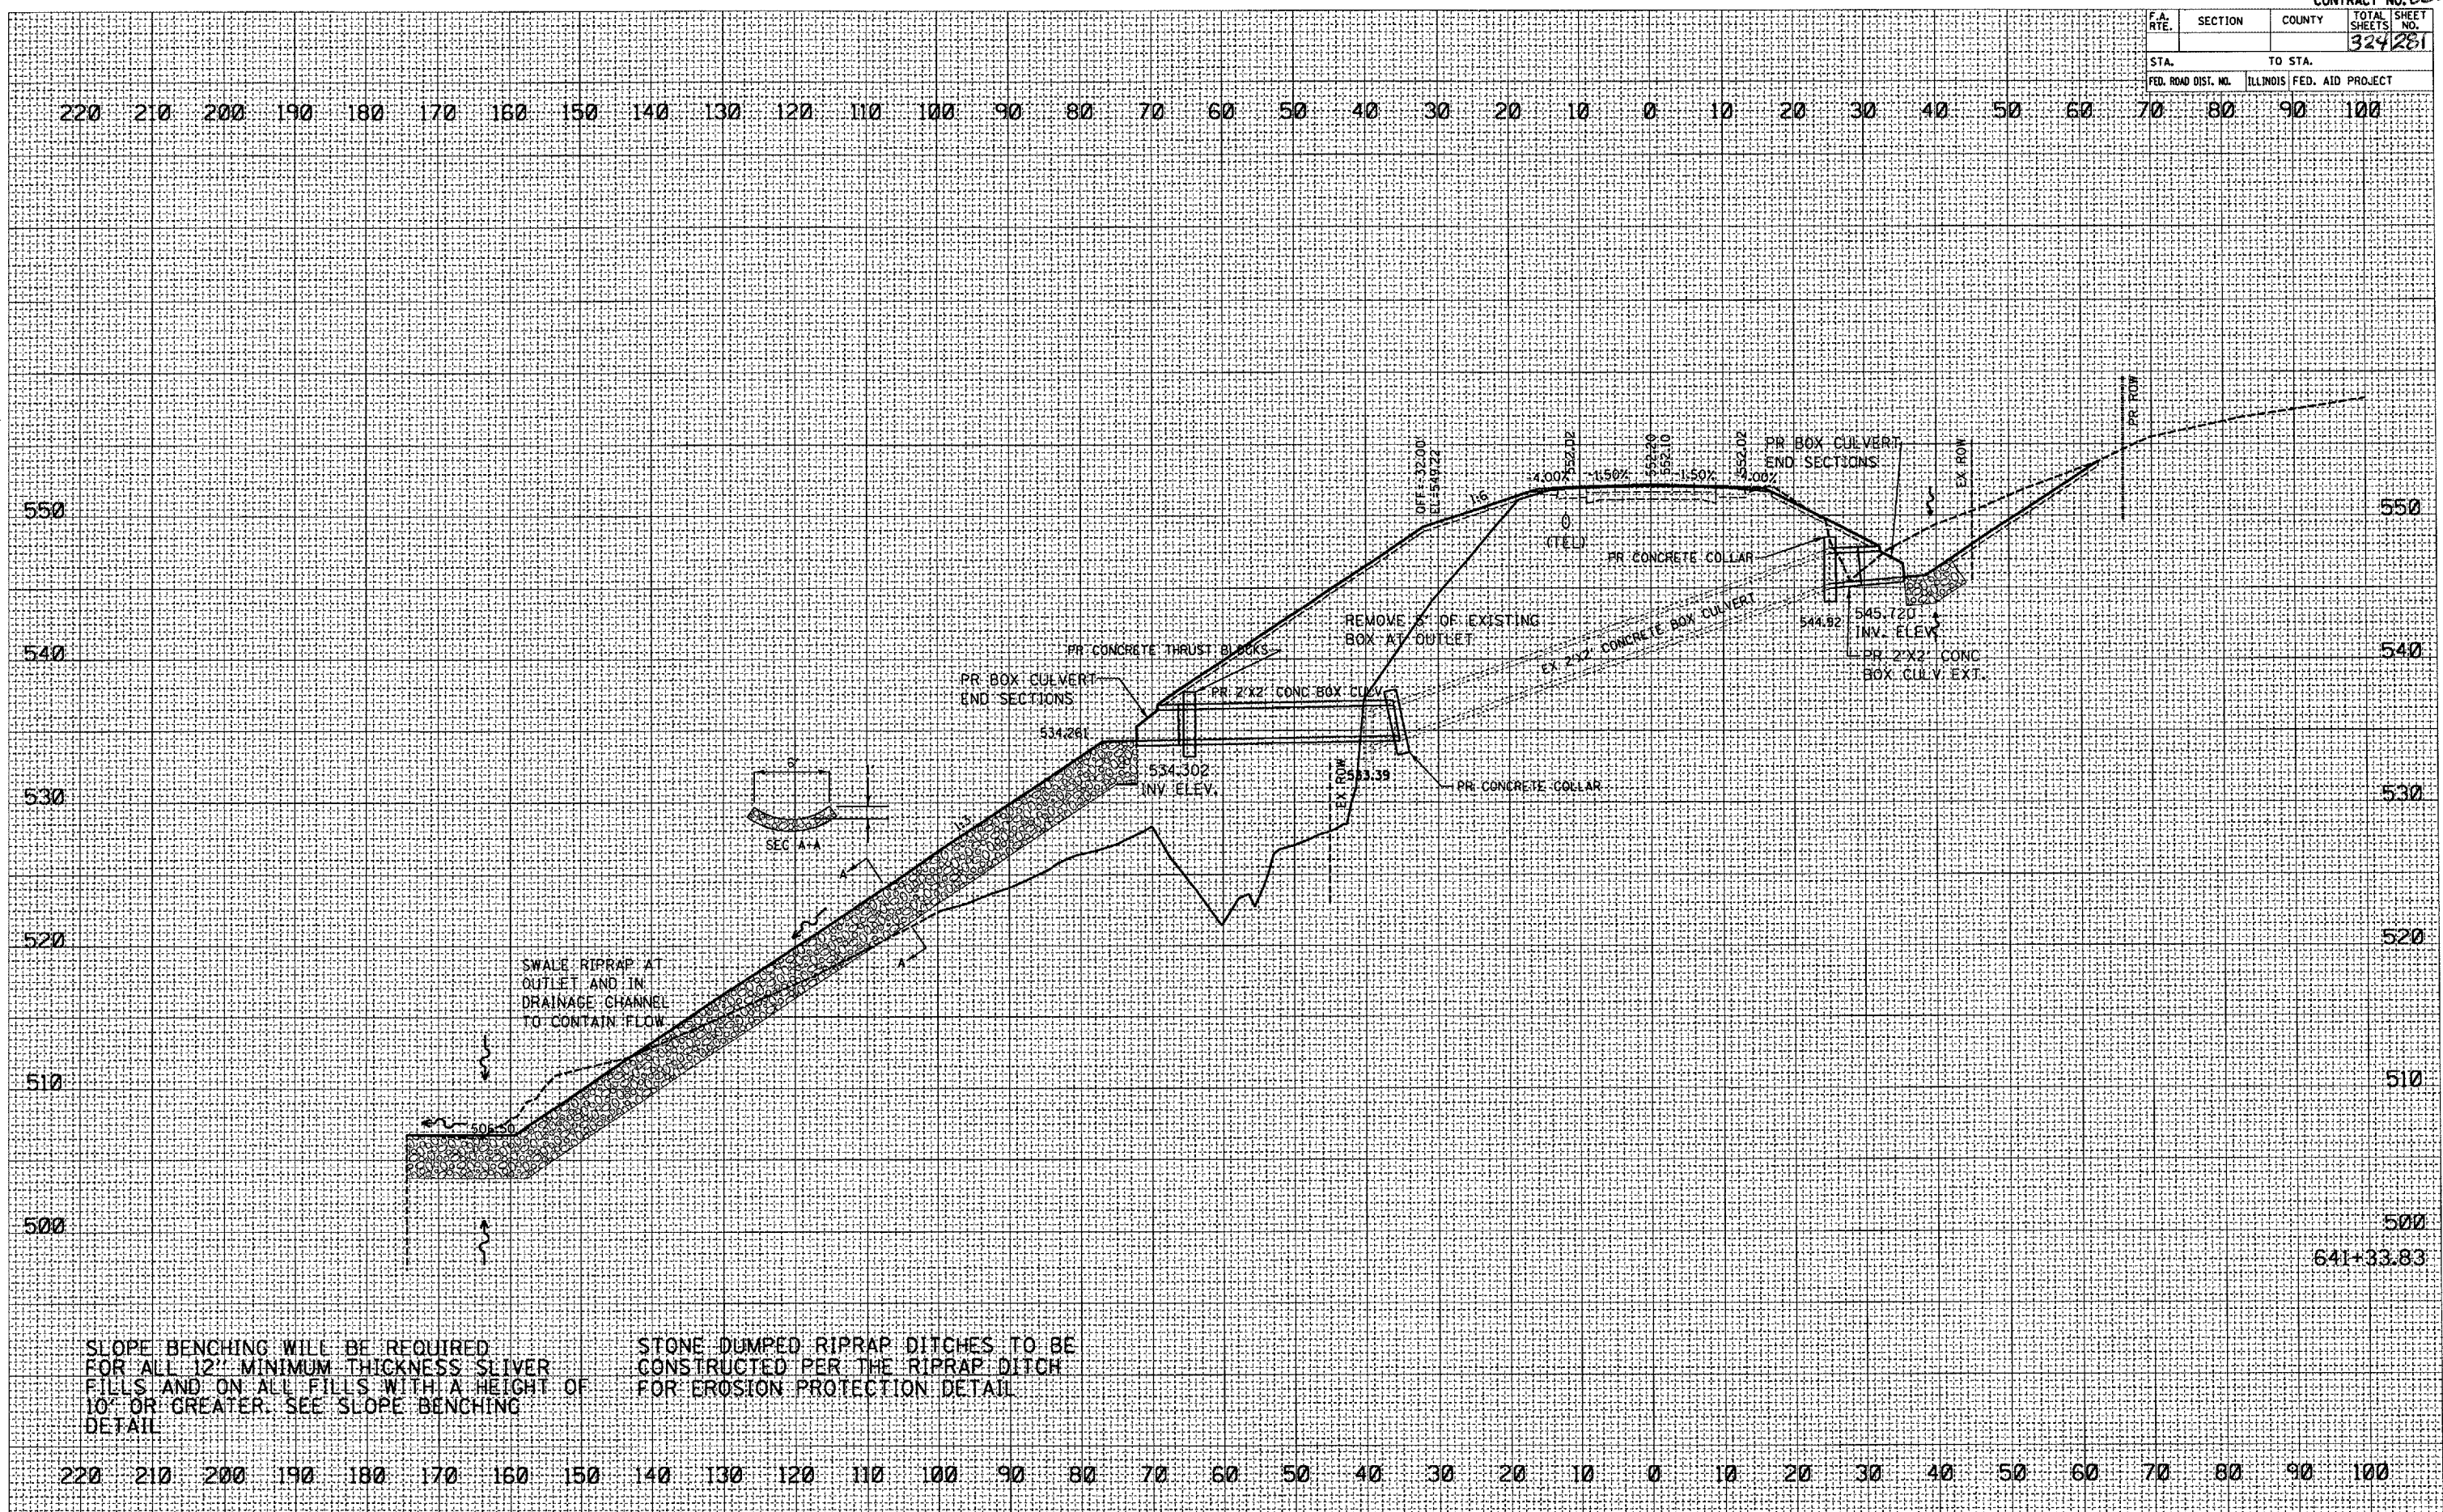

SLOPE BENCHING WILL BE REQUIRED FOR ALL 12" MINIMUM THICKNESS SLIVER FILLS AND ON ALL FILLS WITH A HEIGHT OF 10" OR GREATER. SEE SLOPE BENCHING DETAIL.

STONE DUMPED RIPRAP DITCHES TO BE CONSTRUCTED PER THE RIPRAP DITCH FOR EROSION PROTECTION DETAIL.

641+33.83