


F.A. RTE.	SECTION	COUNTY	TOTAL SHEETS
			329 283
STA.	TO STA.		
FED. ROAD DIST. NO.	ILLINOIS	FED. AID PROJECT	

FINAL SURVEY	DATE
NO. _____	_____
BY _____	
REVIEWED _____	
PLOTTED _____	
TEMPLATE _____	
AREAS CHECKED _____	
AREAS CHECKED _____	

ORIGINAL SURVEY	DATE
NO. _____	_____
BY _____	
REVIEWED _____	
PLOTTED _____	
TEMPLATE _____	
AREAS CHECKED _____	
AREAS CHECKED _____	

PLOT DATE 9/26/2887  
 FILE NAME c:\pwworkspace\1358\1358.dwg  
 USER NAME j...  
 USER j...

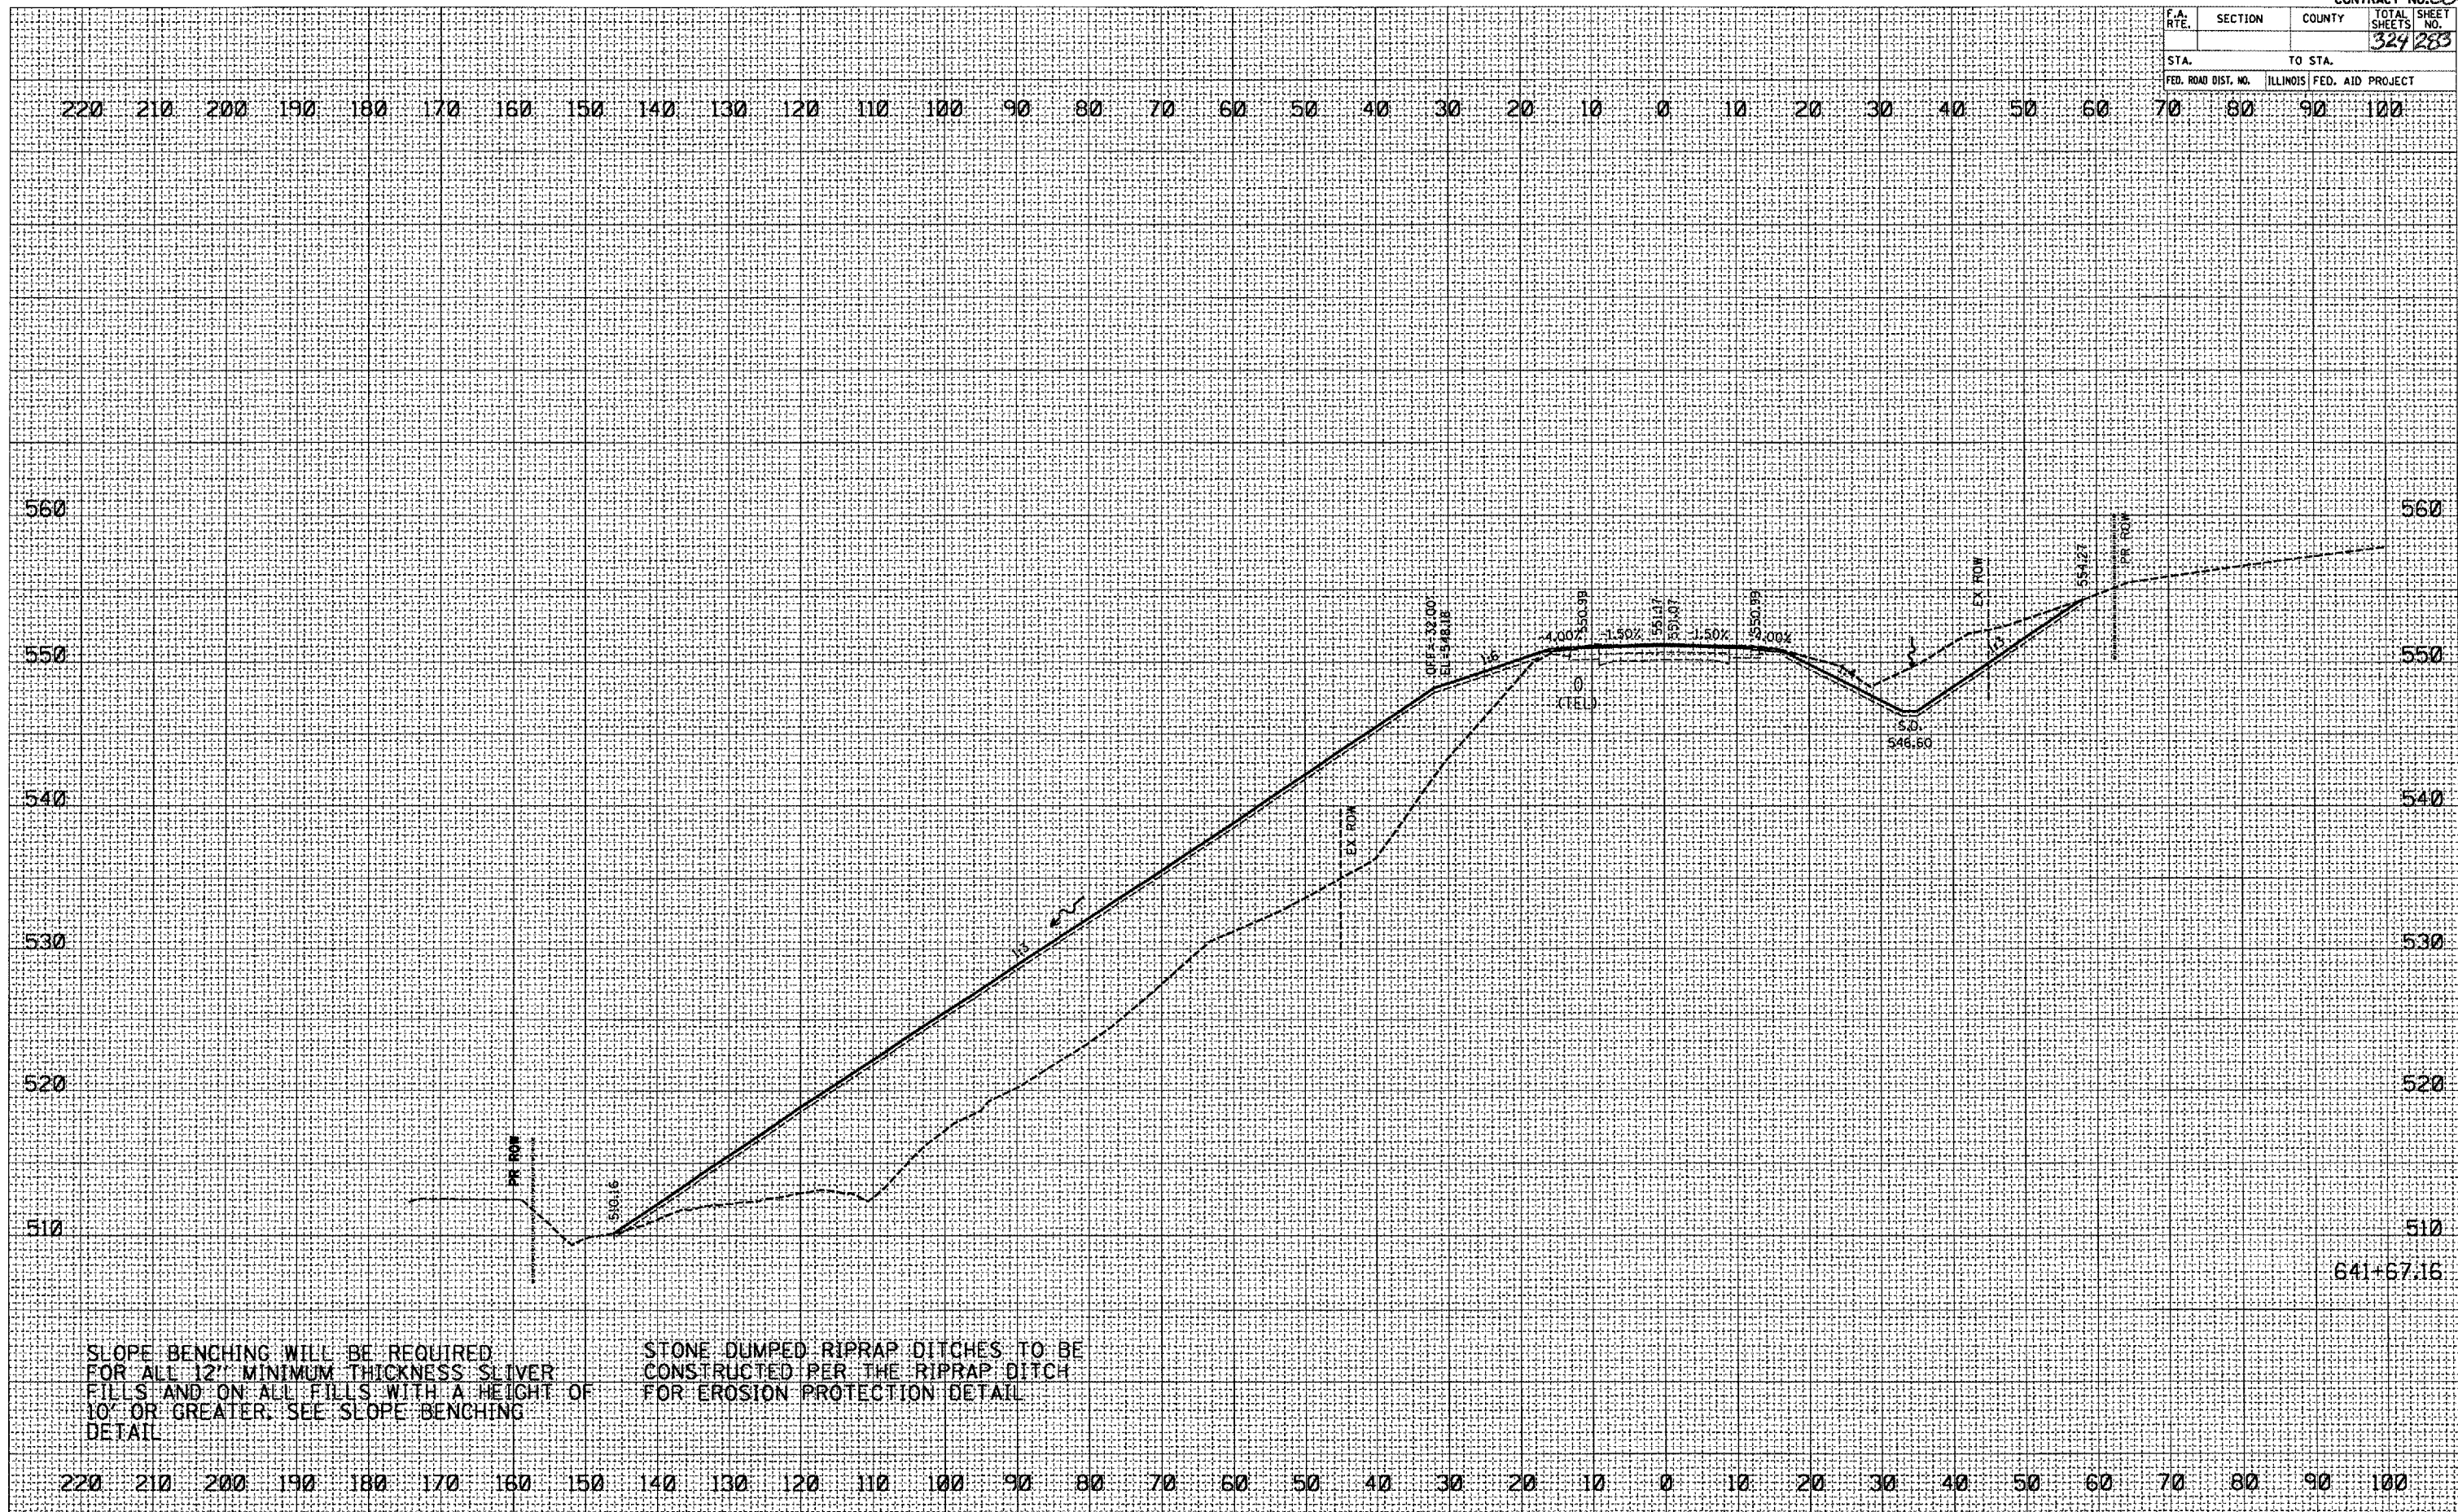

641+67.16