


F.A.P. RTE.	SECTION	COUNTY	TOTAL SHEETS	SHEET NO.
315		FULTON	324	284
STA. 641+83.83		TO STA. 641+83.83		
FED. ROAD DIST. NO.		ILLINOIS FED. AID PROJECT		

109W-1, 105-2, 109W-105-3

DATE	BY

DATE	BY

PLOT DATE: 9/25/2007  
 FILE NAME: c:\projects\109w-1\105-2\109w-105-3.dwg  
 USER NAME: mchambers

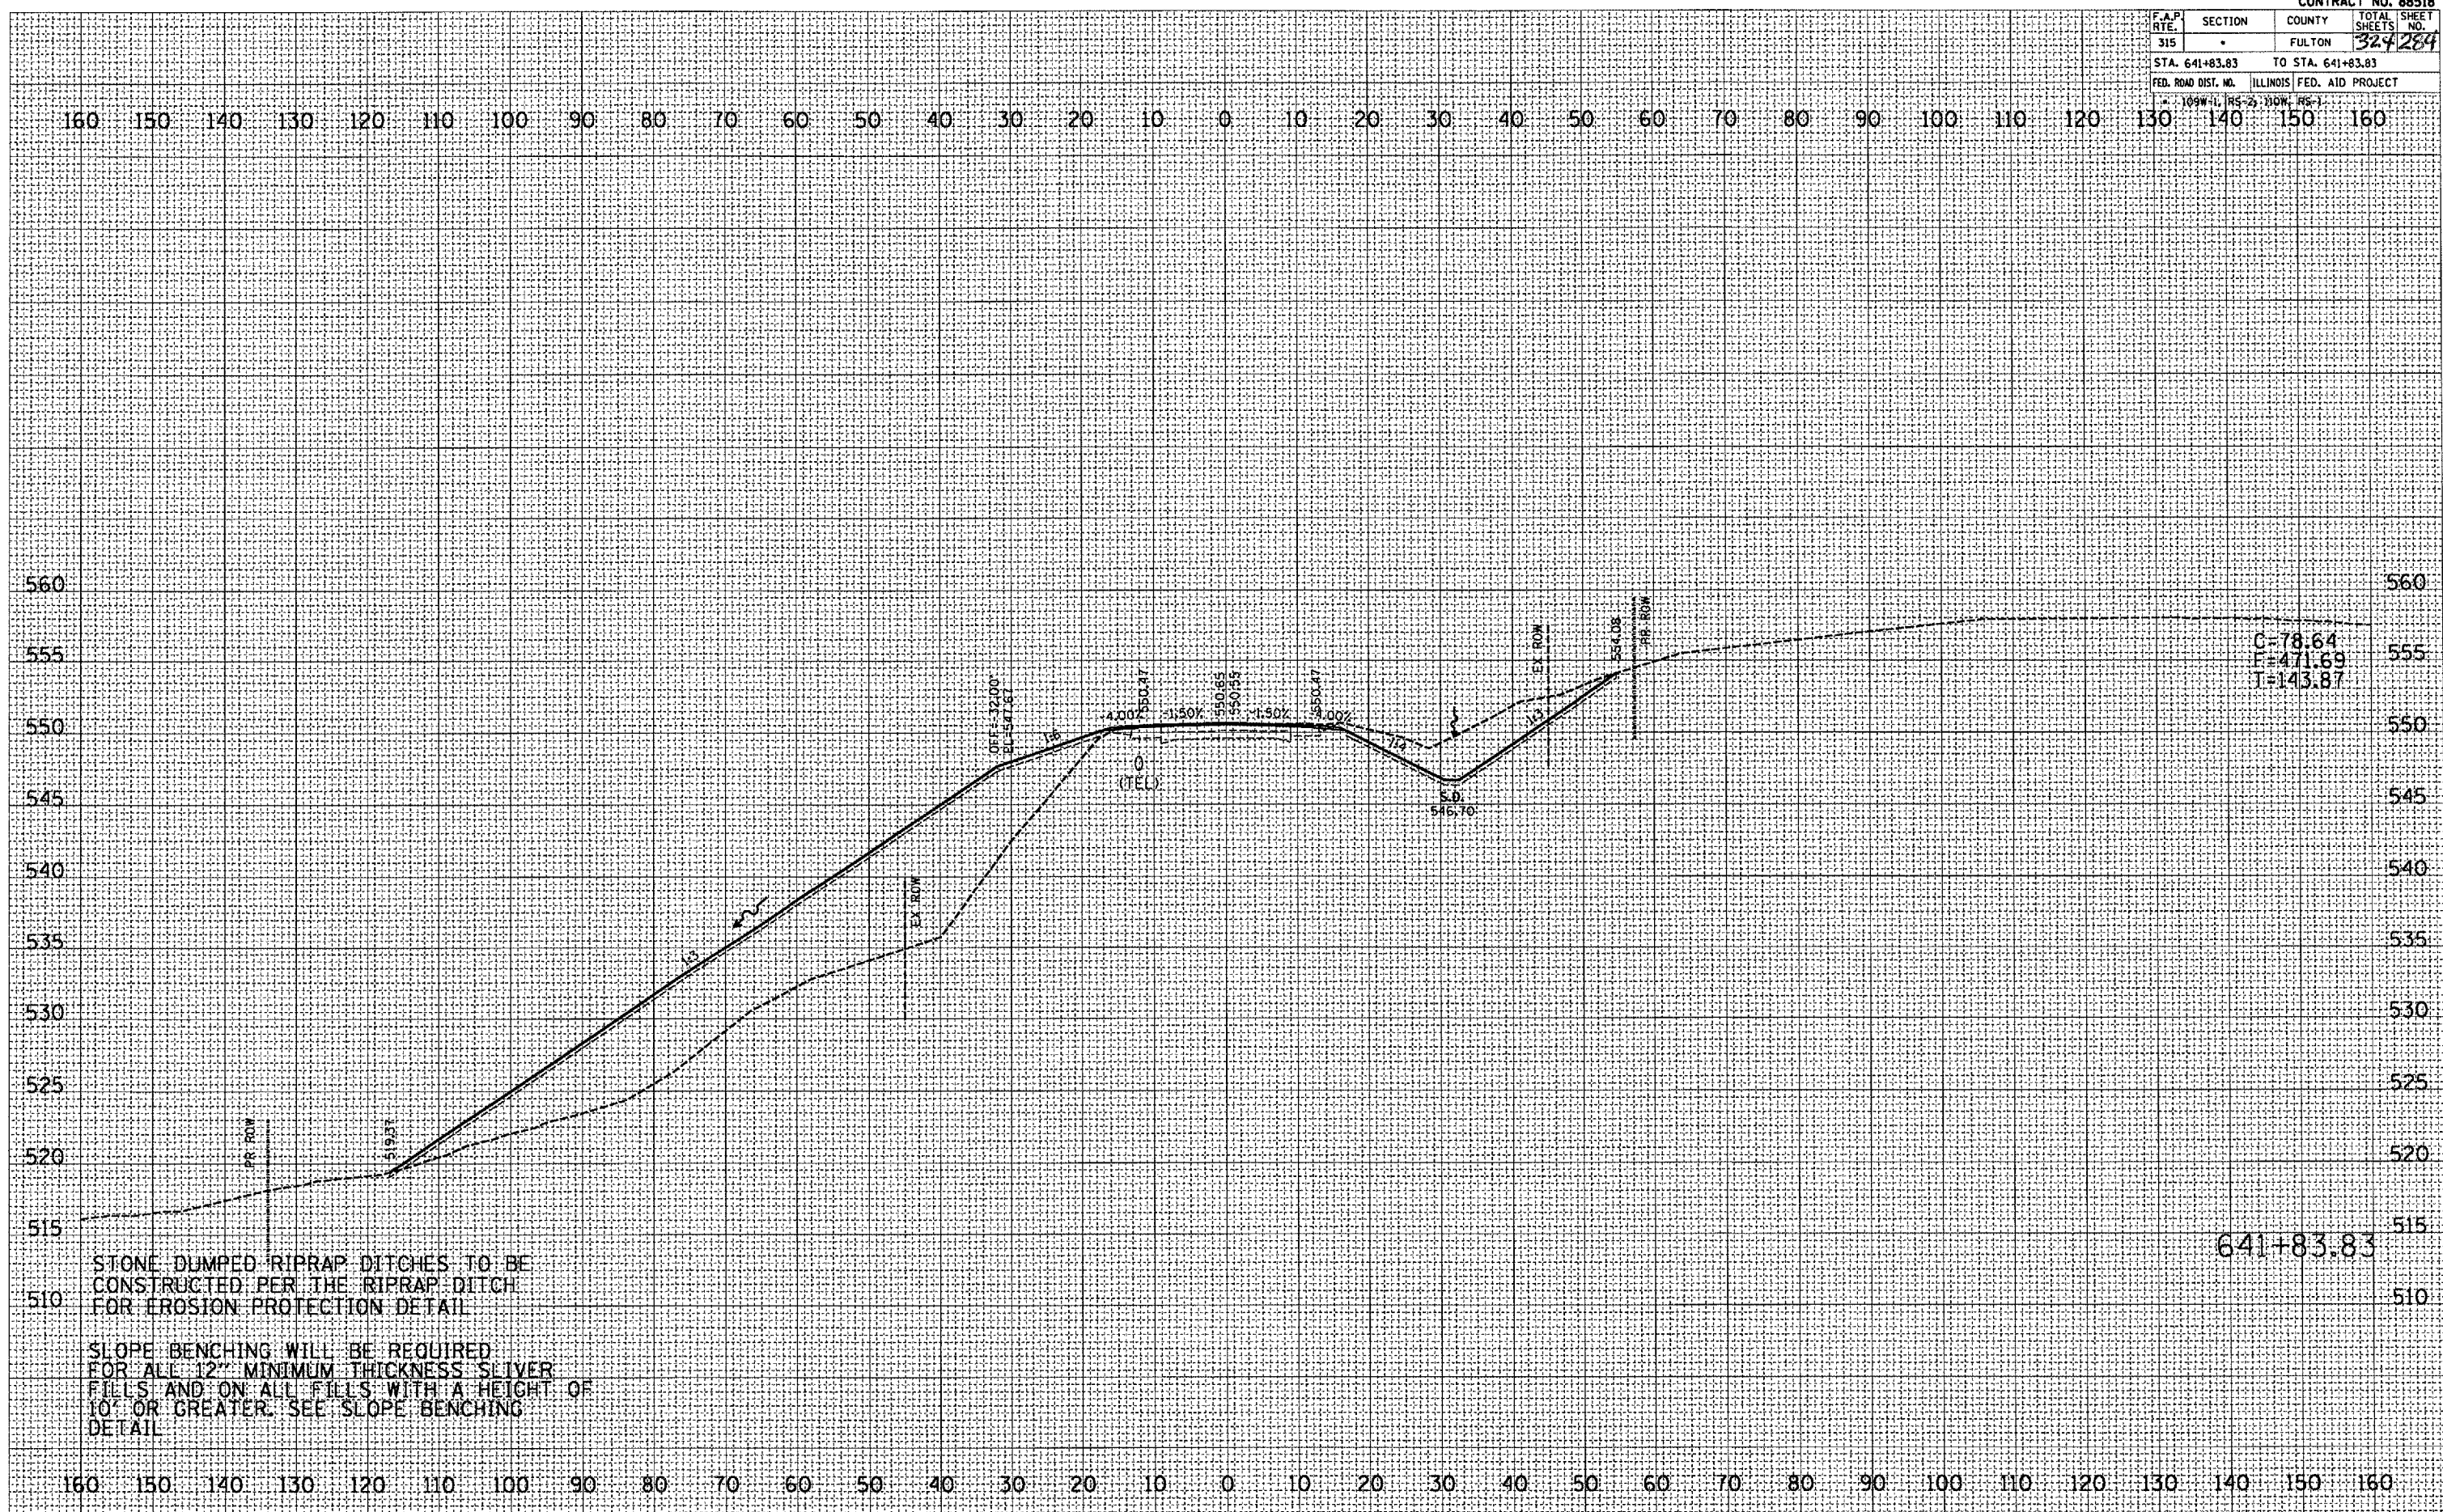

641+83.83