


F.A.P. RTE.	SECTION	COUNTY	TOTAL SHEETS	SHEET NO.
315	.	FULTON	324	272
STA. 645+50.00		TO STA. 645+50.00		
FED. ROAD DIST. NO.		ILLINOIS FED. AID PROJECT		

FINAL SURVEY	DATE
REVISIONS	
NO. 1	

ORIGINAL SURVEY	DATE
REVISIONS	
NO. 1	

PLOT DATE: 9/25/2007  
 FILE NAME: c:\projects\unl\88518\unl\88518\pl\88518.dwg  
 USER: j...  
 USER: j...

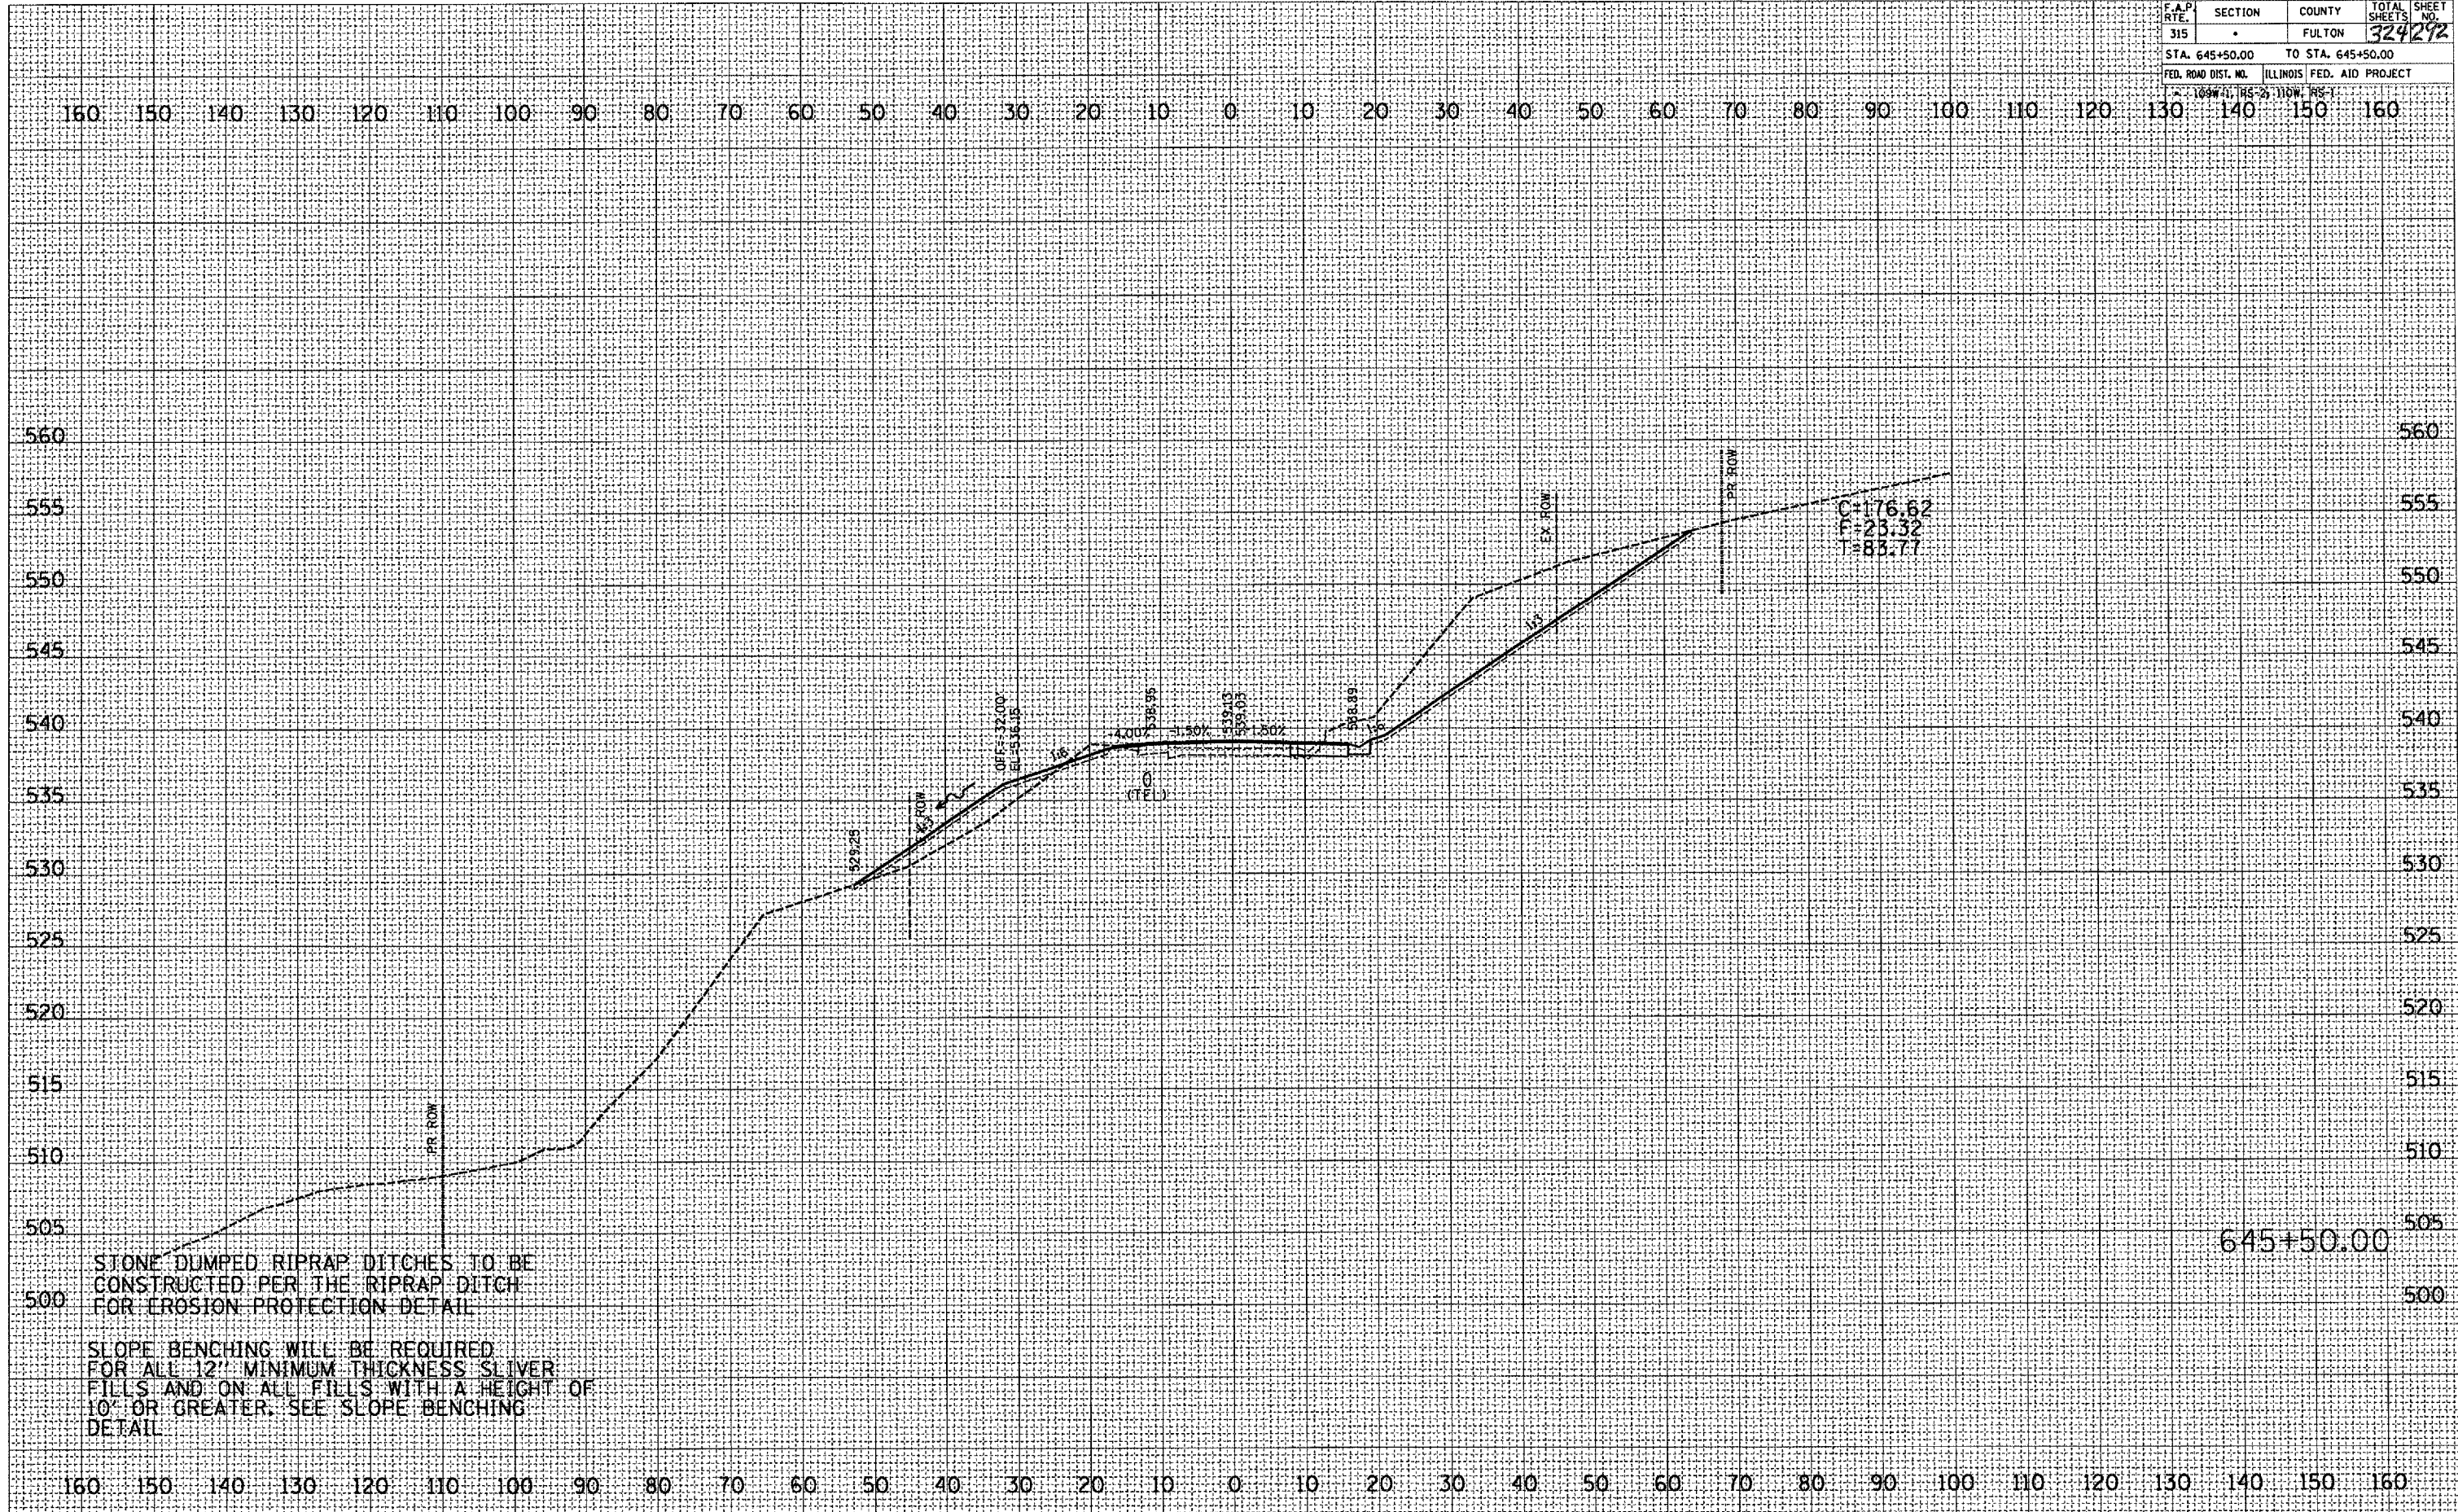

STONE DUMPED RIPRAP DITCHES TO BE CONSTRUCTED PER THE RIPRAP DITCH FOR EROSION PROTECTION DETAIL

SLOPE BENCHING WILL BE REQUIRED FOR ALL 12" MINIMUM THICKNESS SLIVER FILLS AND ON ALL FILLS WITH A HEIGHT OF 10" OR GREATER. SEE SLOPE BENCHING DETAIL

645+50.00