


F.A.P. RTE.	SECTION	COUNTY	TOTAL SHEETS	SHEET NO.
315		FULTON	324	294

STA. 646+50.00 TO STA. 646+50.00
 FED. ROAD DIST. NO. ILLINOIS FED. AID PROJECT

DATE	BY

DATE	BY

PLOT DATE: 9/25/2007
 FILE NAME: c:\p\proj\88518\136\un136un\un136un.dwg
 PLOT SCALE: 2:6372 / IN.
 USER NAME: r_maurer.dgn

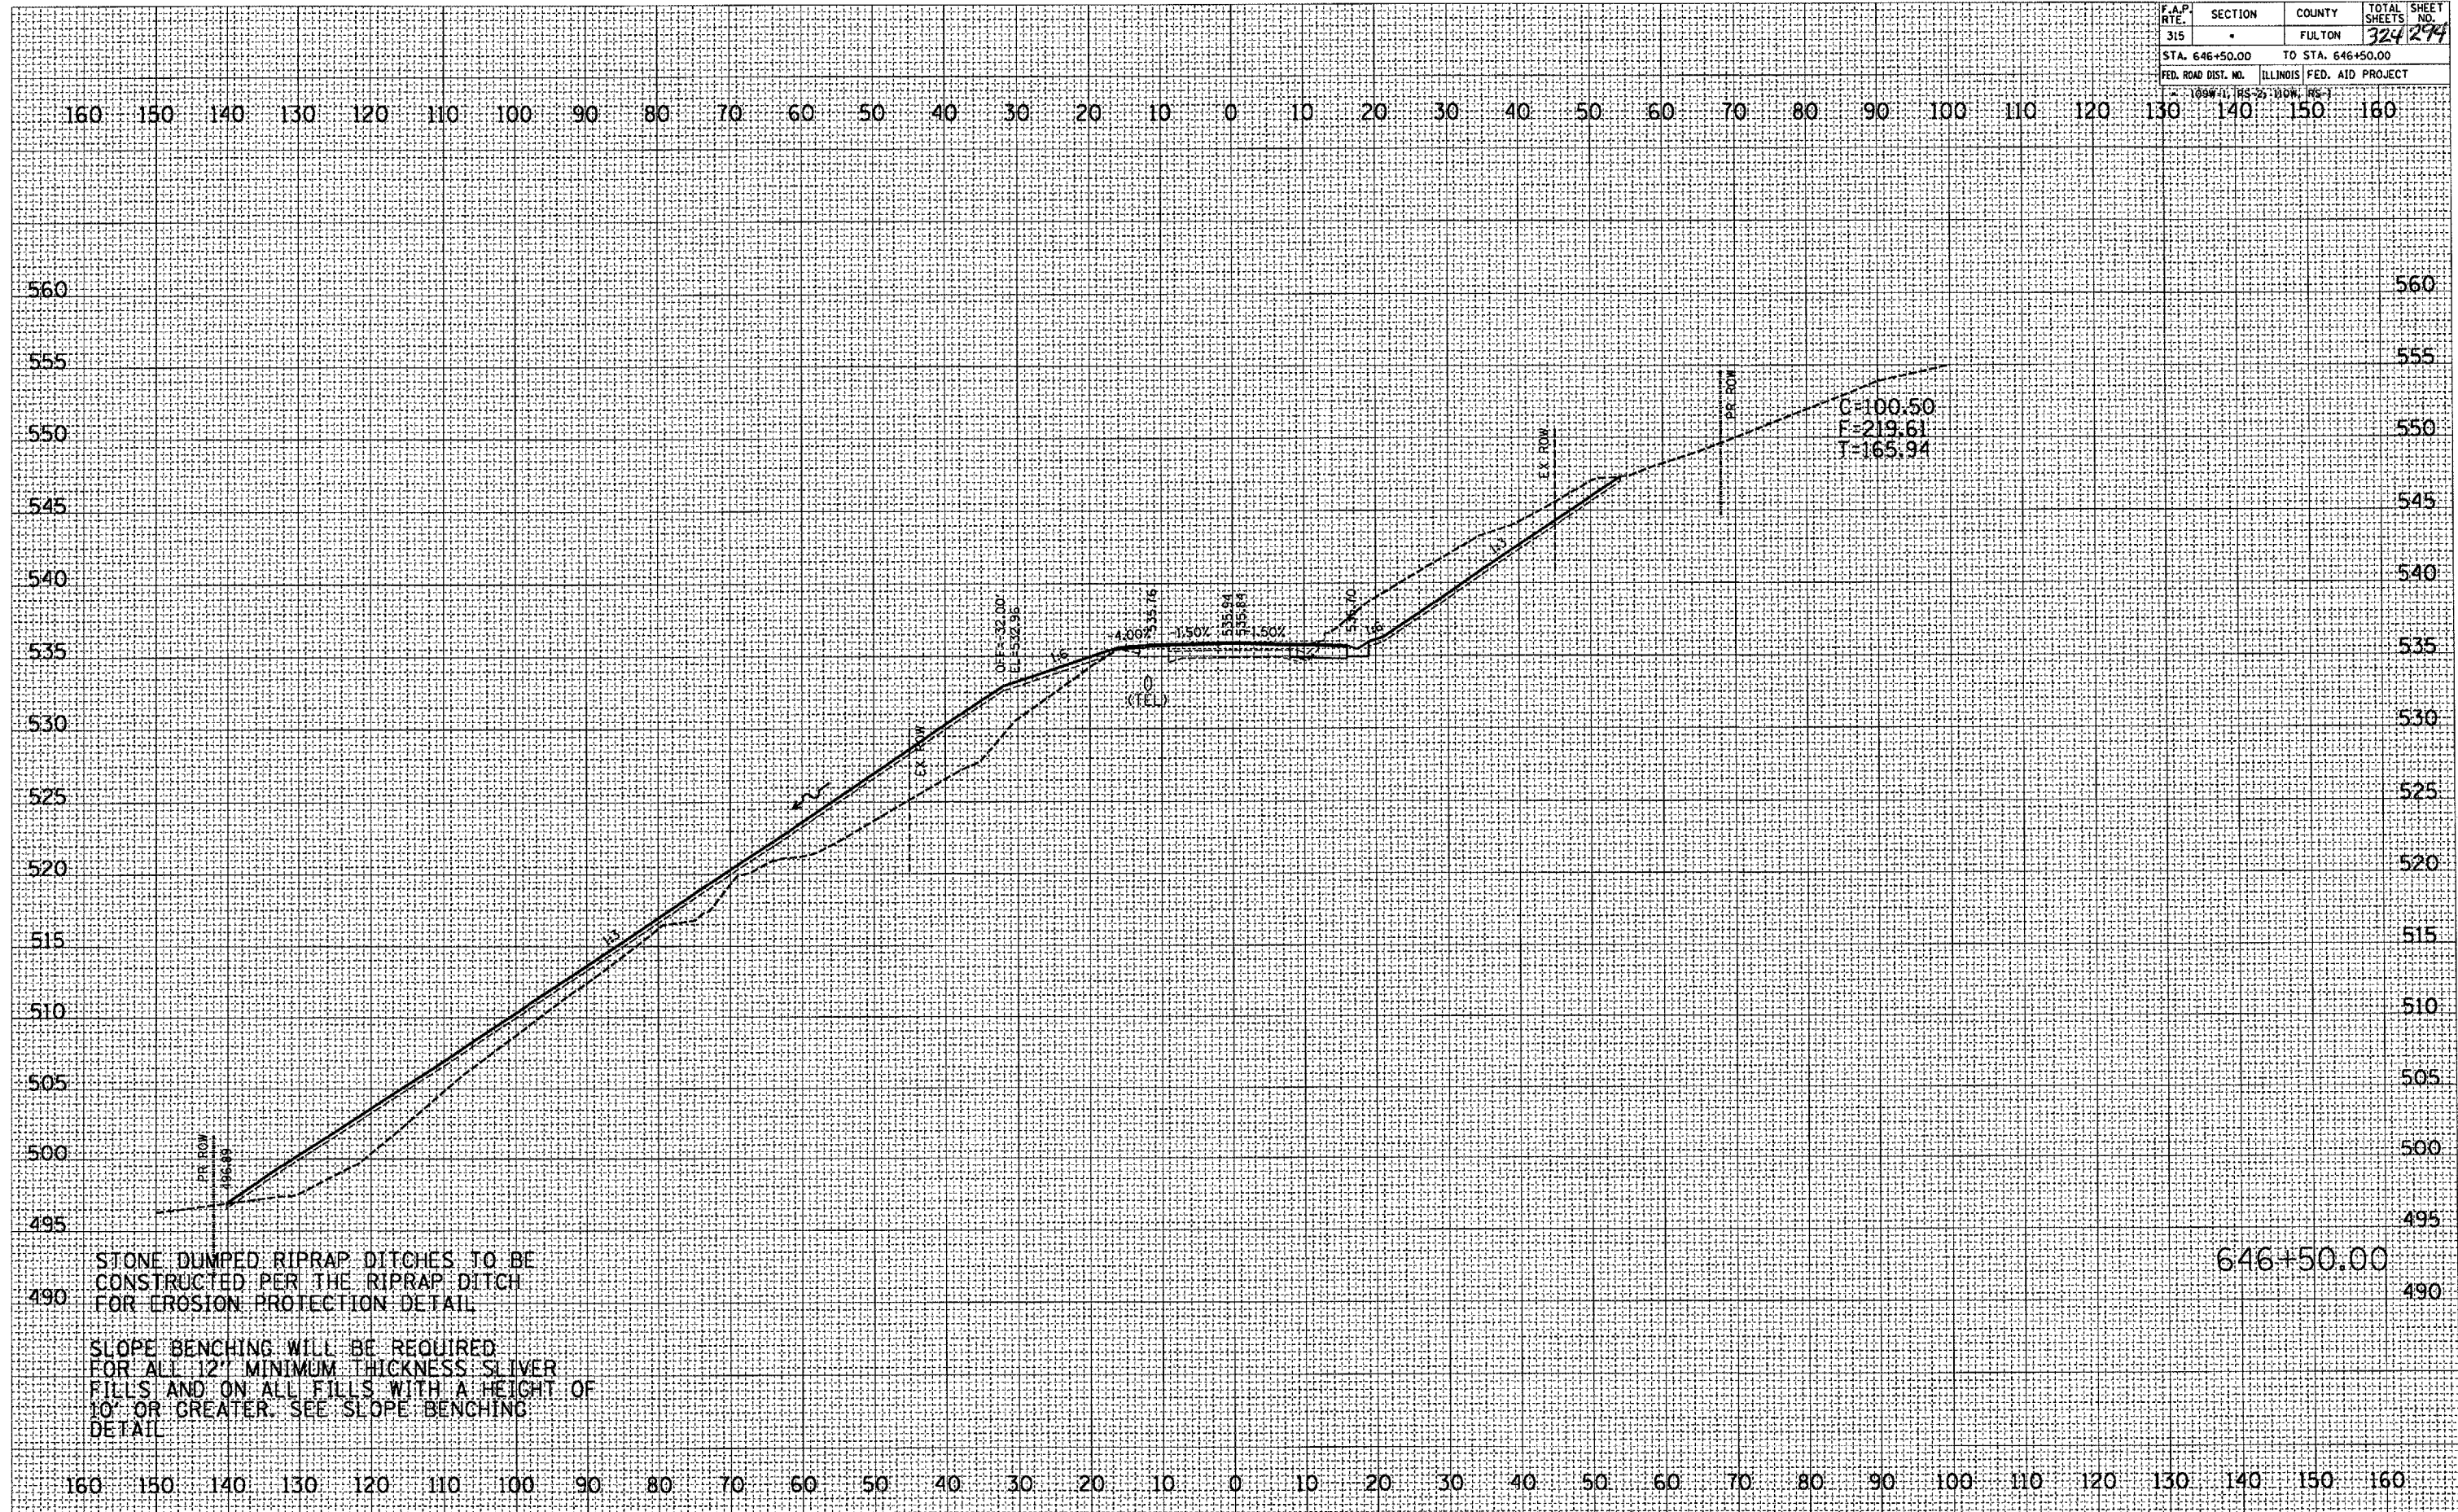

646+50.00