


F.A.P. RTE.	SECTION	COUNTY	TOTAL SHEETS	SHEET NO.
315	-	FULTON	324	303
STA. 652+50.00		TO STA. 653+00.00		
FED. ROAD DIST. NO.		ILLINOIS FED. AID PROJECT		

108#-11, 115-2, 110#-11

FINAL SURVEY	DATE
REVISIONS	BY
NOTED	
PLANNED	
TEMPORARY	
AREAS	
CHECKED	

ORIGINAL SURVEY	DATE
REVISIONS	BY
NOTED	
PLANNED	
TEMPORARY	
AREAS	
CHECKED	

PLOT DATE: 9/25/2007
 FILE NAME: c:\projects\val18\val18.dwg
 PLOT SCALE: 1"=40'
 USER NAME: msharkey

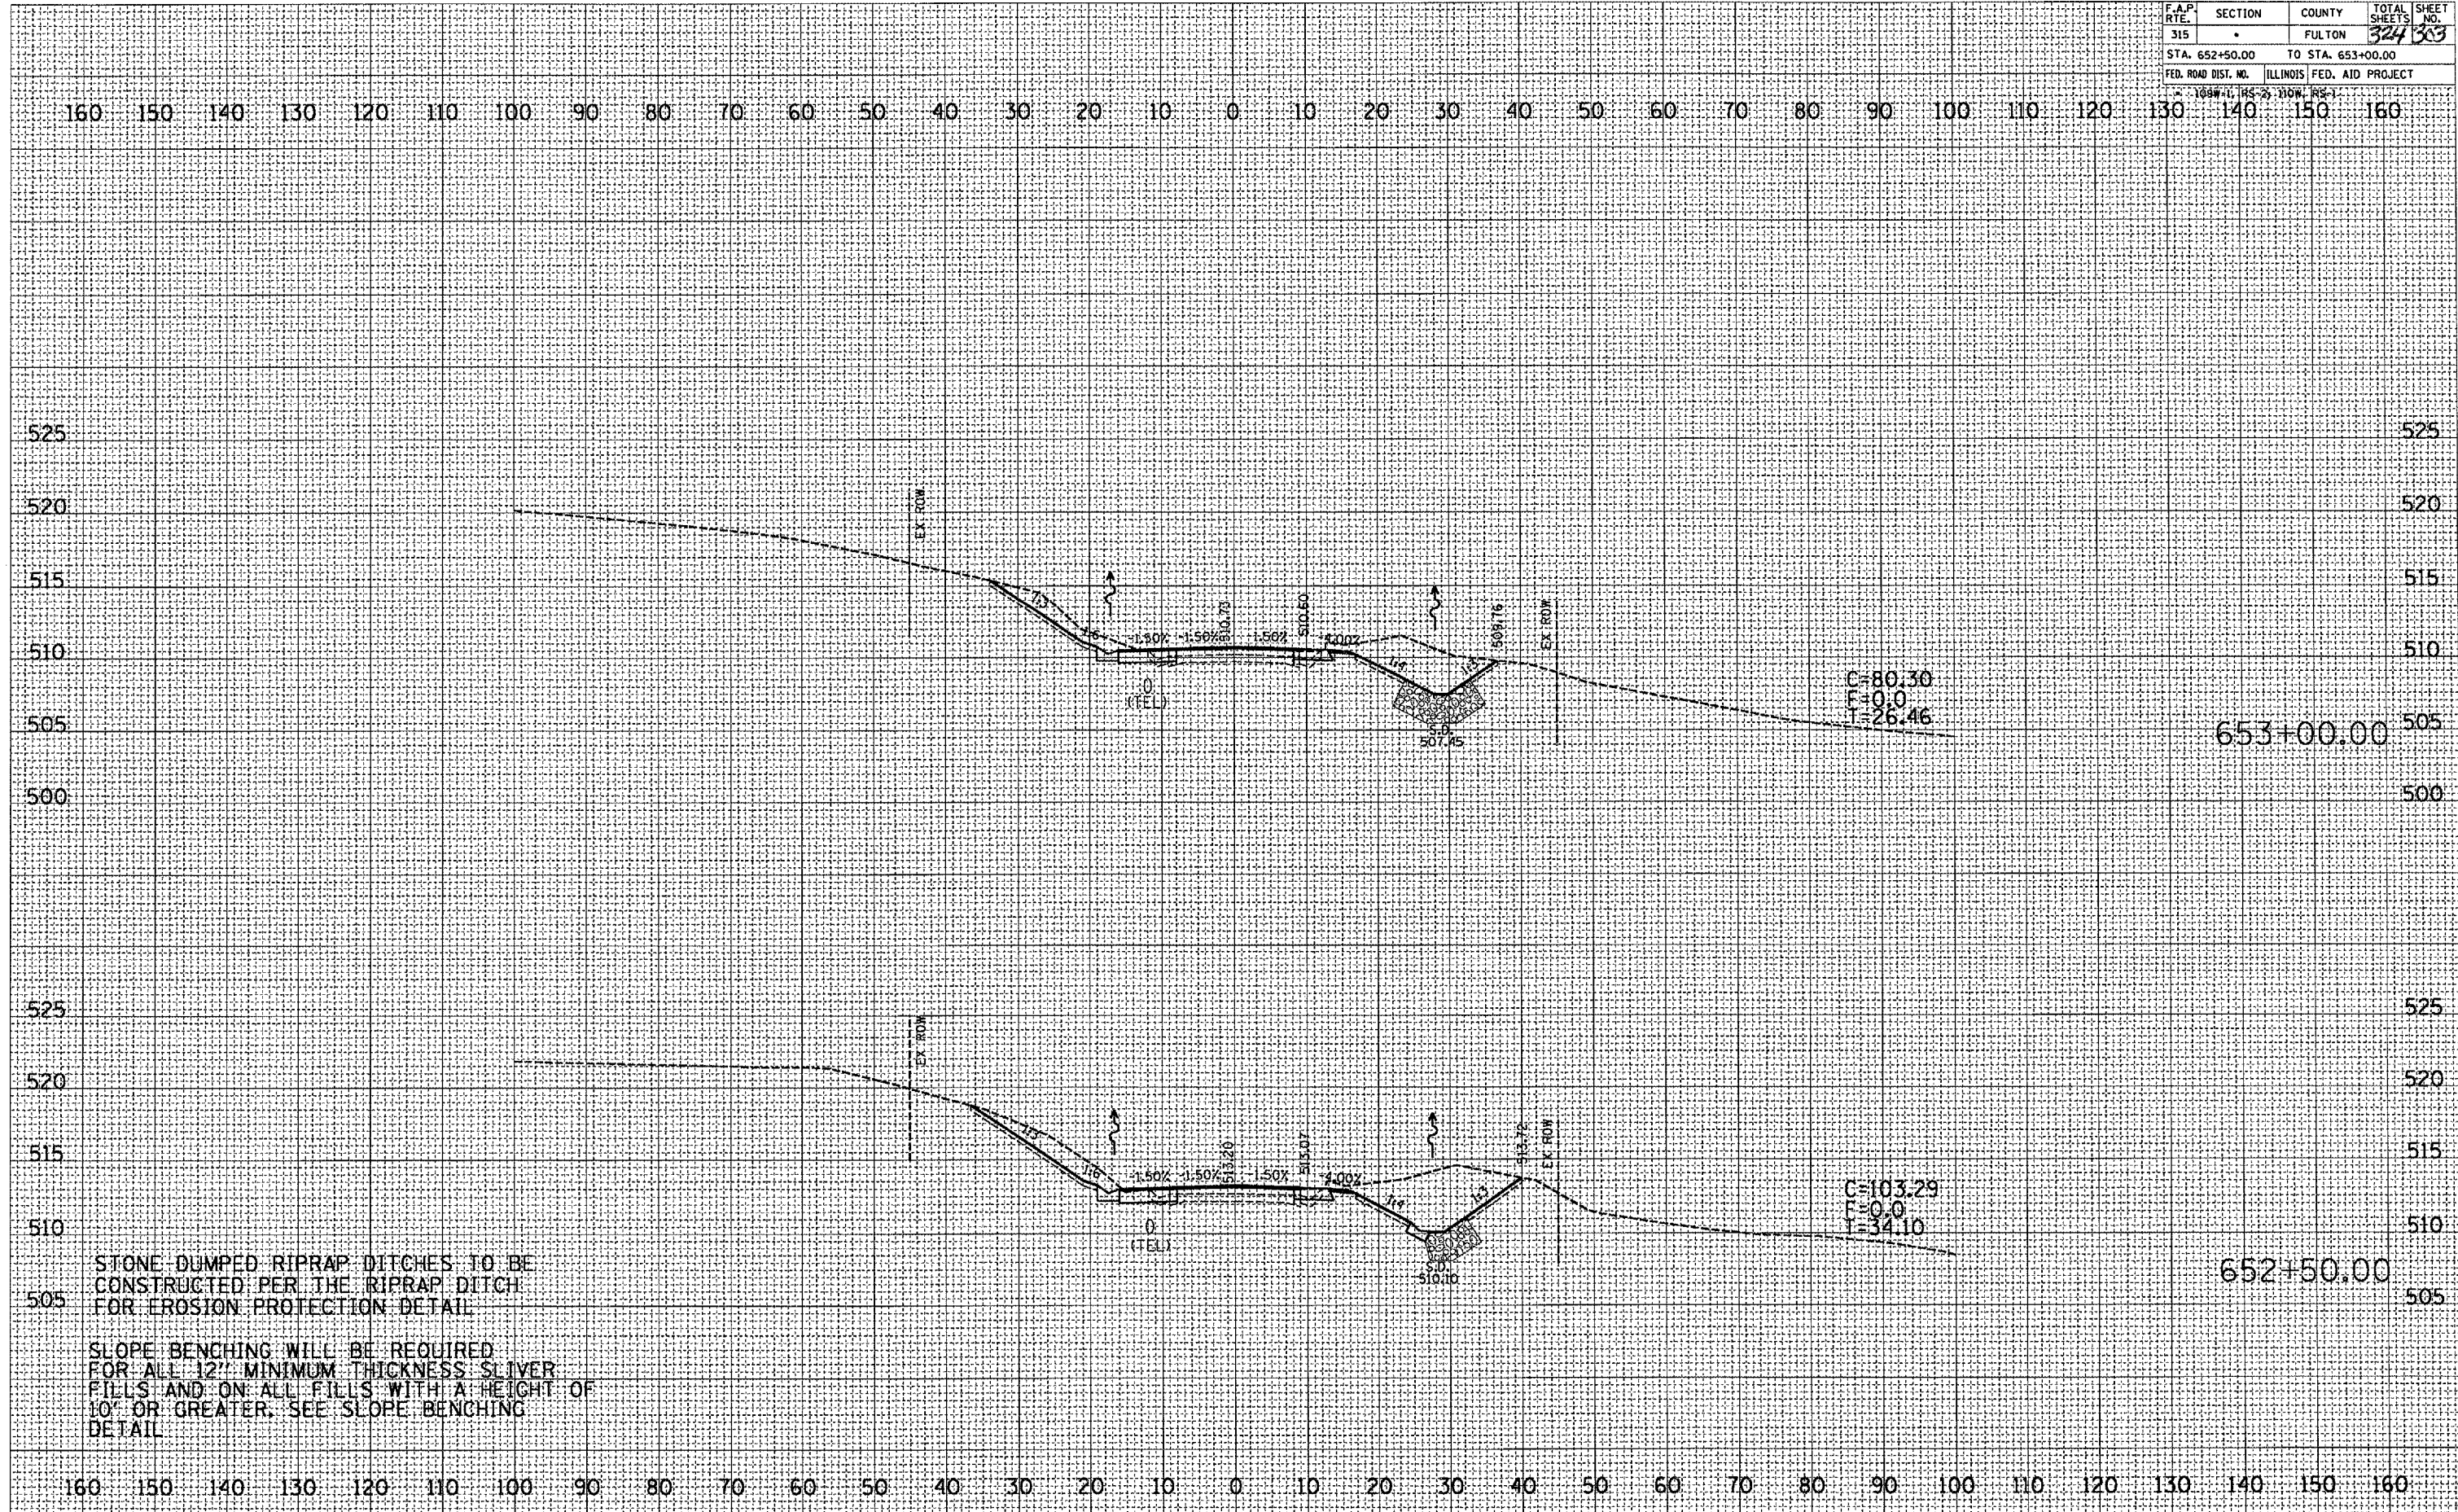

STONE-DUMPED RIPRAP DITCHES TO BE CONSTRUCTED PER THE RIPRAP DITCH FOR EROSION PROTECTION DETAIL

SLOPE BENCHING WILL BE REQUIRED FOR ALL 12" MINIMUM THICKNESS SLIVER FILLS AND ON ALL FILLS WITH A HEIGHT OF 10' OR GREATER. SEE SLOPE BENCHING DETAIL

C=80.30
 F=0.0
 T=26.46

C=103.29
 F=0.0
 T=34.10

653+00.00

652+50.00