


F.A.P. RTE.	SECTION	COUNTY	TOTAL SHEETS	SHEET NO.
315		FULTON	324	307
STA. 656+00.00 TO STA. 656+50.00				
FED. ROAD DIST. NO. ILLINOIS FED. AID PROJECT				

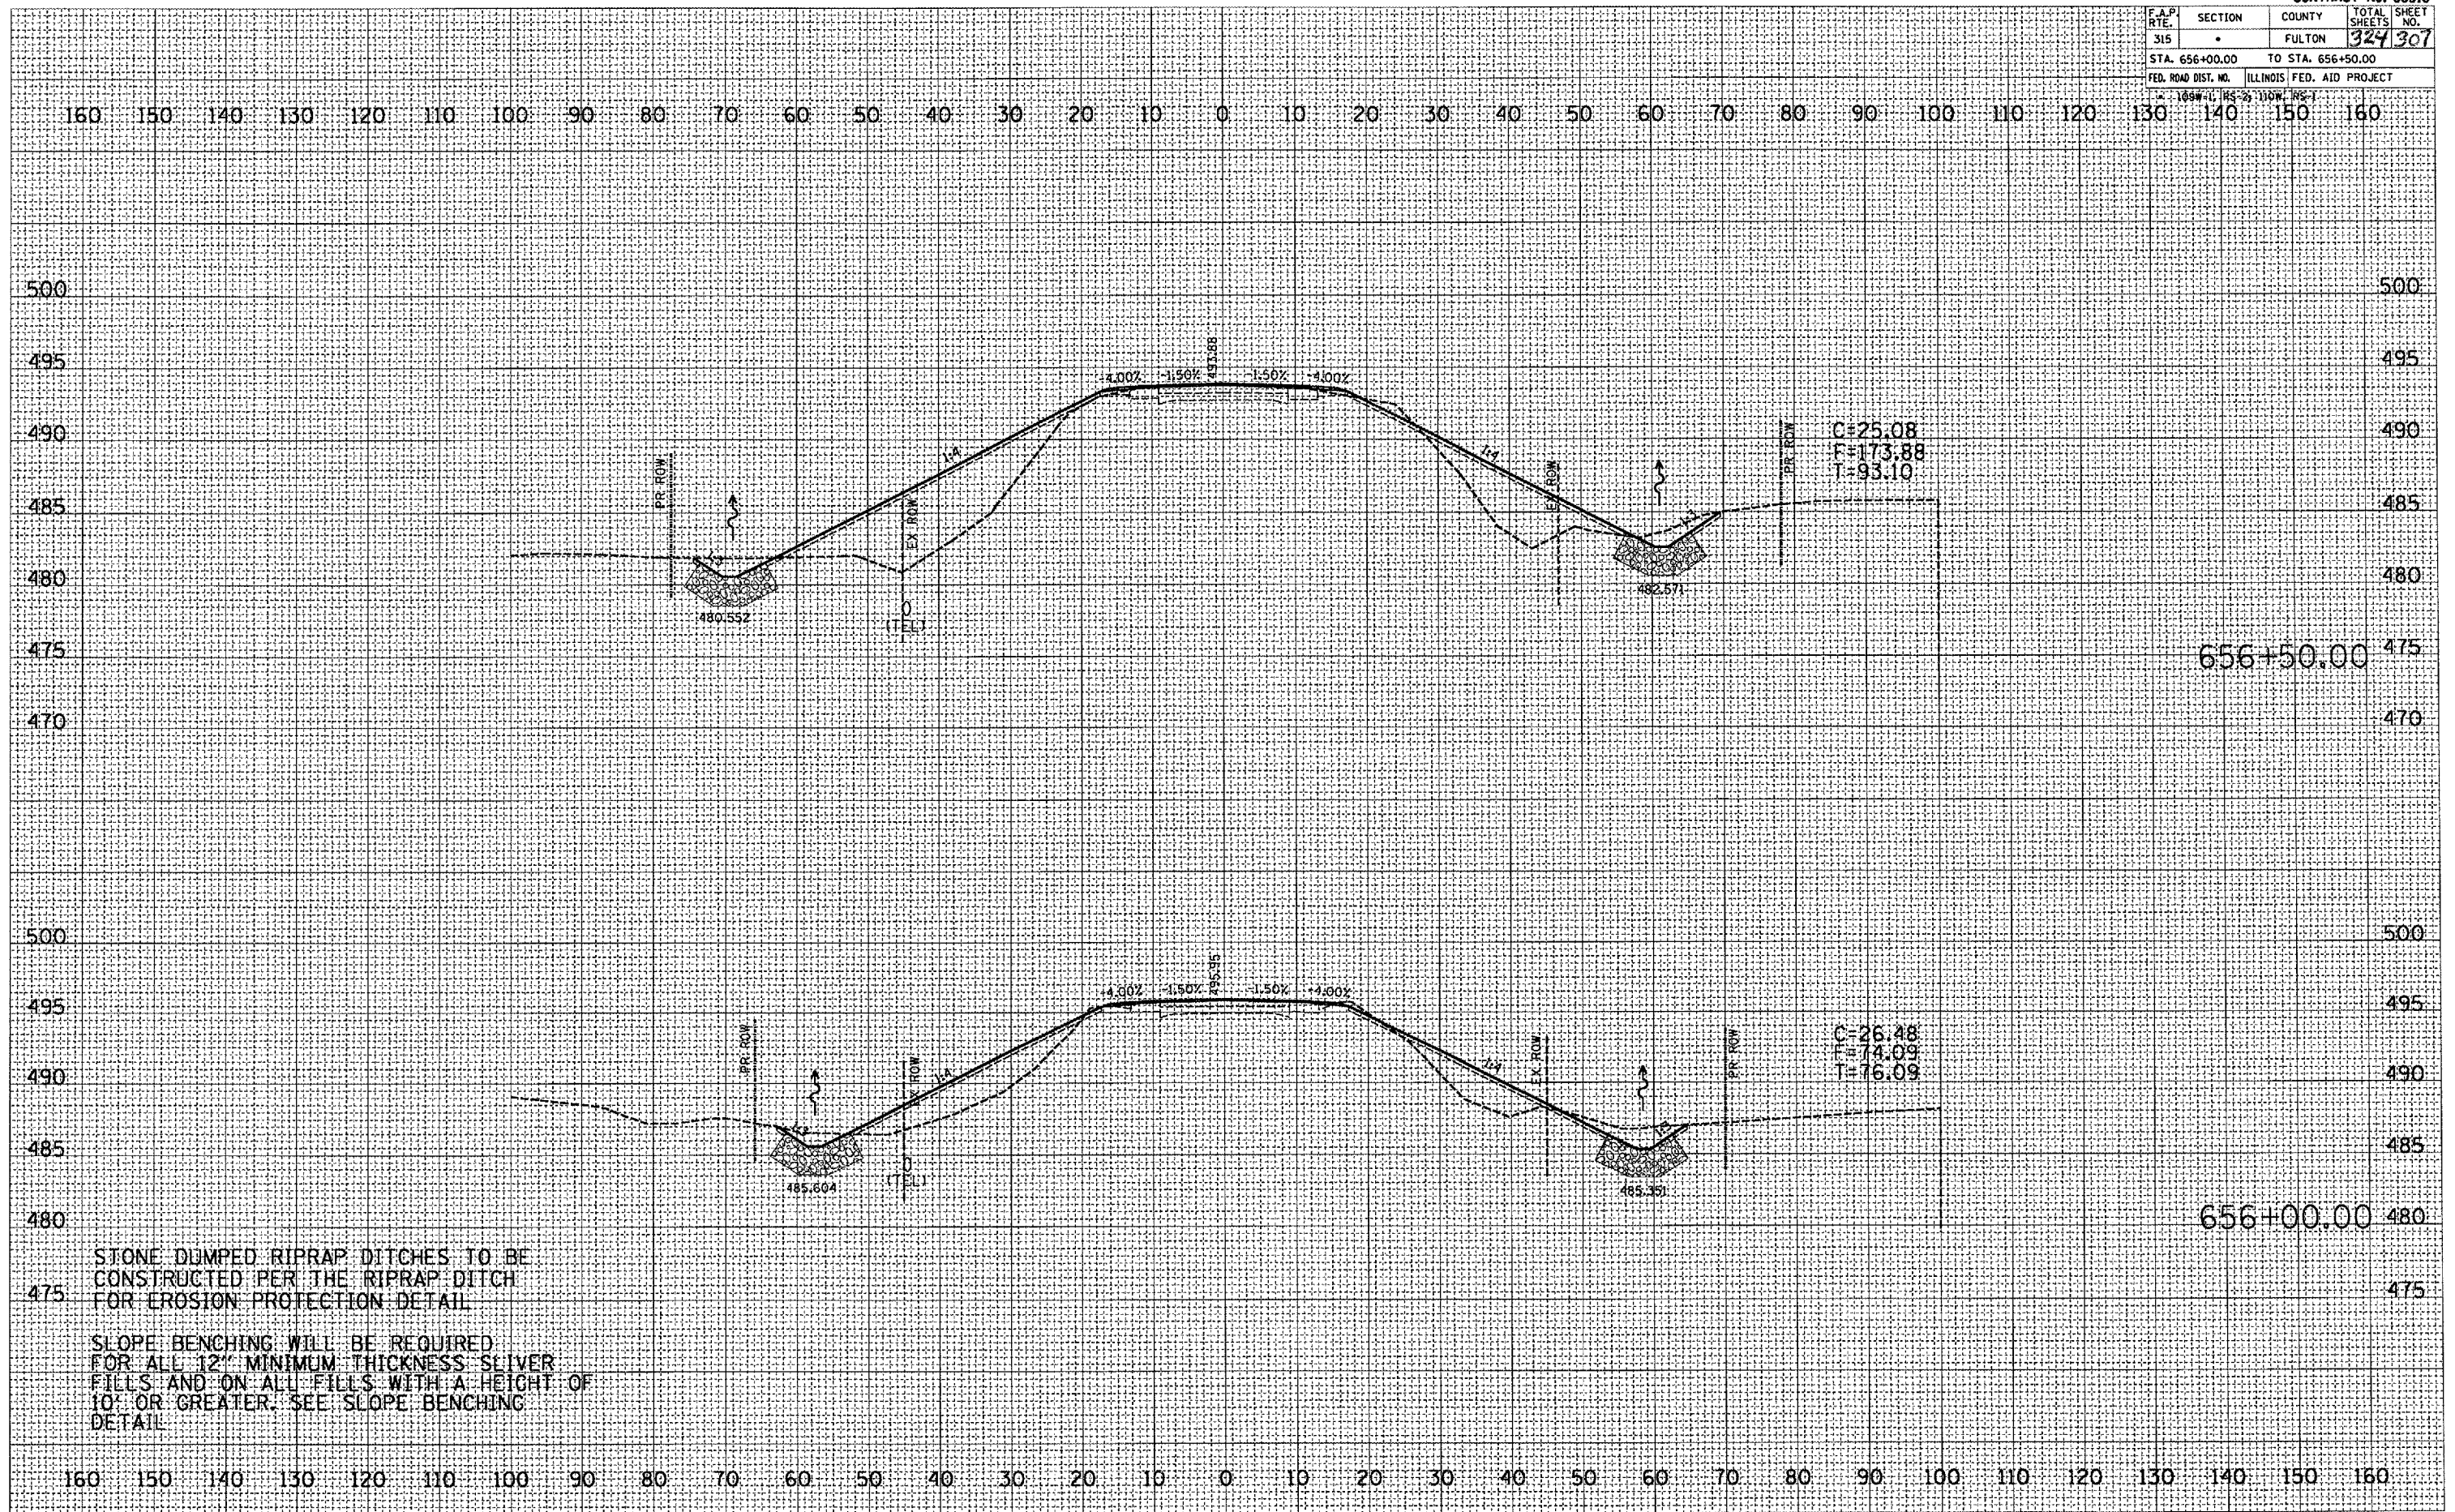

STONE DUMPED RIPRAP DITCHES TO BE CONSTRUCTED PER THE RIPRAP DITCH FOR EROSION PROTECTION DETAIL

SLOPE BENCHING WILL BE REQUIRED FOR ALL 12" MINIMUM THICKNESS SLIVER FILLS AND ON ALL FILLS WITH A HEIGHT OF 10' OR GREATER. SEE SLOPE BENCHING DETAIL

DATE	BY
COMPUTED	PLOTTED
REVISIONS	REVISIONS
NO.	NO.
AREAS CHECKED	AREAS CHECKED

DATE	BY
COMPUTED	PLOTTED
REVISIONS	REVISIONS
NO.	NO.
AREAS CHECKED	AREAS CHECKED

PLOT DATE: 5/25/2007
 FILE NAME: S:\Projects\88518\88518.dwg
 USER NAME: jrb
 USER NAME: jrb