


F.A.P. RTE.	SECTION	COUNTY	TOTAL SHEET NO.
315	*	FULTON	324/311
STA. 8+75.00		TO STA. 9+00.00	
FED. ROAD DIST. NO.		ILLINOIS	FED. AID PROJECT
109W-1, RS-4, 110W, RS-1			

80 75 70 65 60 55 50 45 40 35 30 25 20 15 10 5 0 5 10 15 20 25 30 35 40 45 50 55 60 65 70 75 80

SLOPE BENCHING WILL BE REQUIRED FOR ALL 12' MINIMUM THICKNESS SLIVER FILLS AND ON ALL FILLS WITH A HEIGHT OF 10' OR GREATER. SEE SLOPE BENCHING DETAIL

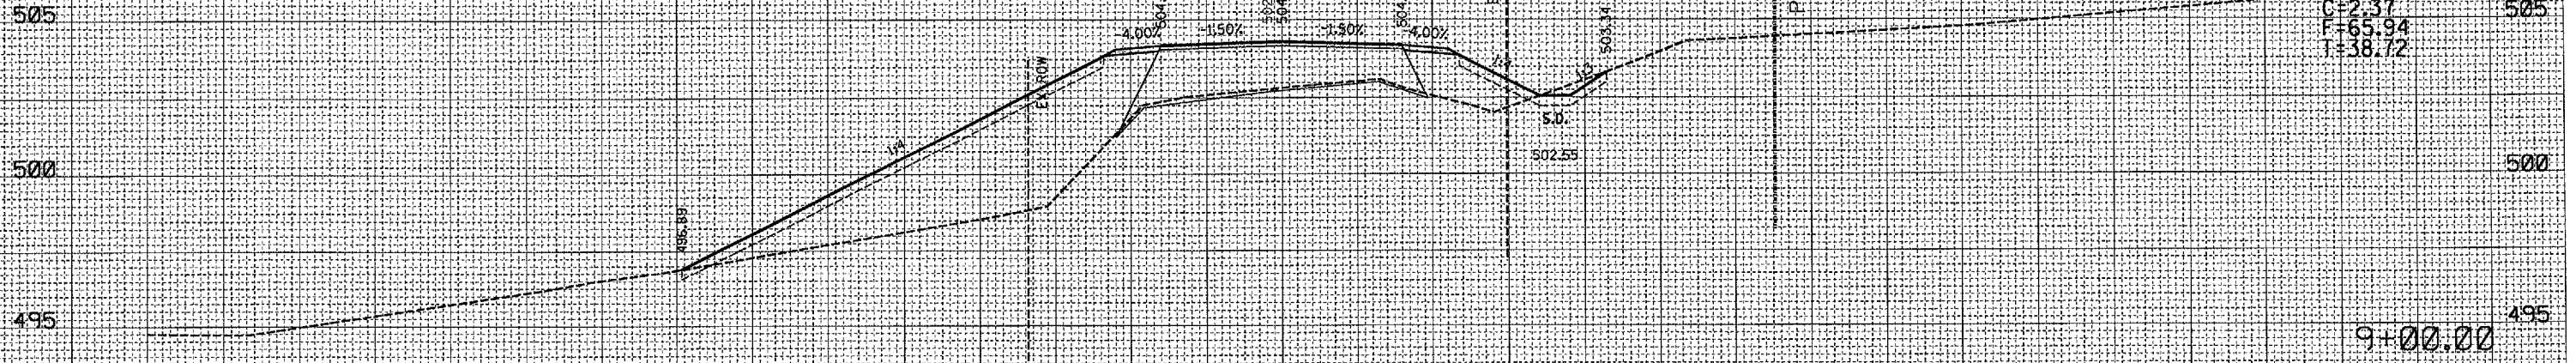

80 75 70 65 60 55 50 45 40 35 30 25 20 15 10 5 0 5 10 15 20 25 30 35 40 45 50 55 60 65 70 75 80

DATE	
BY	
REVIEWED	
PLOTTED	
TEMPLATE	
AREAS	
CHECKED	
NO.	

DATE	
BY	
REVIEWED	
PLOTTED	
TEMPLATE	
AREAS	
CHECKED	
NO.	

PLOT DATE: 1/26/2007  
 FILE NAME: S:\projects\138\138.dwg  
 PLOT SCALE: 1/8" = 1'-0"  
 USER NAME: m...@...