

F.A.P. RTE.	SECTION	COUNTY	TOTAL SHEETS	SHEET NO.
315		FULTON	324	319
STA. 1+21.00		TO STA. 1+21.00		
FED. ROAD DIST. NO.	ILLINOIS	FED. AID PROJECT		
	109-1, 88-2, 110W, 88-1			

80 75 70 65 60 55 50 45 40 35 30 25 20 15 10 5 0 5 10 15 20 25 30 35 40 45 50 55 60 65 70 75 80


SLOPE BENCHING WILL BE REQUIRED FOR ALL 12" MINIMUM THICKNESS SLIVER FILLS AND ON ALL FILLS WITH A HEIGHT OF 10' OR GREATER. SEE SLOPE BENCHING DETAIL.

STONE DUMPED RIPRAP DITCHES TO BE CONSTRUCTED PER THE RIPRAP DITCH FOR EROSION PROTECTION DETAIL.

DATE	
BY	
FINAL SURVEY	
NOTED	
REVISIONS	
NO.	

DATE	
BY	
ORIGINAL SURVEY	
NOTED	
REVISIONS	
NO.	

PLOT DATE = 9/26/2007  
 FILE NAME = c:\puro\puro\136\136.dwg  
 PLOT SCALE = 1/8" = 1'-0"  
 USER NAME = mchugh

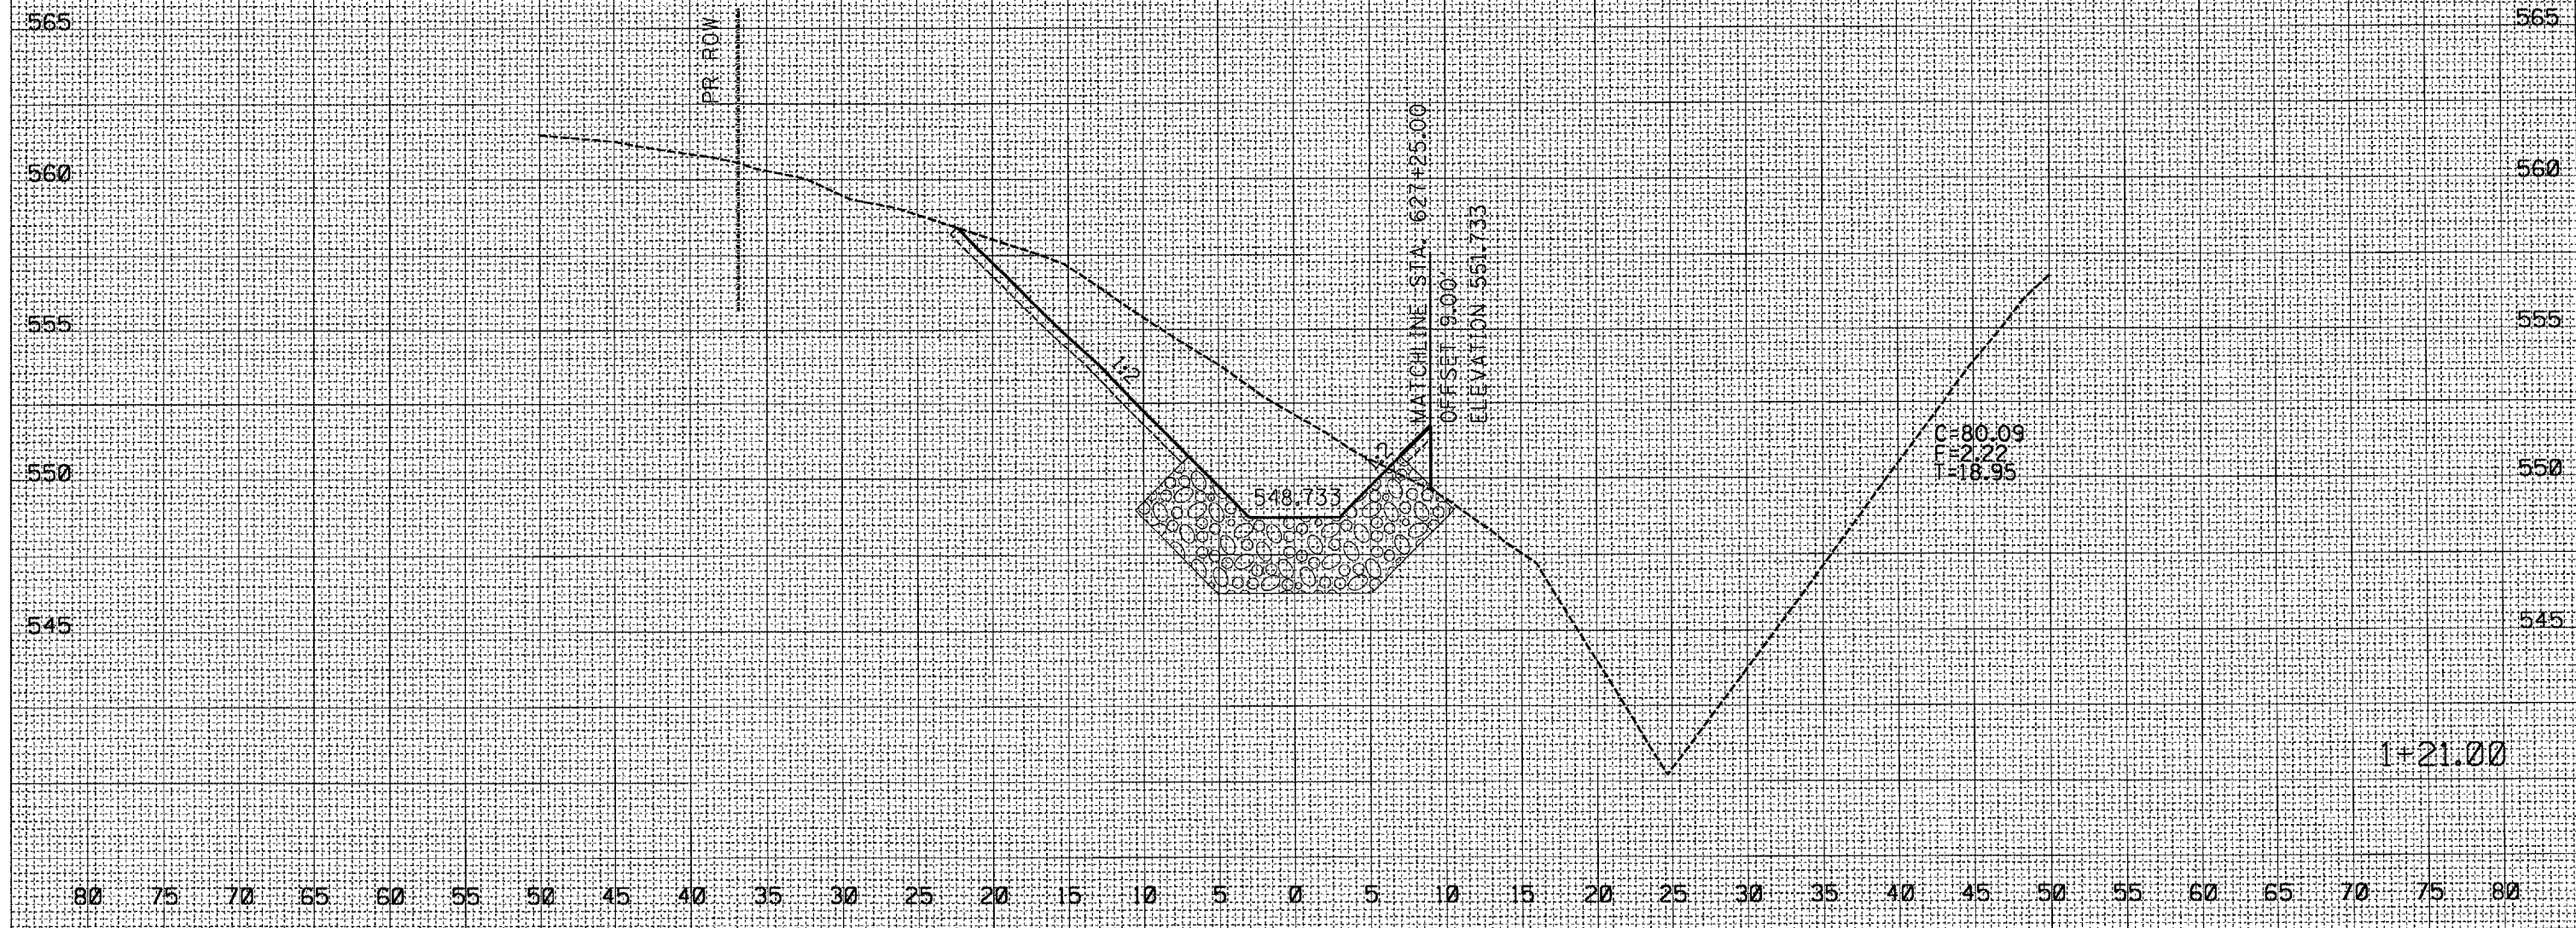

CULVERT DITCH