


F.A.P. RTE.	SECTION	COUNTY	TOTAL SHEETS	SHEET NO.
315	-	FULTON	324	320
STA. 1+55.25 TO STA. 1+55.25				
FED. ROAD DIST. NO.	ILLINOIS	FED. AID PROJECT		
408-1	RS-2	110W, RS-3		

FINAL SURVEY	REVISIONS	DATE
NOTE BOOK	PLOTTED	BY
NO.	TEMPLATE	
	AREAS CHECKED	

ORIGINAL SURVEY	REVISIONS	DATE
NOTE BOOK	PLOTTED	BY
NO.	TEMPLATE	
	AREAS CHECKED	

PLOT DATE: 4/26/2007  
 FILE NAME: C:\projects\110w\110w\110w.dwg  
 USER: NAME: 110w\110w.dwg

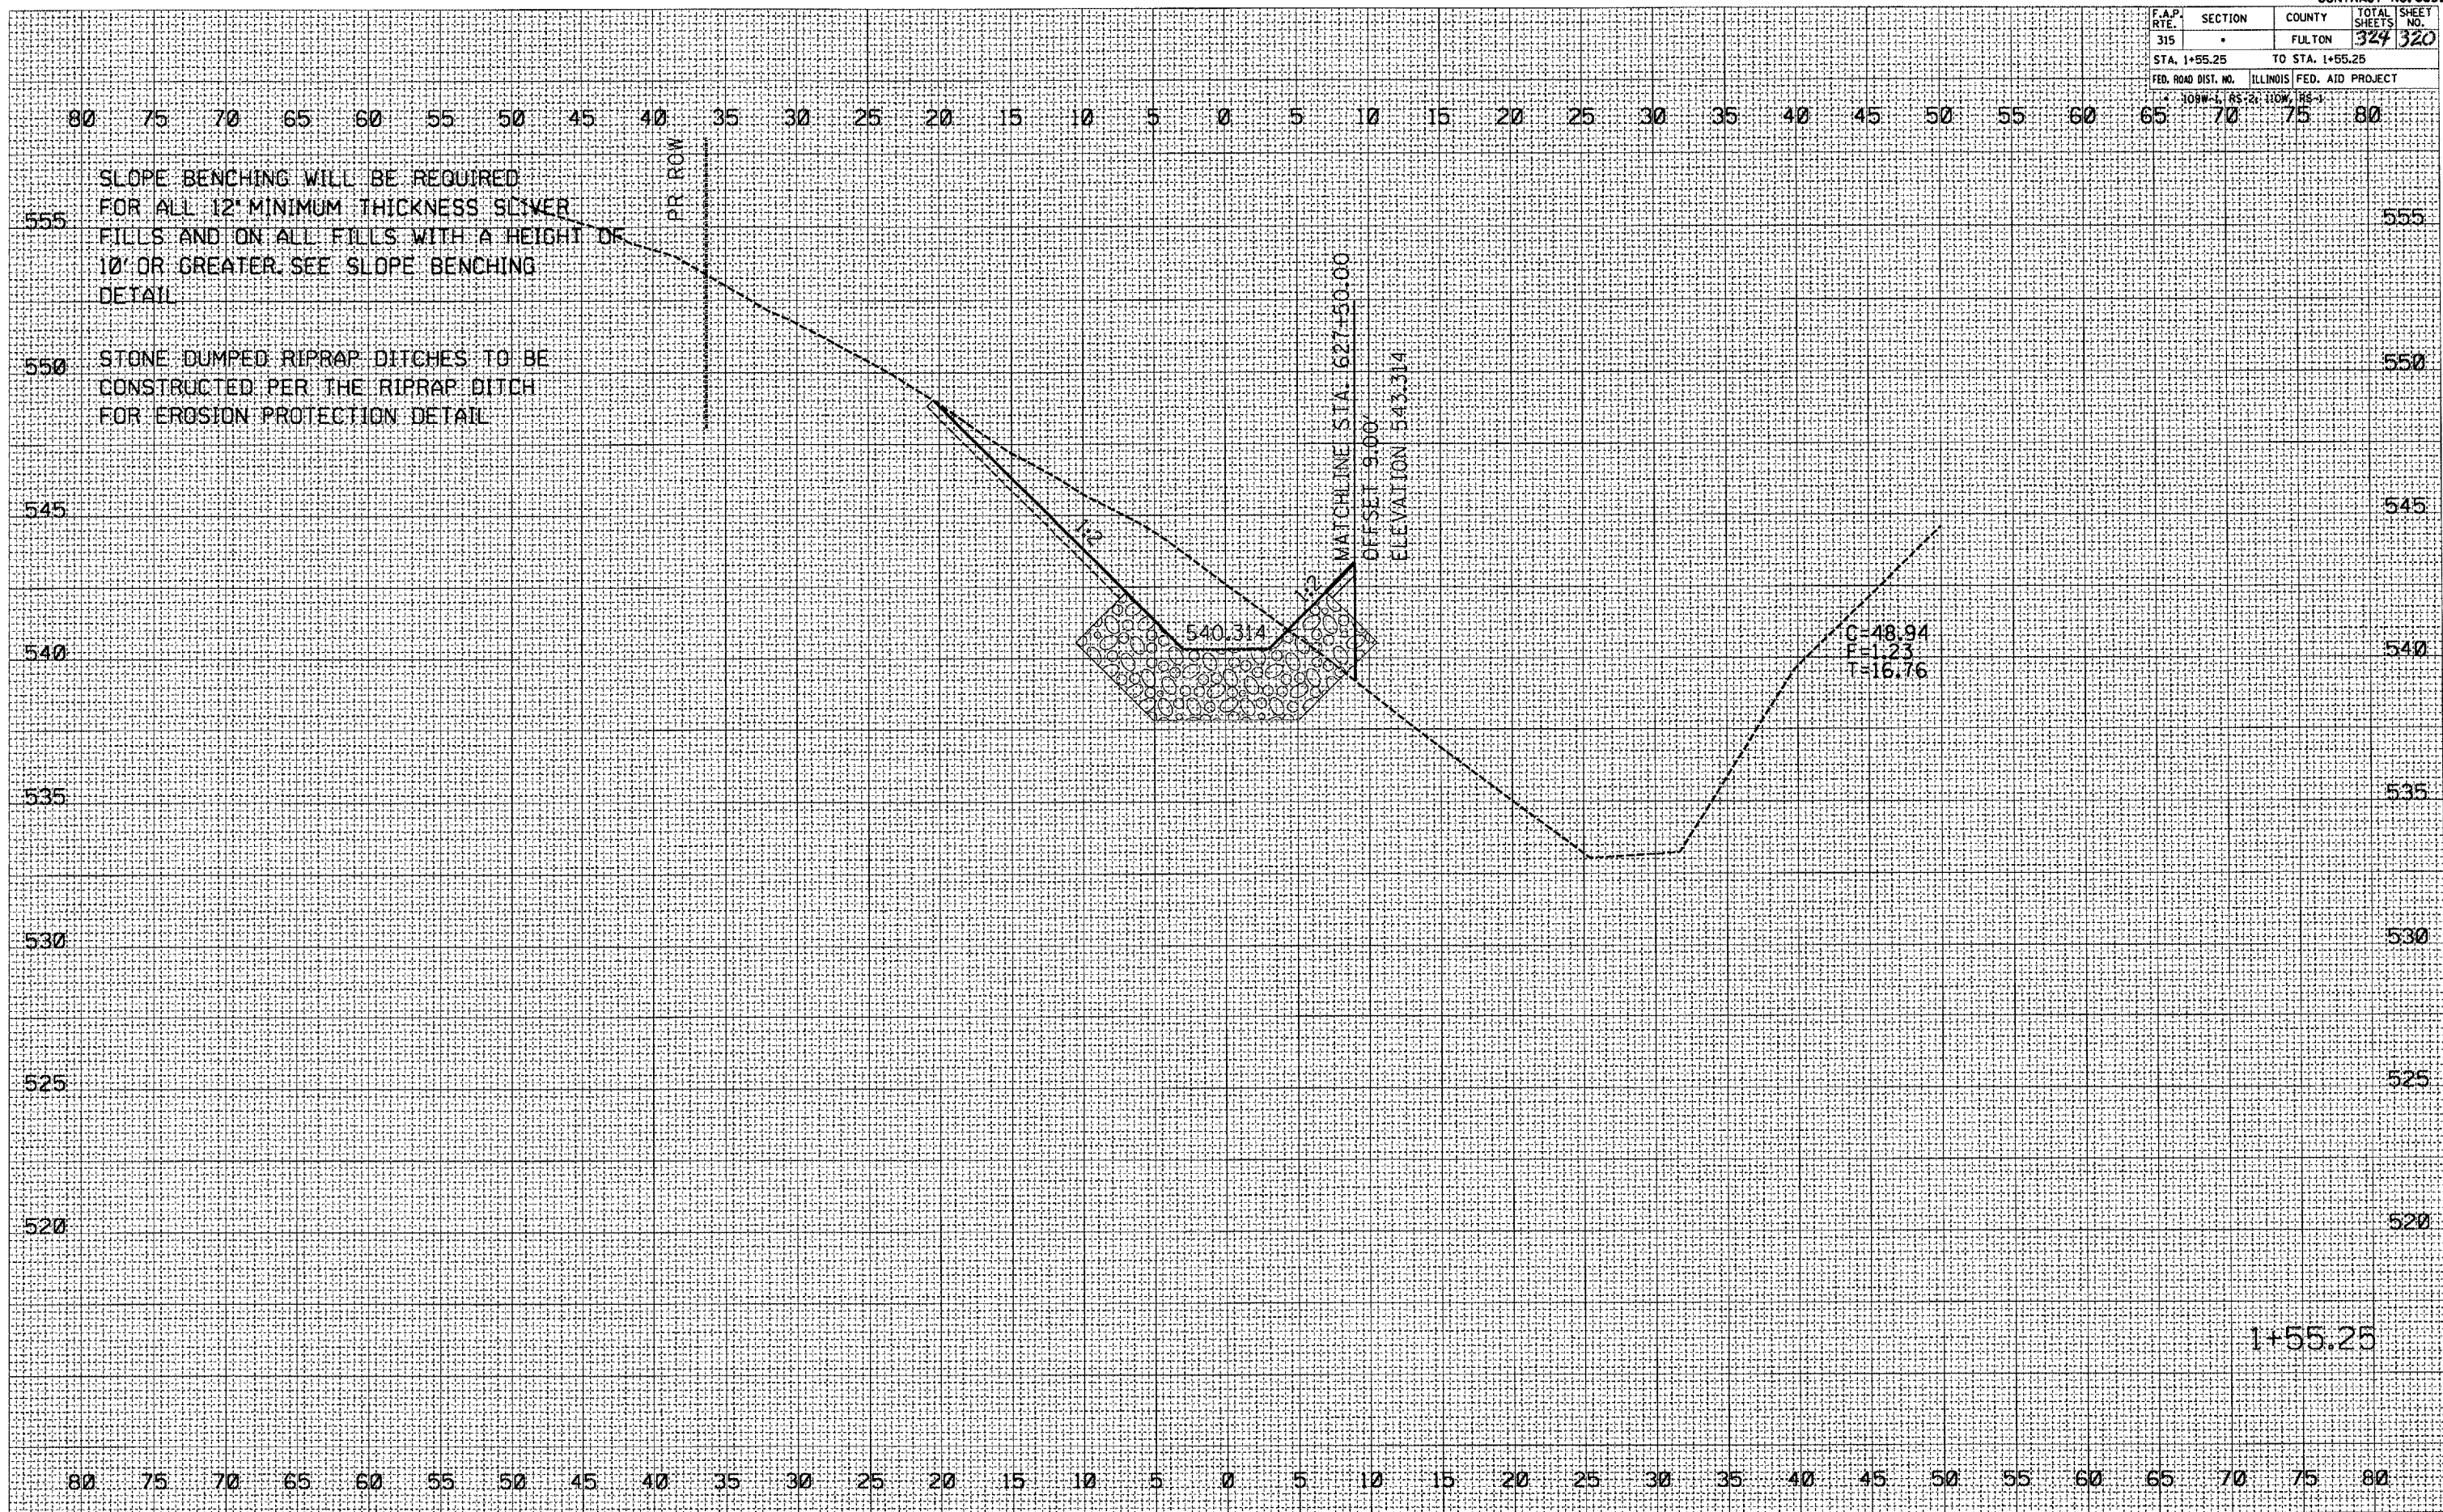

SLOPE BENCHING WILL BE REQUIRED FOR ALL 12" MINIMUM THICKNESS SILVER FILLS AND ON ALL FILLS WITH A HEIGHT OF 10' OR GREATER. SEE SLOPE BENCHING DETAIL

STONE DUMPED RIPRAP DITCHES TO BE CONSTRUCTED PER THE RIPRAP DITCH FOR EROSION PROTECTION DETAIL

MATCHLINE STA. 627+50.00  
 OFFSET 9.00  
 ELEVATION 543.314

C=48.94  
 E=1.23  
 T=16.76

1+55.25

CULVERT DITCH