


F.A.P. RTE.	SECTION	COUNTY	TOTAL SHEETS	SHEET NO.
315	*	FULTON	324	322
STA. 2+28.02		TO STA. 2+28.02		
FED. ROAD DIST. NO.		ILLINOIS	FED. AID PROJECT	
109W-1, RS-3, 110W, RS-1				

DATE	BY

DATE	BY

PLOT DATE * 8/26/2007
 FILE NAME * C:\Users\matt\38m\AutoCAD\2007\88518.dwg
 PLOT SCALE * 1/8"=1'-0"
 USER NAME * mshahrdca

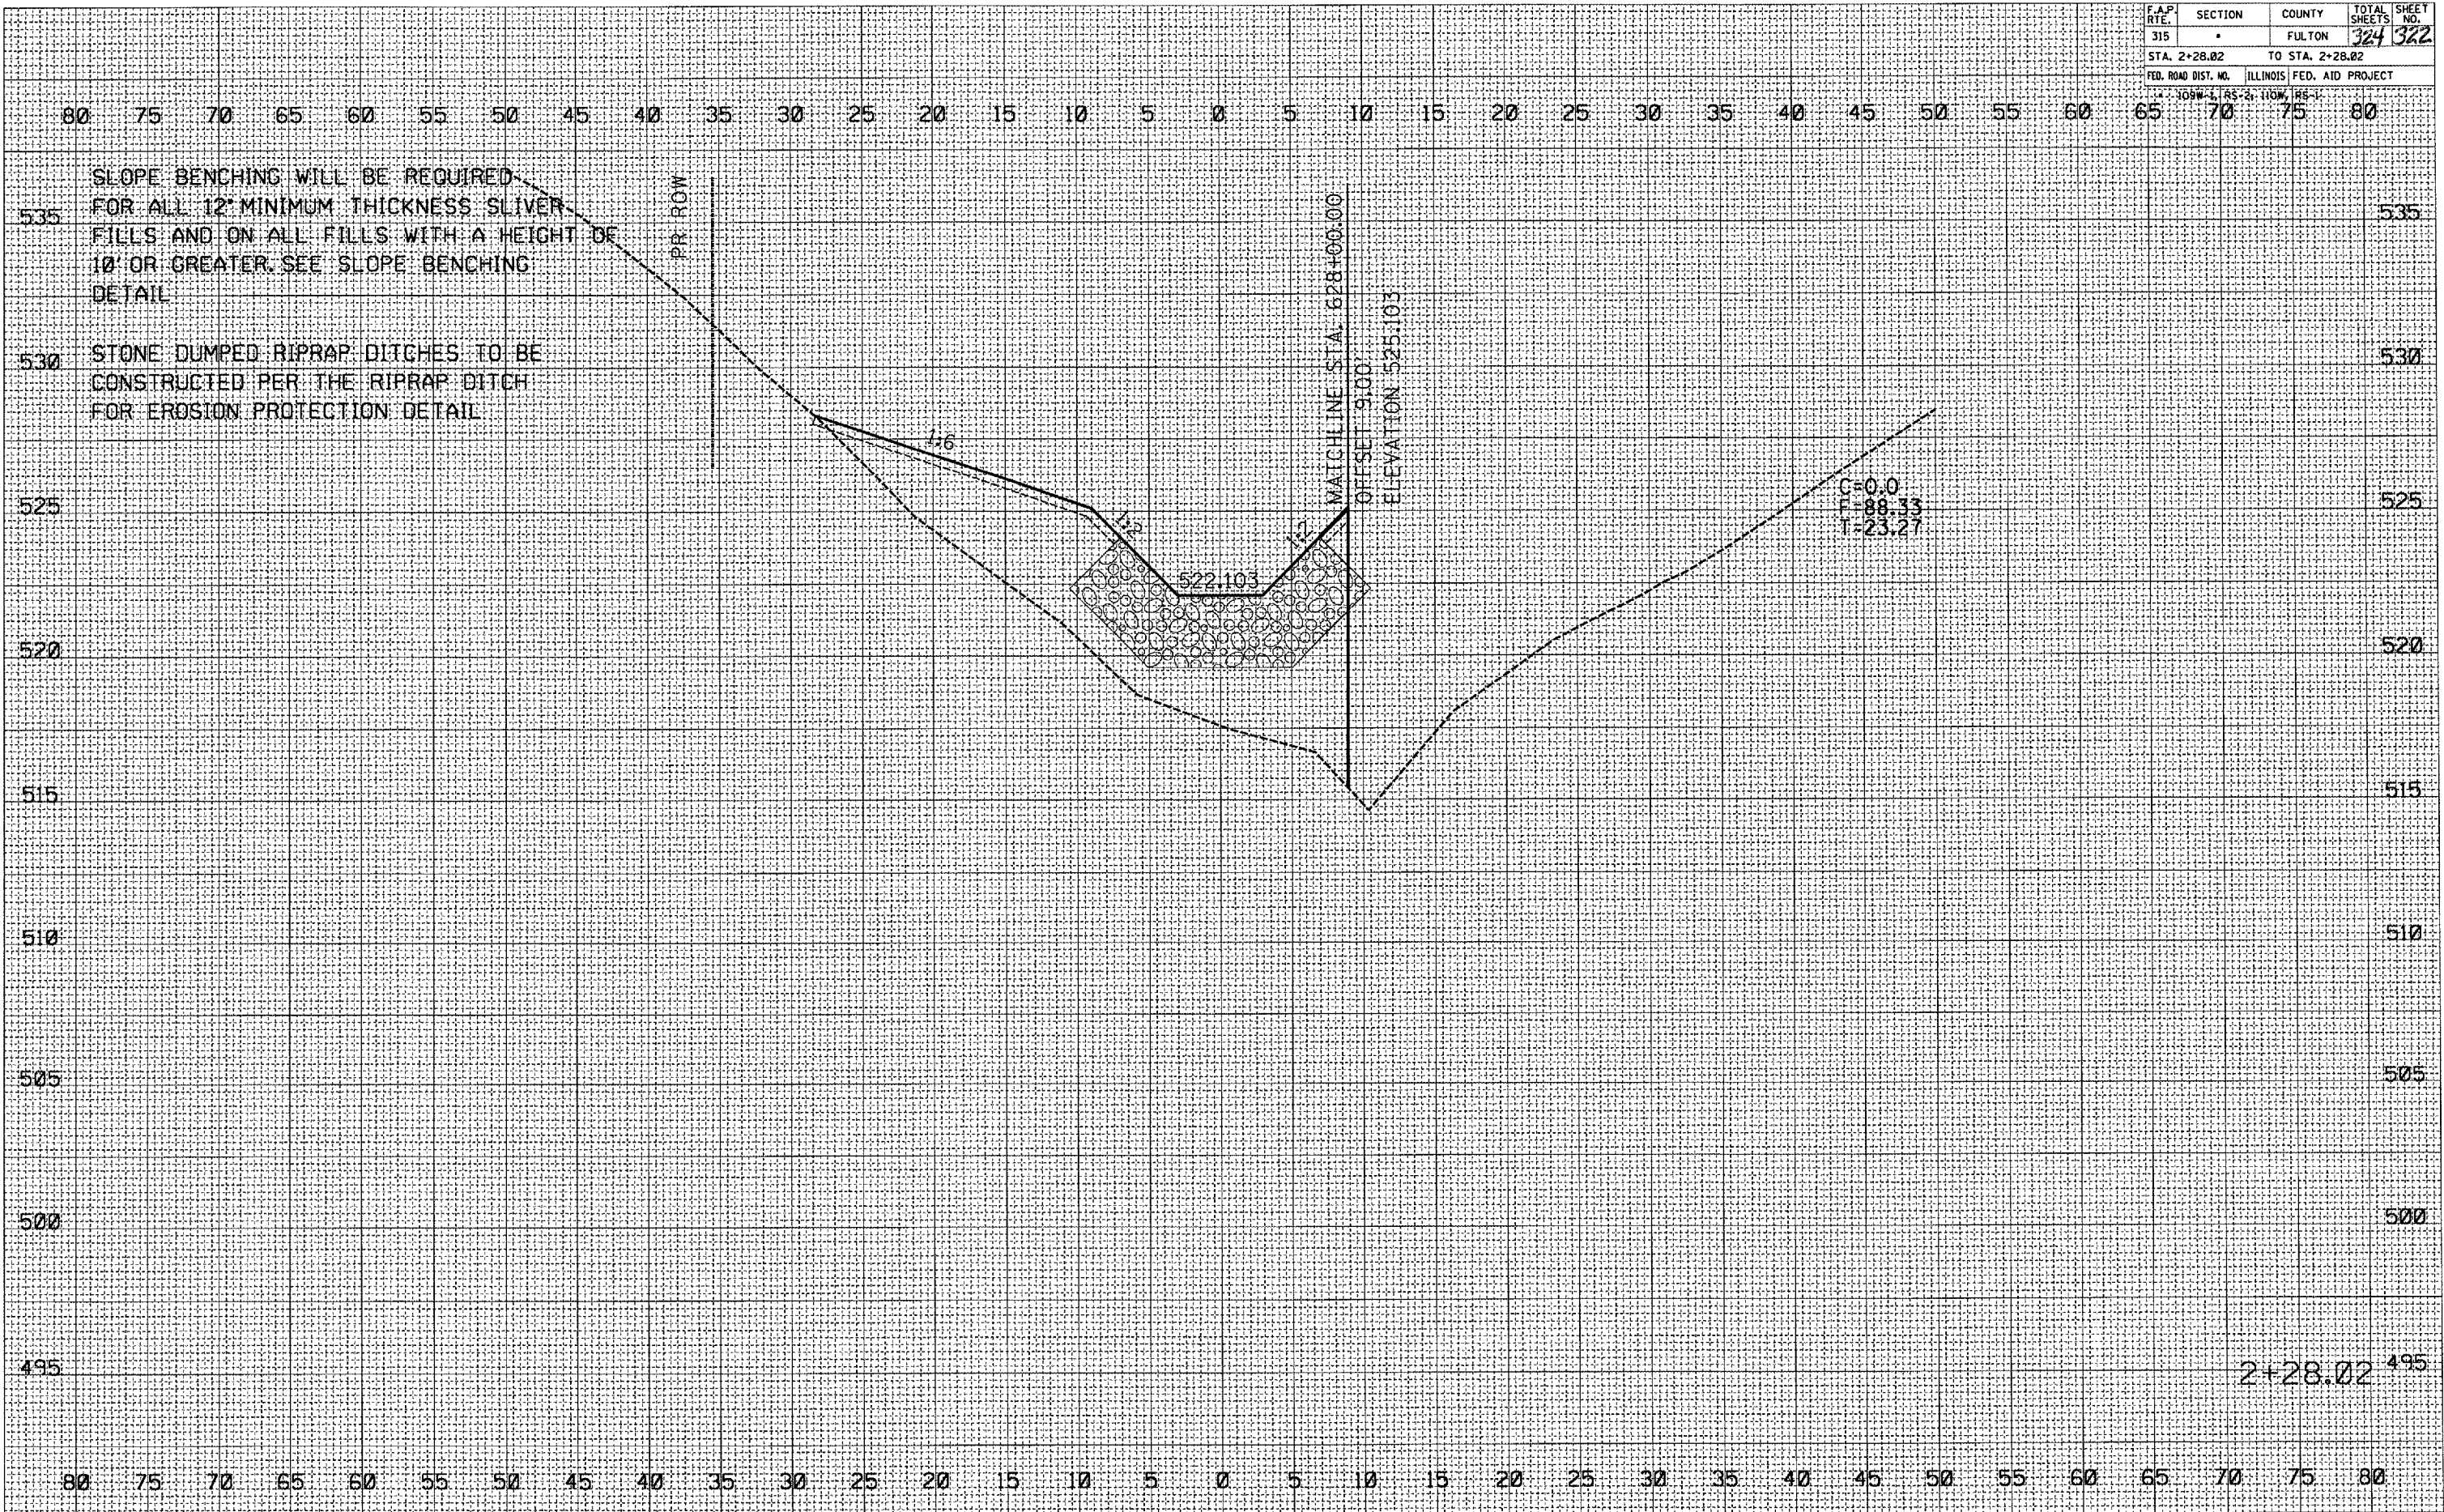

SLOPE BENCHING WILL BE REQUIRED FOR ALL 12" MINIMUM THICKNESS SLIVER FILLS AND ON ALL FILLS WITH A HEIGHT OF 10' OR GREATER. SEE SLOPE BENCHING DETAIL.

STONE DUMPED RIPRAP DITCHES TO BE CONSTRUCTED PER THE RIPRAP DITCH FOR EROSION PROTECTION DETAIL.

2+28.02

CULVERT DITCH